


2007 SEWER CLEANING AND INSPECTION - WILLOW DISTRICT - MAP TWO

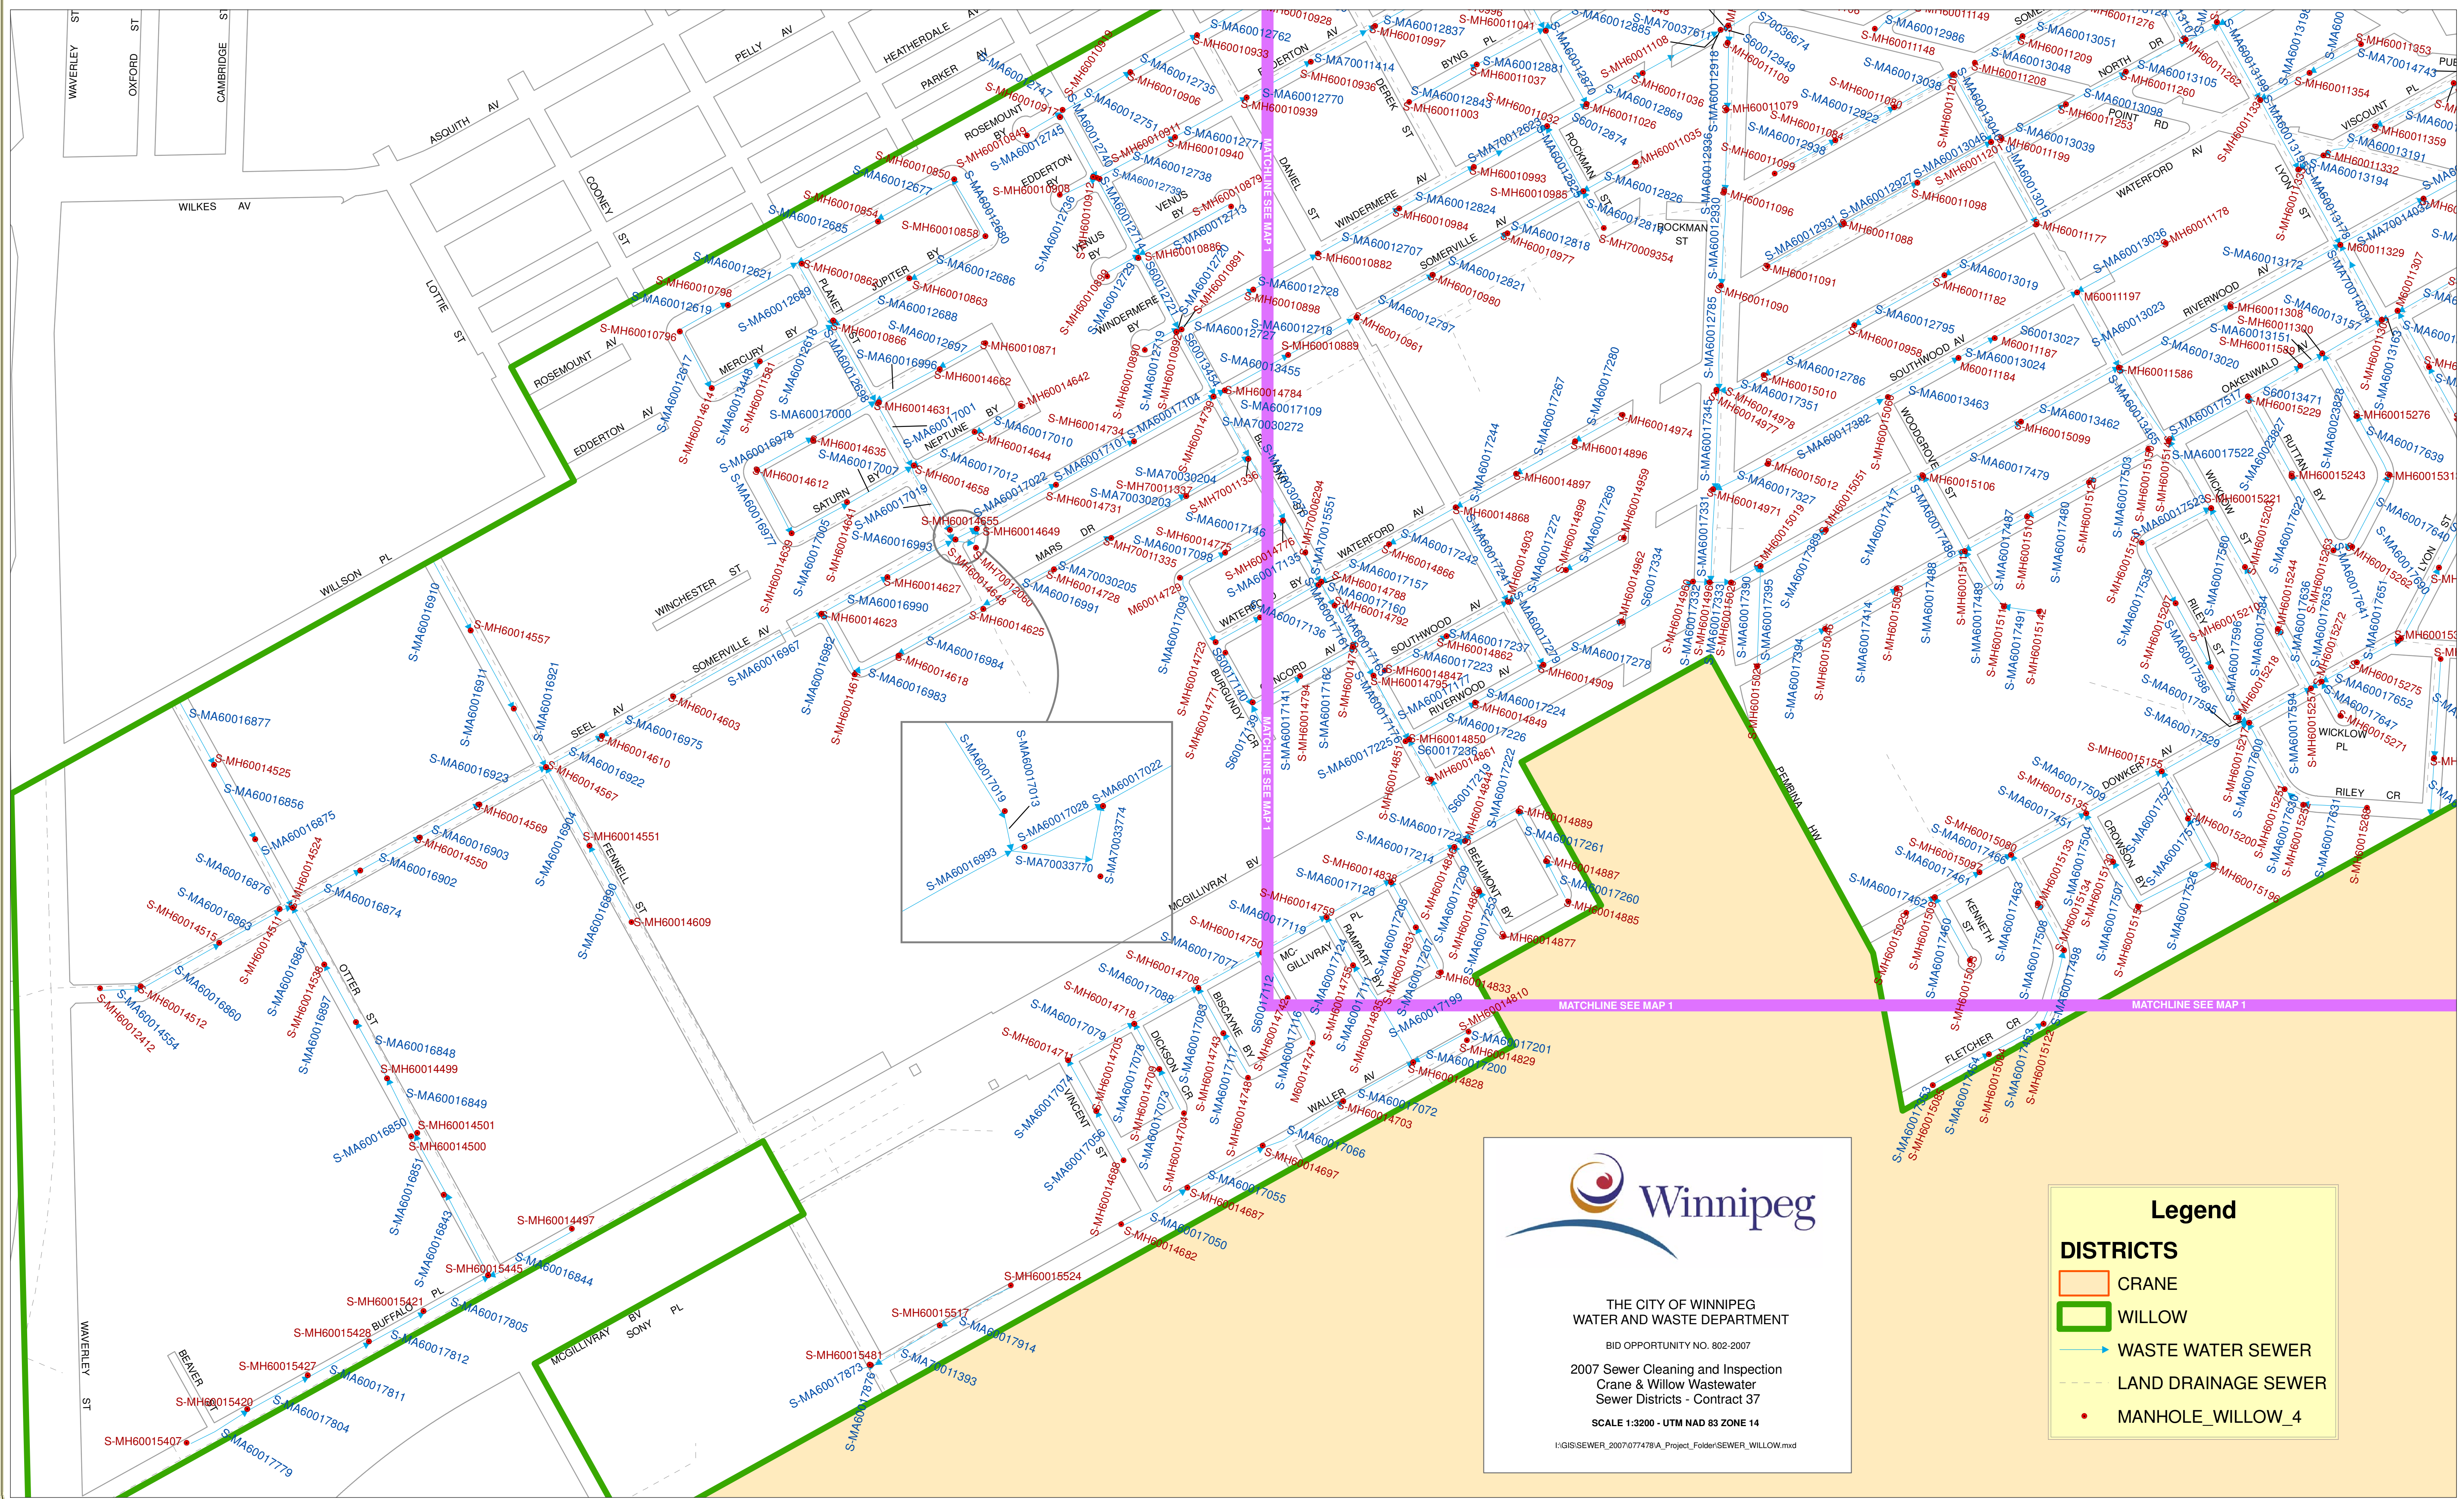

THE CITY OF WINNIPEG
WATER AND WASTE DEPARTMENT
BID OPPORTUNITY NO. 802-2007
2007 Sewer Cleaning and Inspection
Crane & Willow Wastewater
Sewer Districts - Contract 37
SCALE 1:3200 - UTM NAD 83 ZONE 14
I:\GIS\SEWER_2007\077478\A_Project_Folder\SEWER_WILLOW.mxd

Legend

DISTRICTS

- CRANE
- WILLOW

WASTE WATER SEWER

LAND DRAINAGE SEWER

MANHOLE_WILLOW_4