


2007 SEWER CLEANING AND INSPECTION - CRANE DISTRICT - MAP THREE

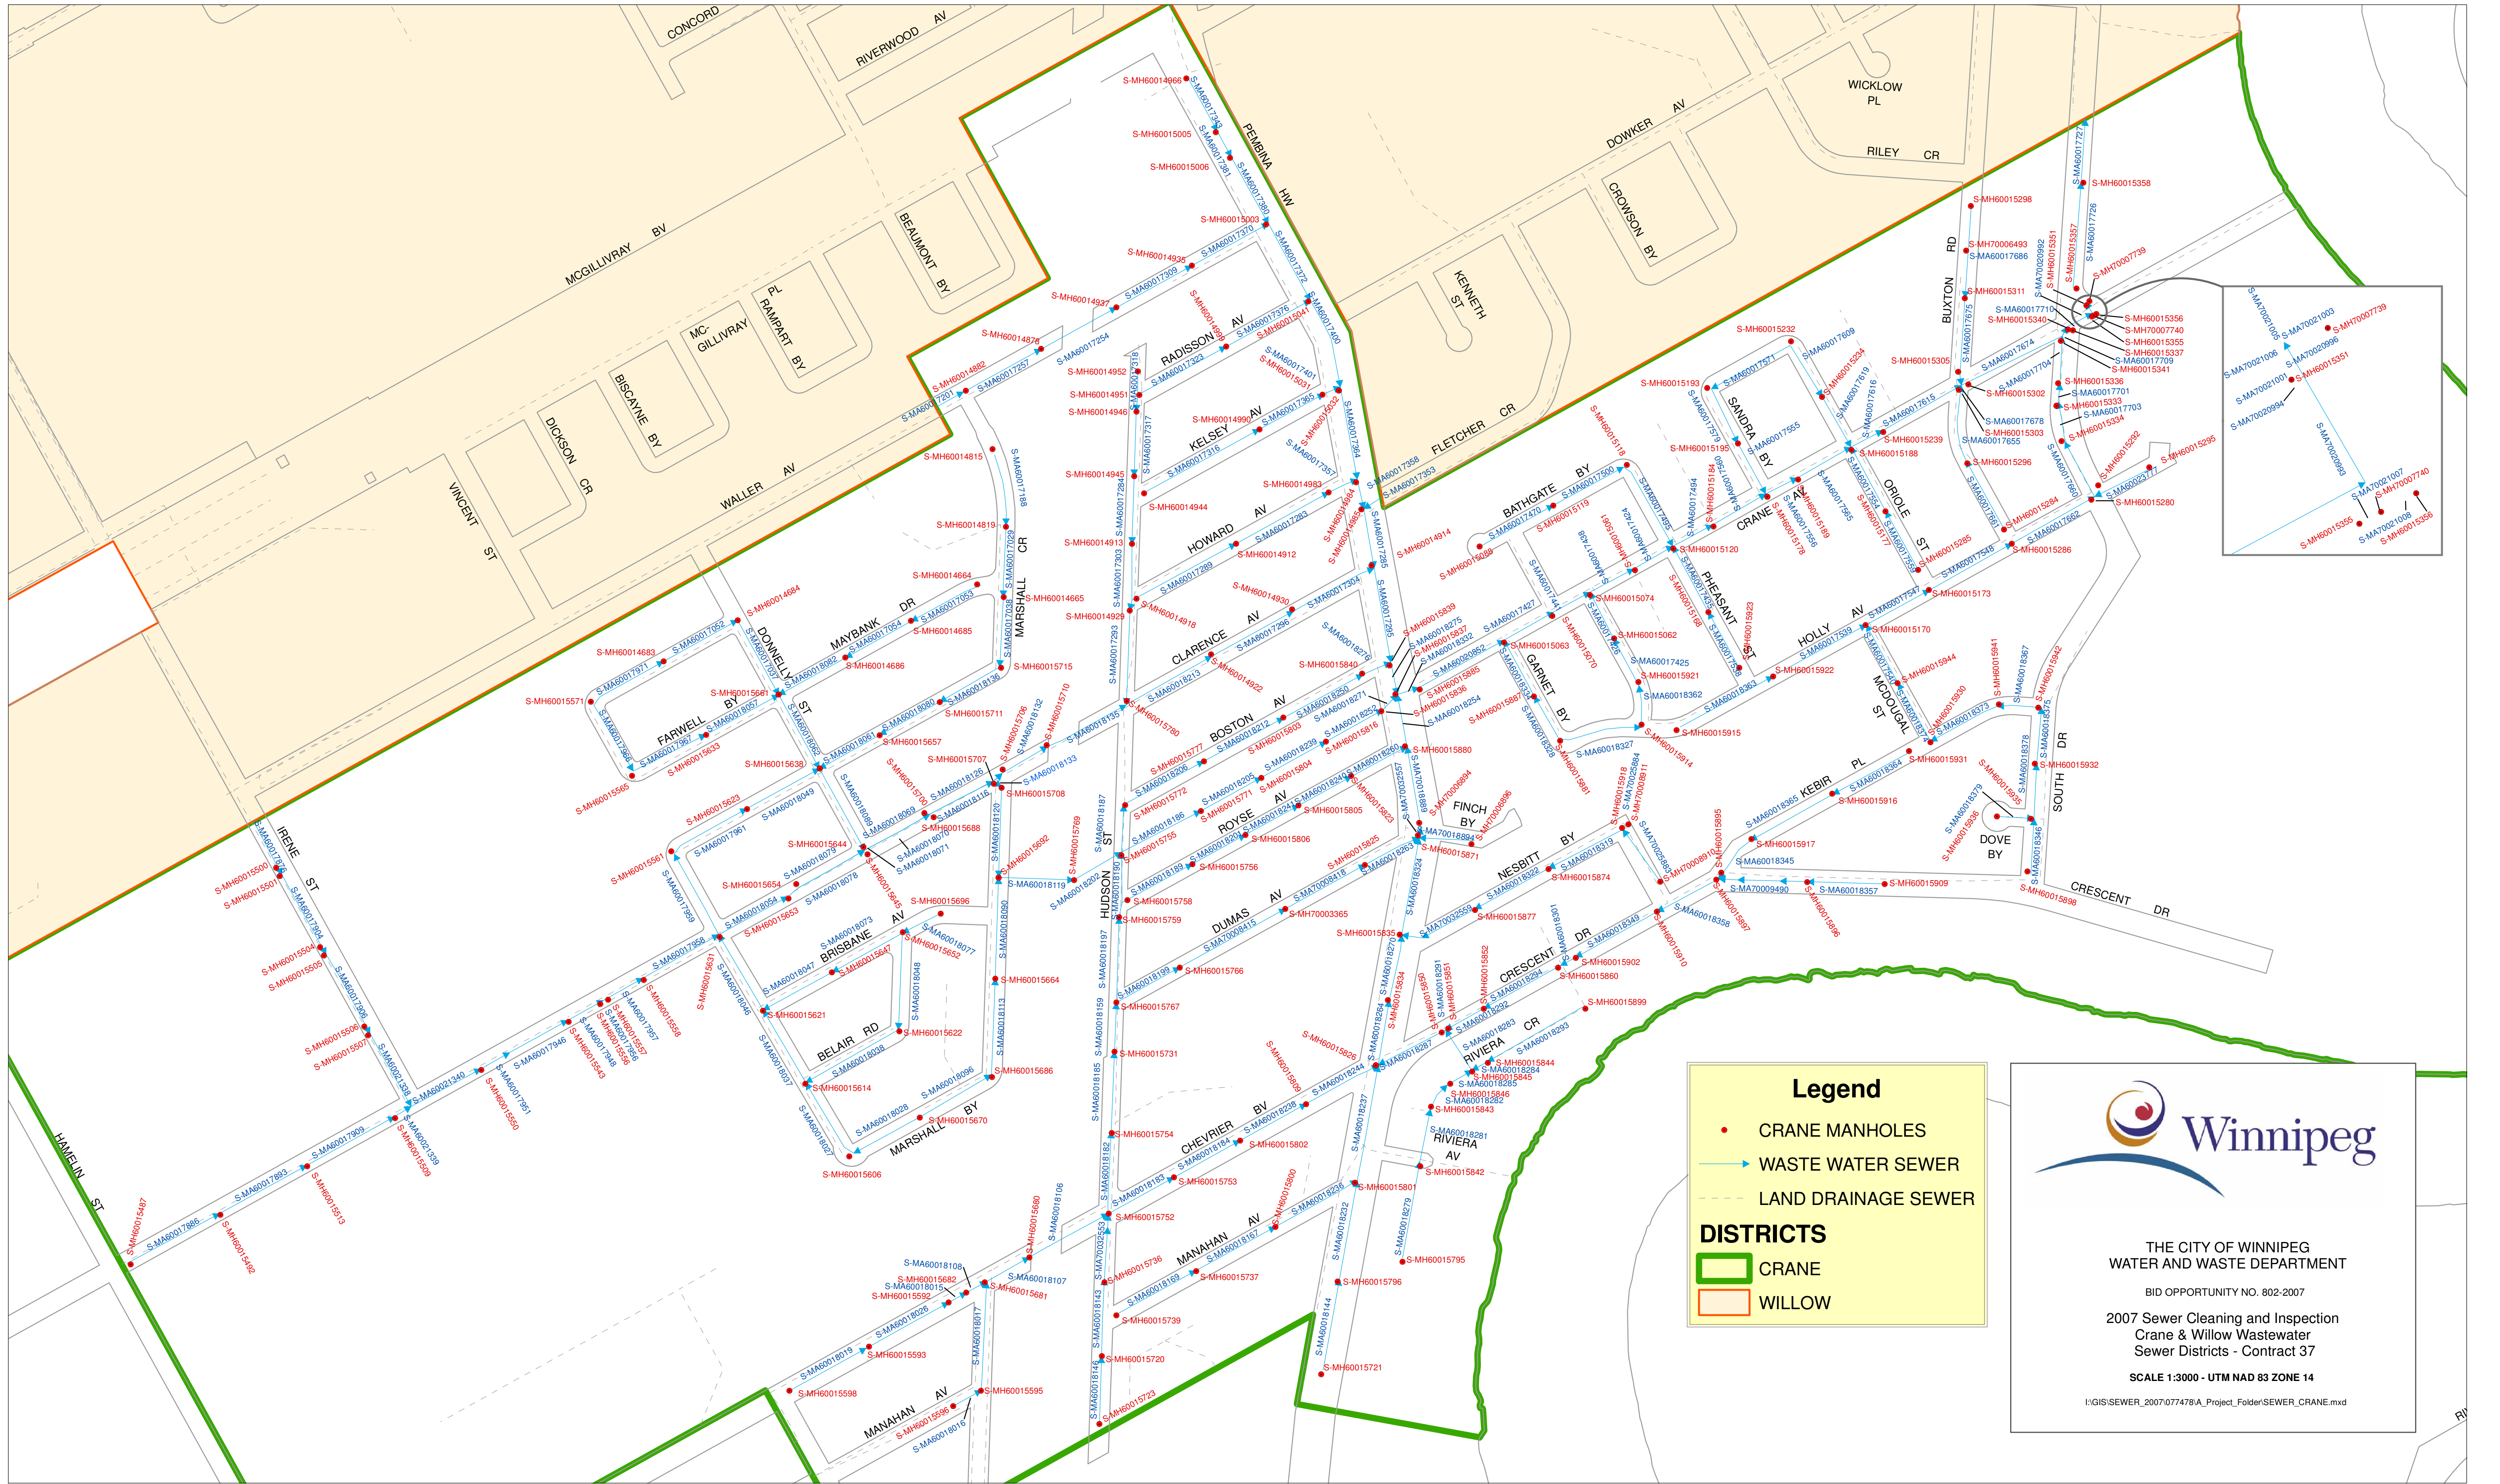


Legend

- CRANE MANHOLES
- WASTE WATER SEWER
- LAND DRAINAGE SEWER

DISTRICTS

- CRANE
- WILLOW



THE CITY OF WINNIPEG
 WATER AND WASTE DEPARTMENT

BID OPPORTUNITY NO. 802-2007

2007 Sewer Cleaning and Inspection
 Crane & Willow Wastewater
 Sewer Districts - Contract 37

SCALE 1:3000 - UTM NAD 83 ZONE 14

I:\GIS\SEWER_2007\7478\A_Project_Folder\SEWER_CRANE.mxd