


BB
WB-B0202

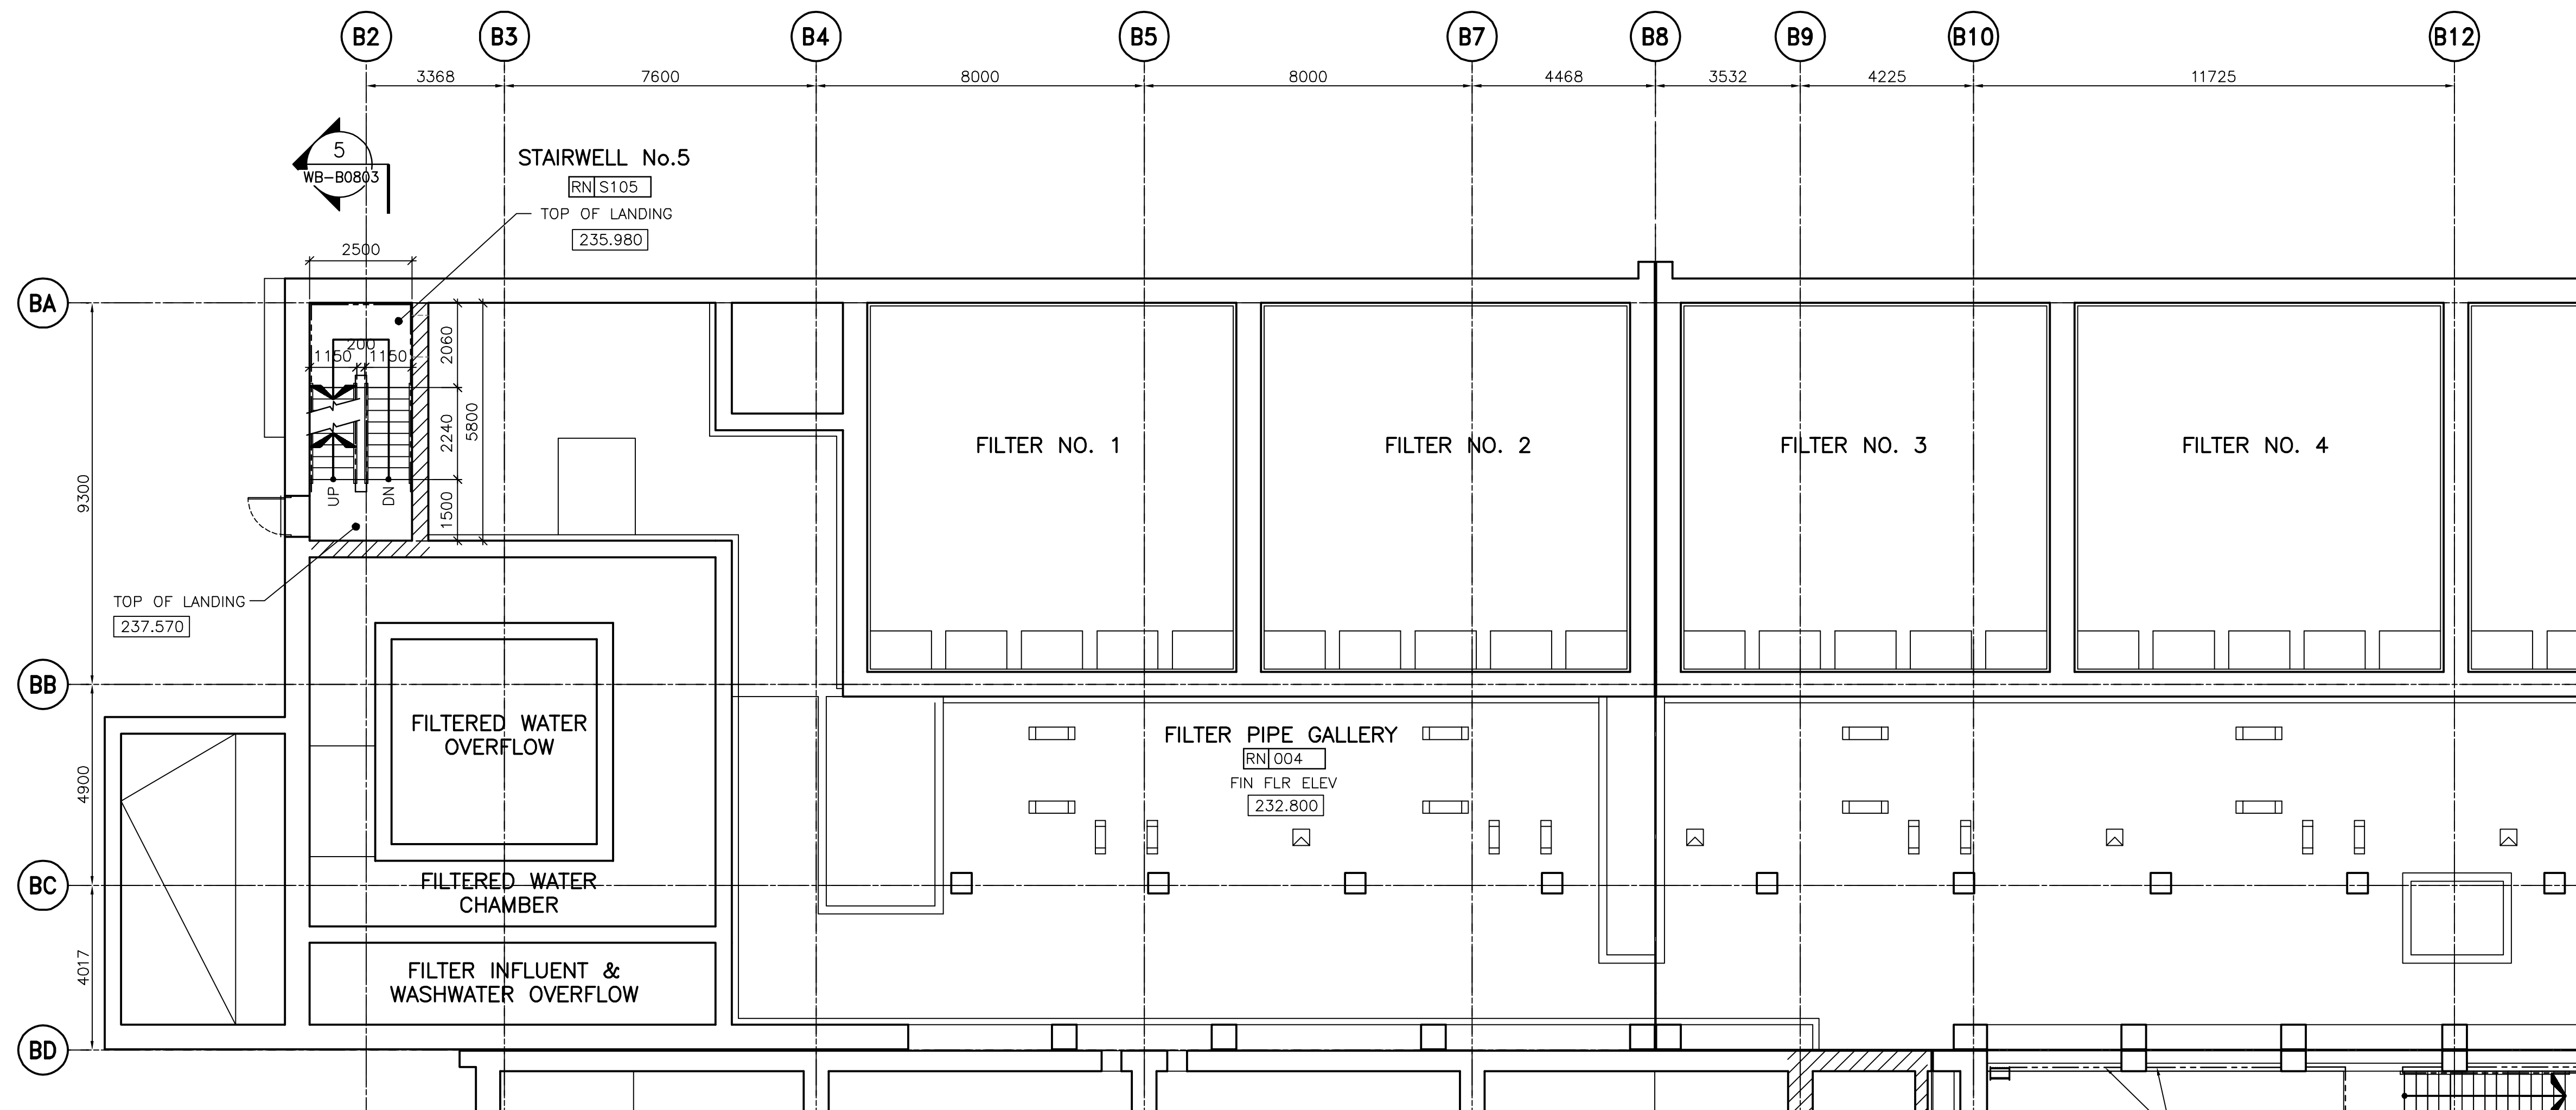

BA

B2

B3

B4

B5

B7

B8

B9

B10

B12

BB

BC

BD

EE
WB-B0203

3368 7600 8000 8000 4468 3532 4225 11725

2500

1150 1150

2060

2240

1500

5800

TOP OF LANDING

237.570

STAIRWELL No.5

RN S105

TOP OF LANDING

235.980

FILTER NO. 1

FILTER NO. 2

FILTER NO. 3

FILTER NO. 4

FILTER PIPE GALLERY

RN 004

FIN FLR ELEV

232.800

FILTERED WATER OVERFLOW

FILTERED WATER CHAMBER

FILTER INFLUENT & WASHWATER OVERFLOW

REMOVABLE HANDRAIL

SEE DETAIL


5

WB-B0805

FIRE RATINGS:

2 HR FIRE RATING

1 PARTIAL PLAN - FILTERS & GALLERY (FIRST FLOOR LEVEL)
WB-B0111 1:100

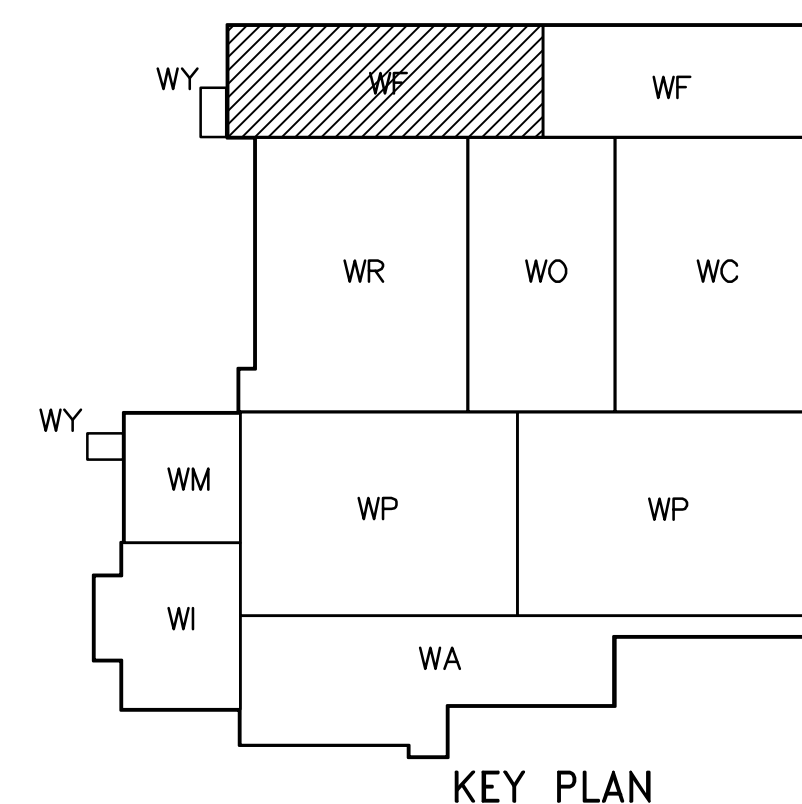

KEY PLAN

INFORMATION ONLY

SCALE 1:100 METRES
 0 2 4 6 8 10
 SCALE 1:1 MILLIMETRES
 0 20 40 60 80 100



B.M. ELEV.	DATE	BY



DESIGNED BY	TWS	CHECKED BY	BJS
DRAWN BY	SH/LK/AL	APPROVED BY	AHL
SCALE:	1:100	RELEASED FOR CONSTRUCTION BY:	R. SOROKOWSKI
NO.	REVISIONS	DATE	DATE
01	95-2007 ISSUED FOR CONSTRUCTION	07/09/10	LK
00	ISSUED FOR TENDER	07/06/05	LK

ENGINEER'S SEAL
ORIGINAL SIGNED BY
NEIL COOPER
2007/06/05
CONSULTANT DRAWING NO.
WB-B0111

THE CITY OF WINNIPEG
 WATER AND WASTE DEPARTMENT
 ENGINEERING DIVISION

WATER TREATMENT PLANT
 MAIN BUILDING
 OFFICE AND PLANT INTERIOR FINISHES

ARCHITECTURAL
 PARTIAL PLAN OF FILTERS & GALLERY
 (ELEV. 237.500)

CITY FILE NUMBER
SHEET OF
CITY DRAWING NUMBER
1-060B-A-0011-001-01D