



1 PARTIAL PLAN - FILTERS & CHANNELS (SECOND FLOOR LEVEL)
WB-B0121 1:100

FIRE RATINGS:

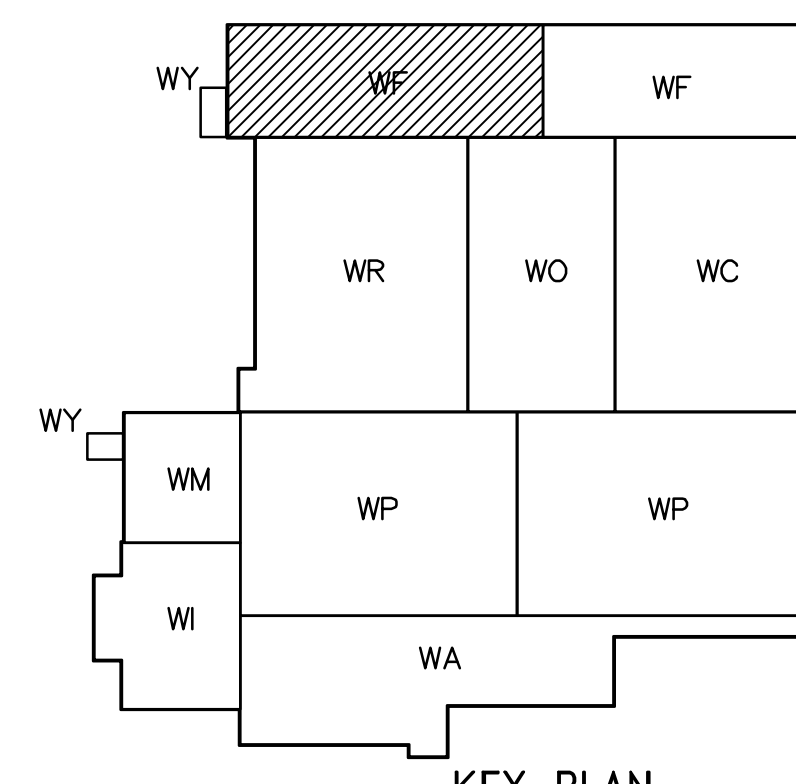

KEY PLAN

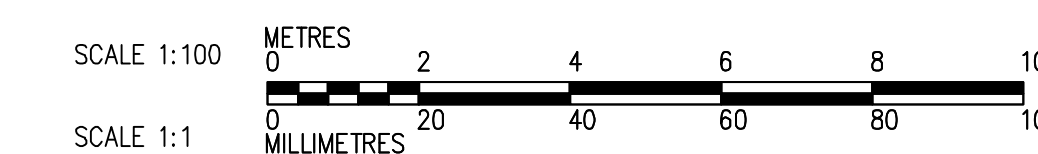

INFORMATION ONLY

DESIGNED BY	TWS	CHECKED BY	BJS
DRAWN BY	SH/LK	APPROVED BY	AHL
SCALE:	1:100	RELEASED FOR CONSTRUCTION BY:	R. SOROKOWSKI
DATE	2005/08/03	DATE	2007/06/05

ENGINEER'S SEAL
ORIGINAL SIGNED BY
NEIL COOPER
2007/06/05
CONSULTANT DRAWING NO.
WB-B0121

THE CITY OF WINNIPEG
WATER AND WASTE DEPARTMENT
ENGINEERING DIVISION

WATER TREATMENT PLANT
MAIN BUILDING
OFFICE AND PLANT INTERIOR FINISHES

ARCHITECTURAL
PARTIAL PLAN OF FILTERS & CHANNELS
(ELEV. 242.500)

CITY FILE NUMBER
SHEET OF
CITY DRAWING NUMBER
1-0608-A-B0121-001-01D