



3 MECH LOUVER DETAIL @ CONC STRUCTURE  
WB-B0133 1:20

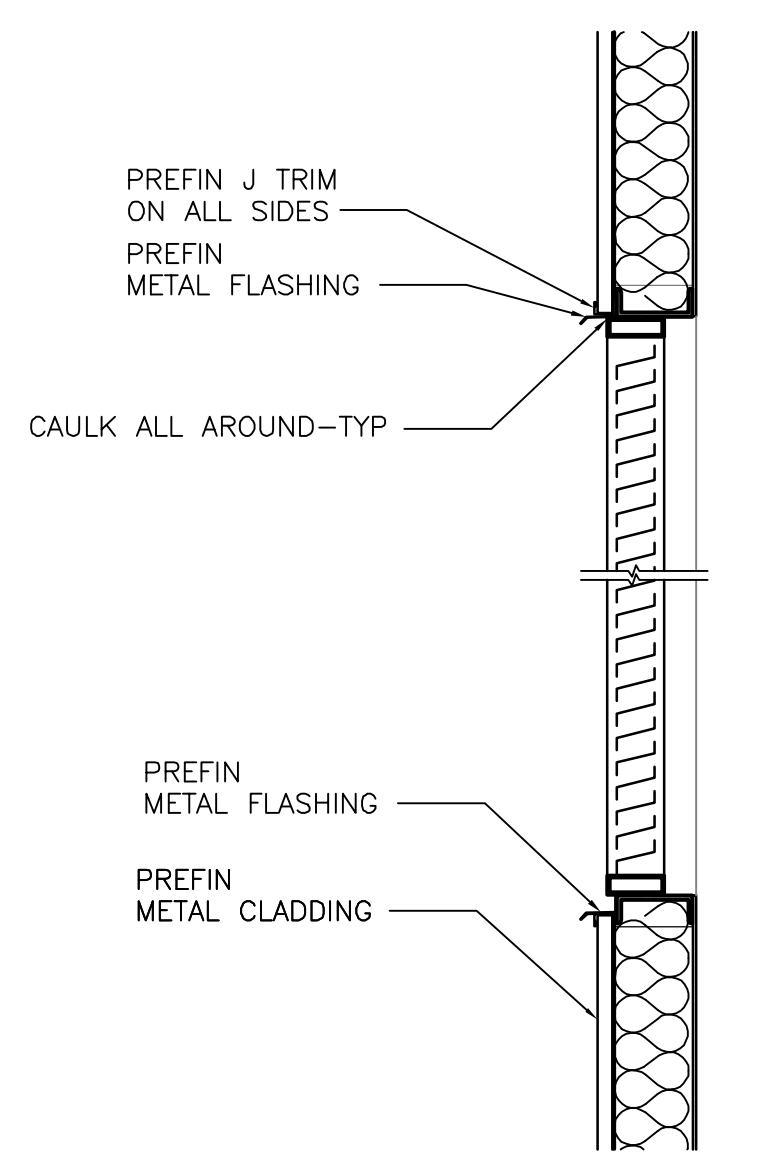

2 MECH LOUVER DETAIL @ METAL STRUCTURE  
WB-B0133 1:20

1 PARTIAL PLAN - MECHANICAL ROOM (THIRD FLOOR)  
WB-B0133 1:100

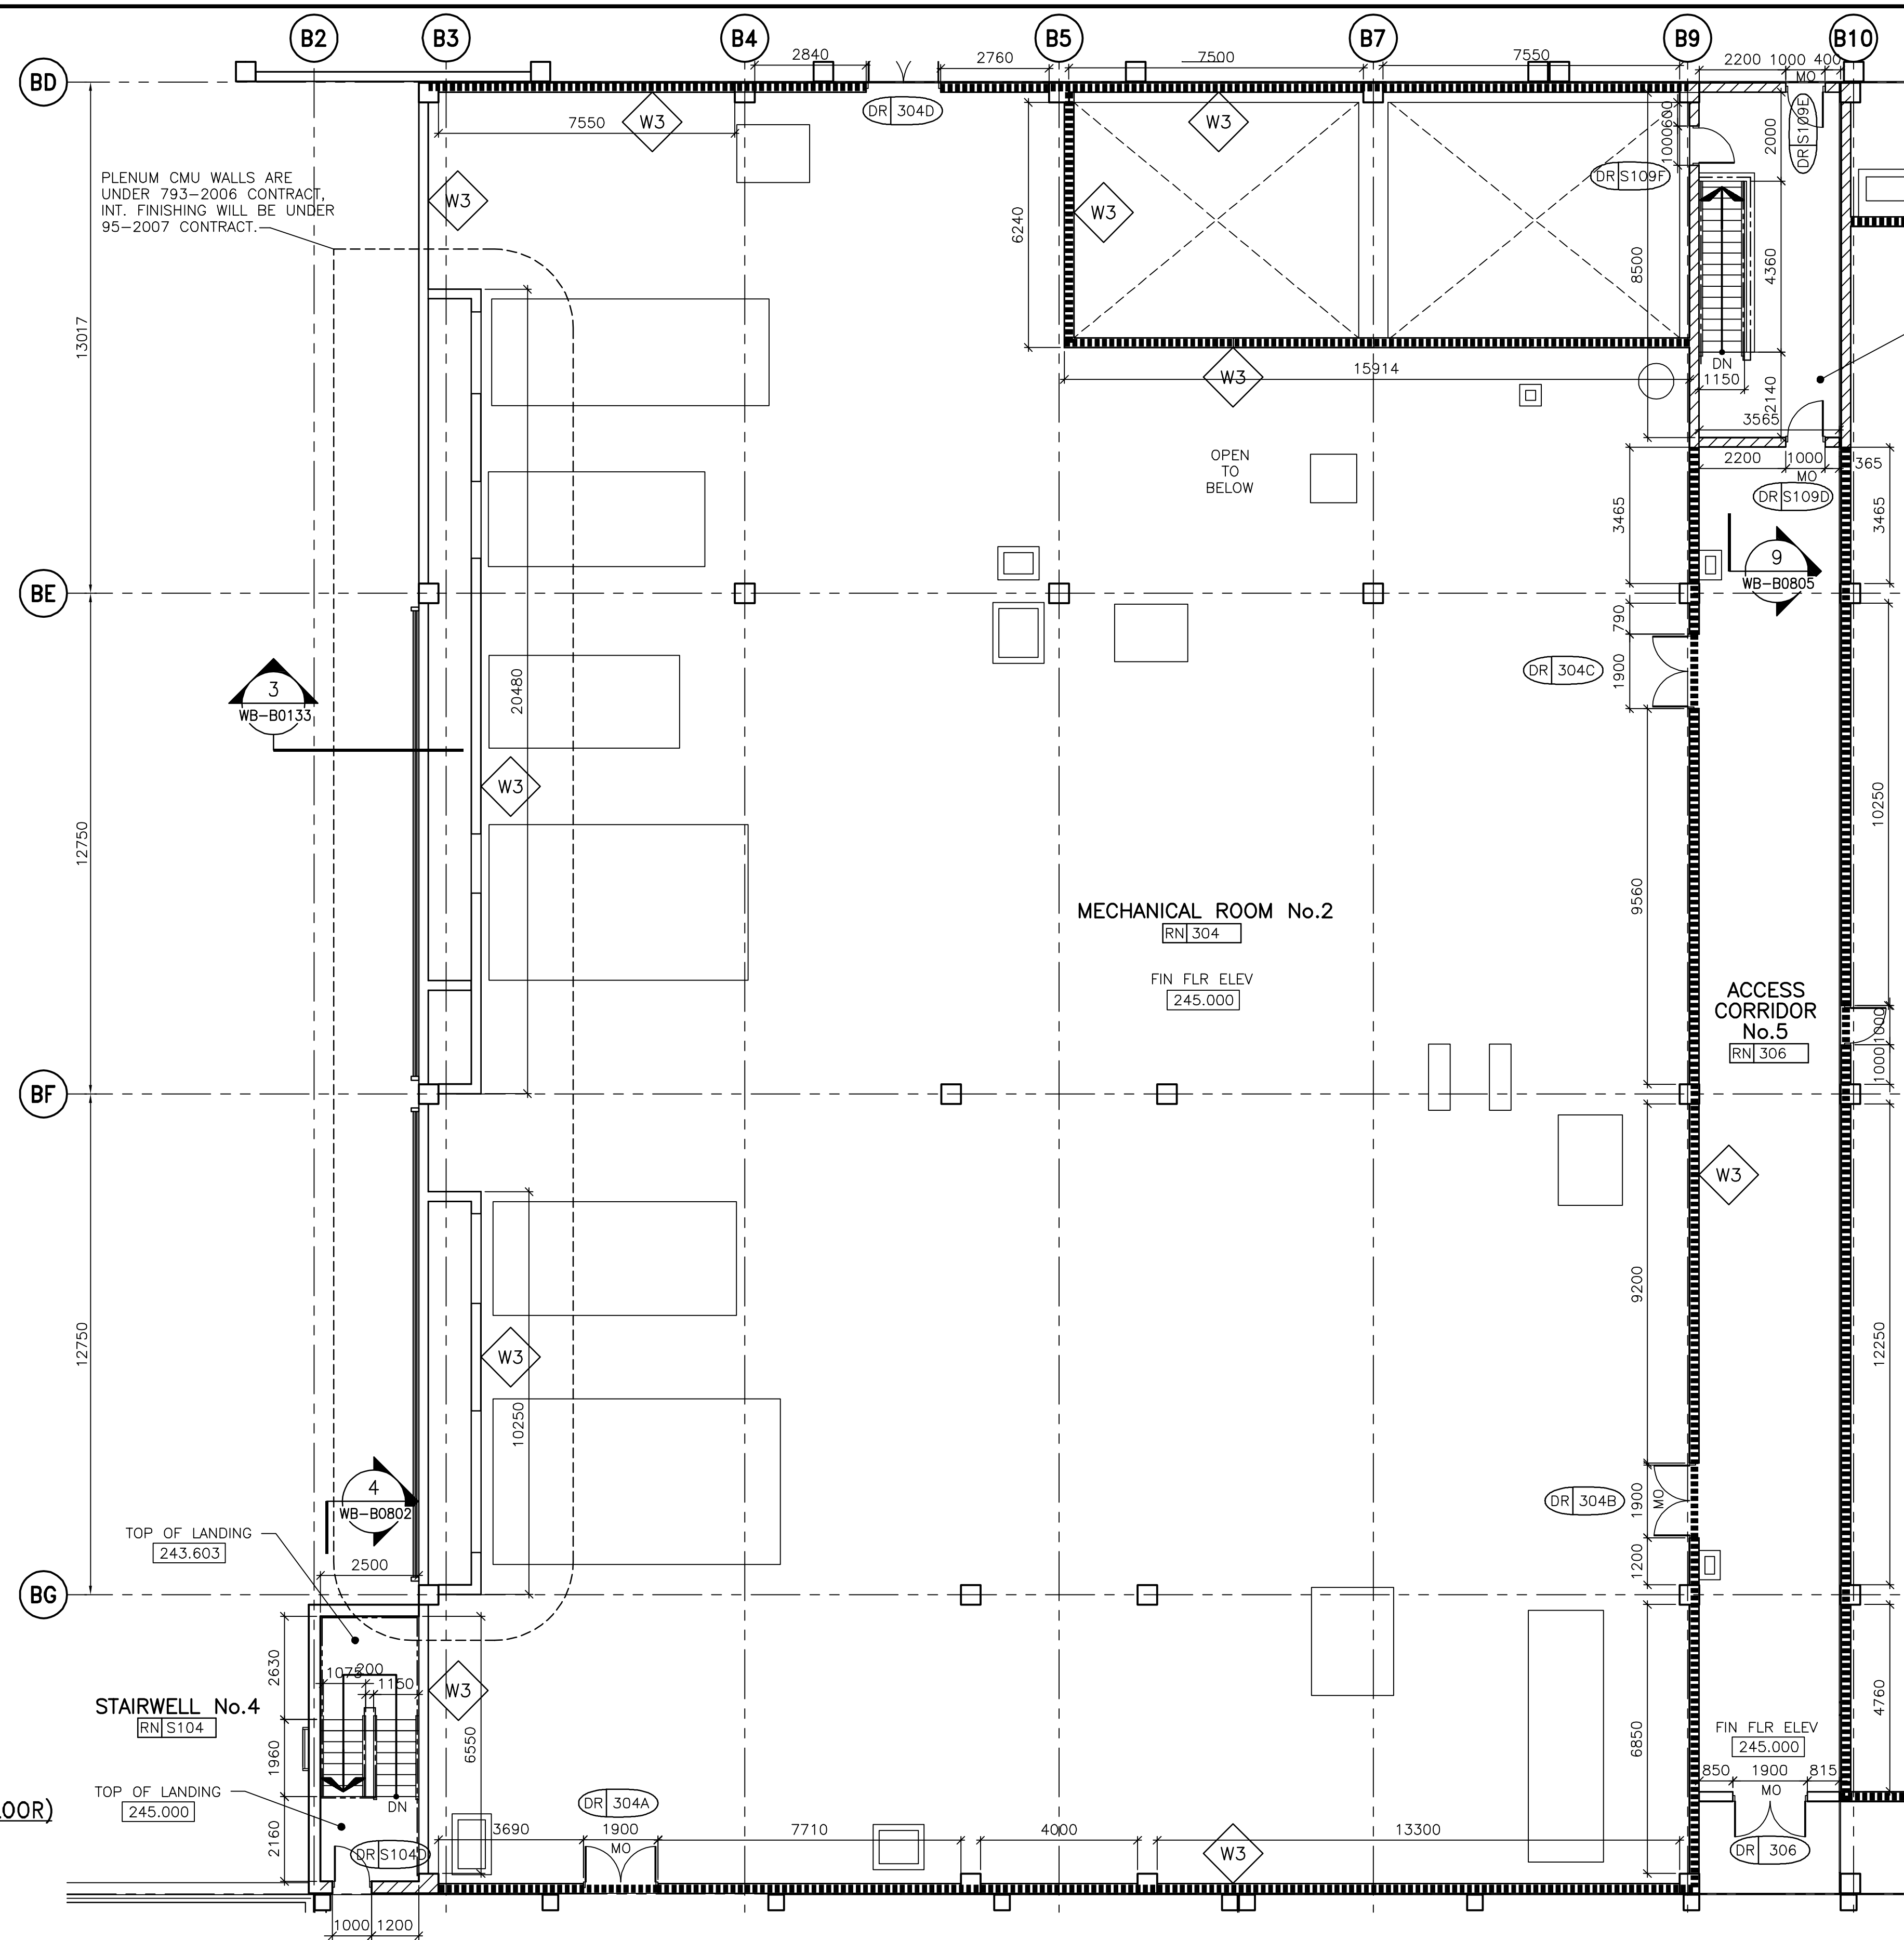


STAIRWELL No.9  
RN S109  
TOP OF LANDING  
245.000


ACCESS CORRIDOR No.5  
RN S106

MECHANICAL ROOM No.2  
RN S104  
FIN FLR ELEV  
245.000


WALL TYPES:

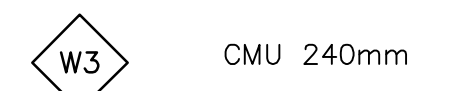

FIRE RATINGS:

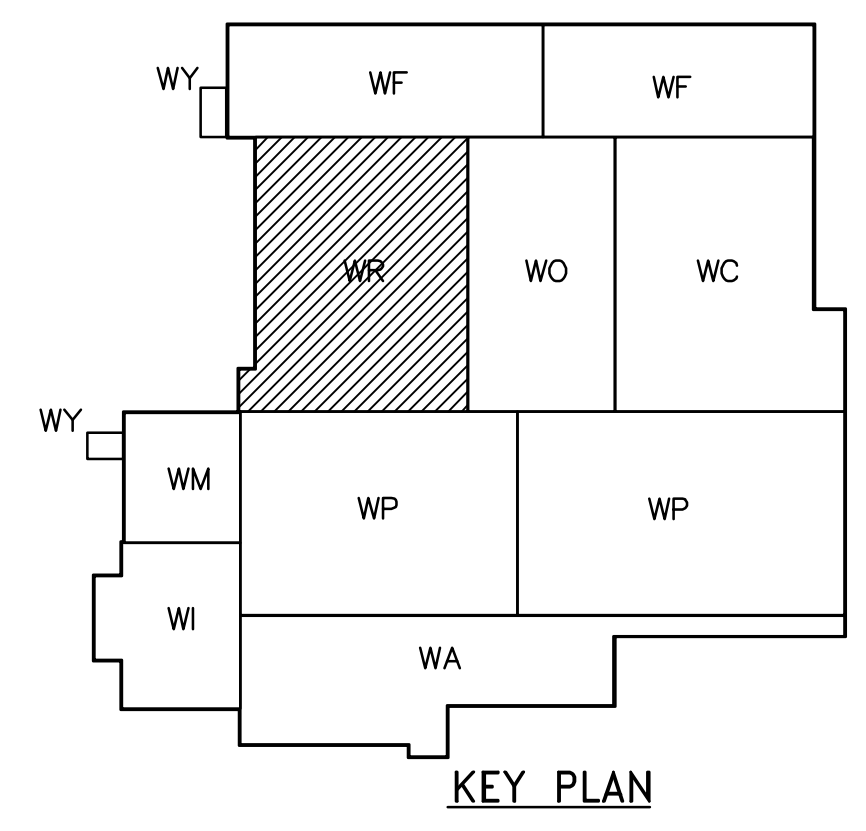

KEY PLAN

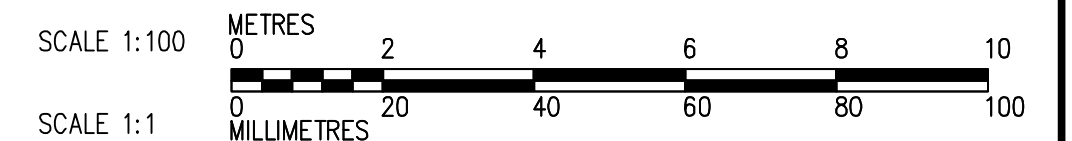

**INFORMATION ONLY**

NO.	REVISIONS	DATE	BY
04	95-2007 ISSUED FOR CONSTRUCTION	07/09/10	LK
03	95-2007 ADDENDUM 07	07/07/27	LK
02	95-2007 ADDENDUM 05	07/07/13	LK
01	95-2007 ADDENDUM 01	07/06/12	LK
00	ISSUED FOR TENDER	07/06/05	LK

DESIGNED BY	TWS	CHECKED BY	BJS
DRAWN BY	AL/LK	APPROVED BY	AHL
SCALE:	1:100	RELEASED FOR CONSTRUCTION BY:	R. SOROKOWSKI
DATE	2005/08/03	DATE	2007/06/05

ENGINEER'S SEAL  
ORIGINAL SIGNED BY  
NEIL COOPER  
2007/06/05  
CONSULTANT DRAWING NO.  
WB-B0133

**THE CITY OF WINNIPEG**  
WATER AND WASTE DEPARTMENT  
ENGINEERING DIVISION

WATER TREATMENT PLANT  
MAIN BUILDING  
OFFICE AND PLANT INTERIOR FINISHES

ARCHITECTURAL  
PARTIAL PLAN OF  
MECHANICAL ROOM

CITY FILE NUMBER  
SHEET OF  
CITY DRAWING NUMBER  
**1-0601B-A-B0133-001-04D**