

B12

B13

B14

B17





B19

BH

BJ

BK


BM

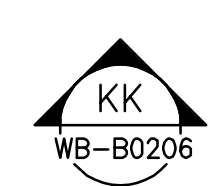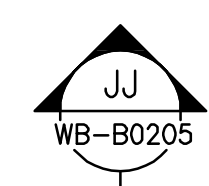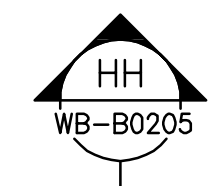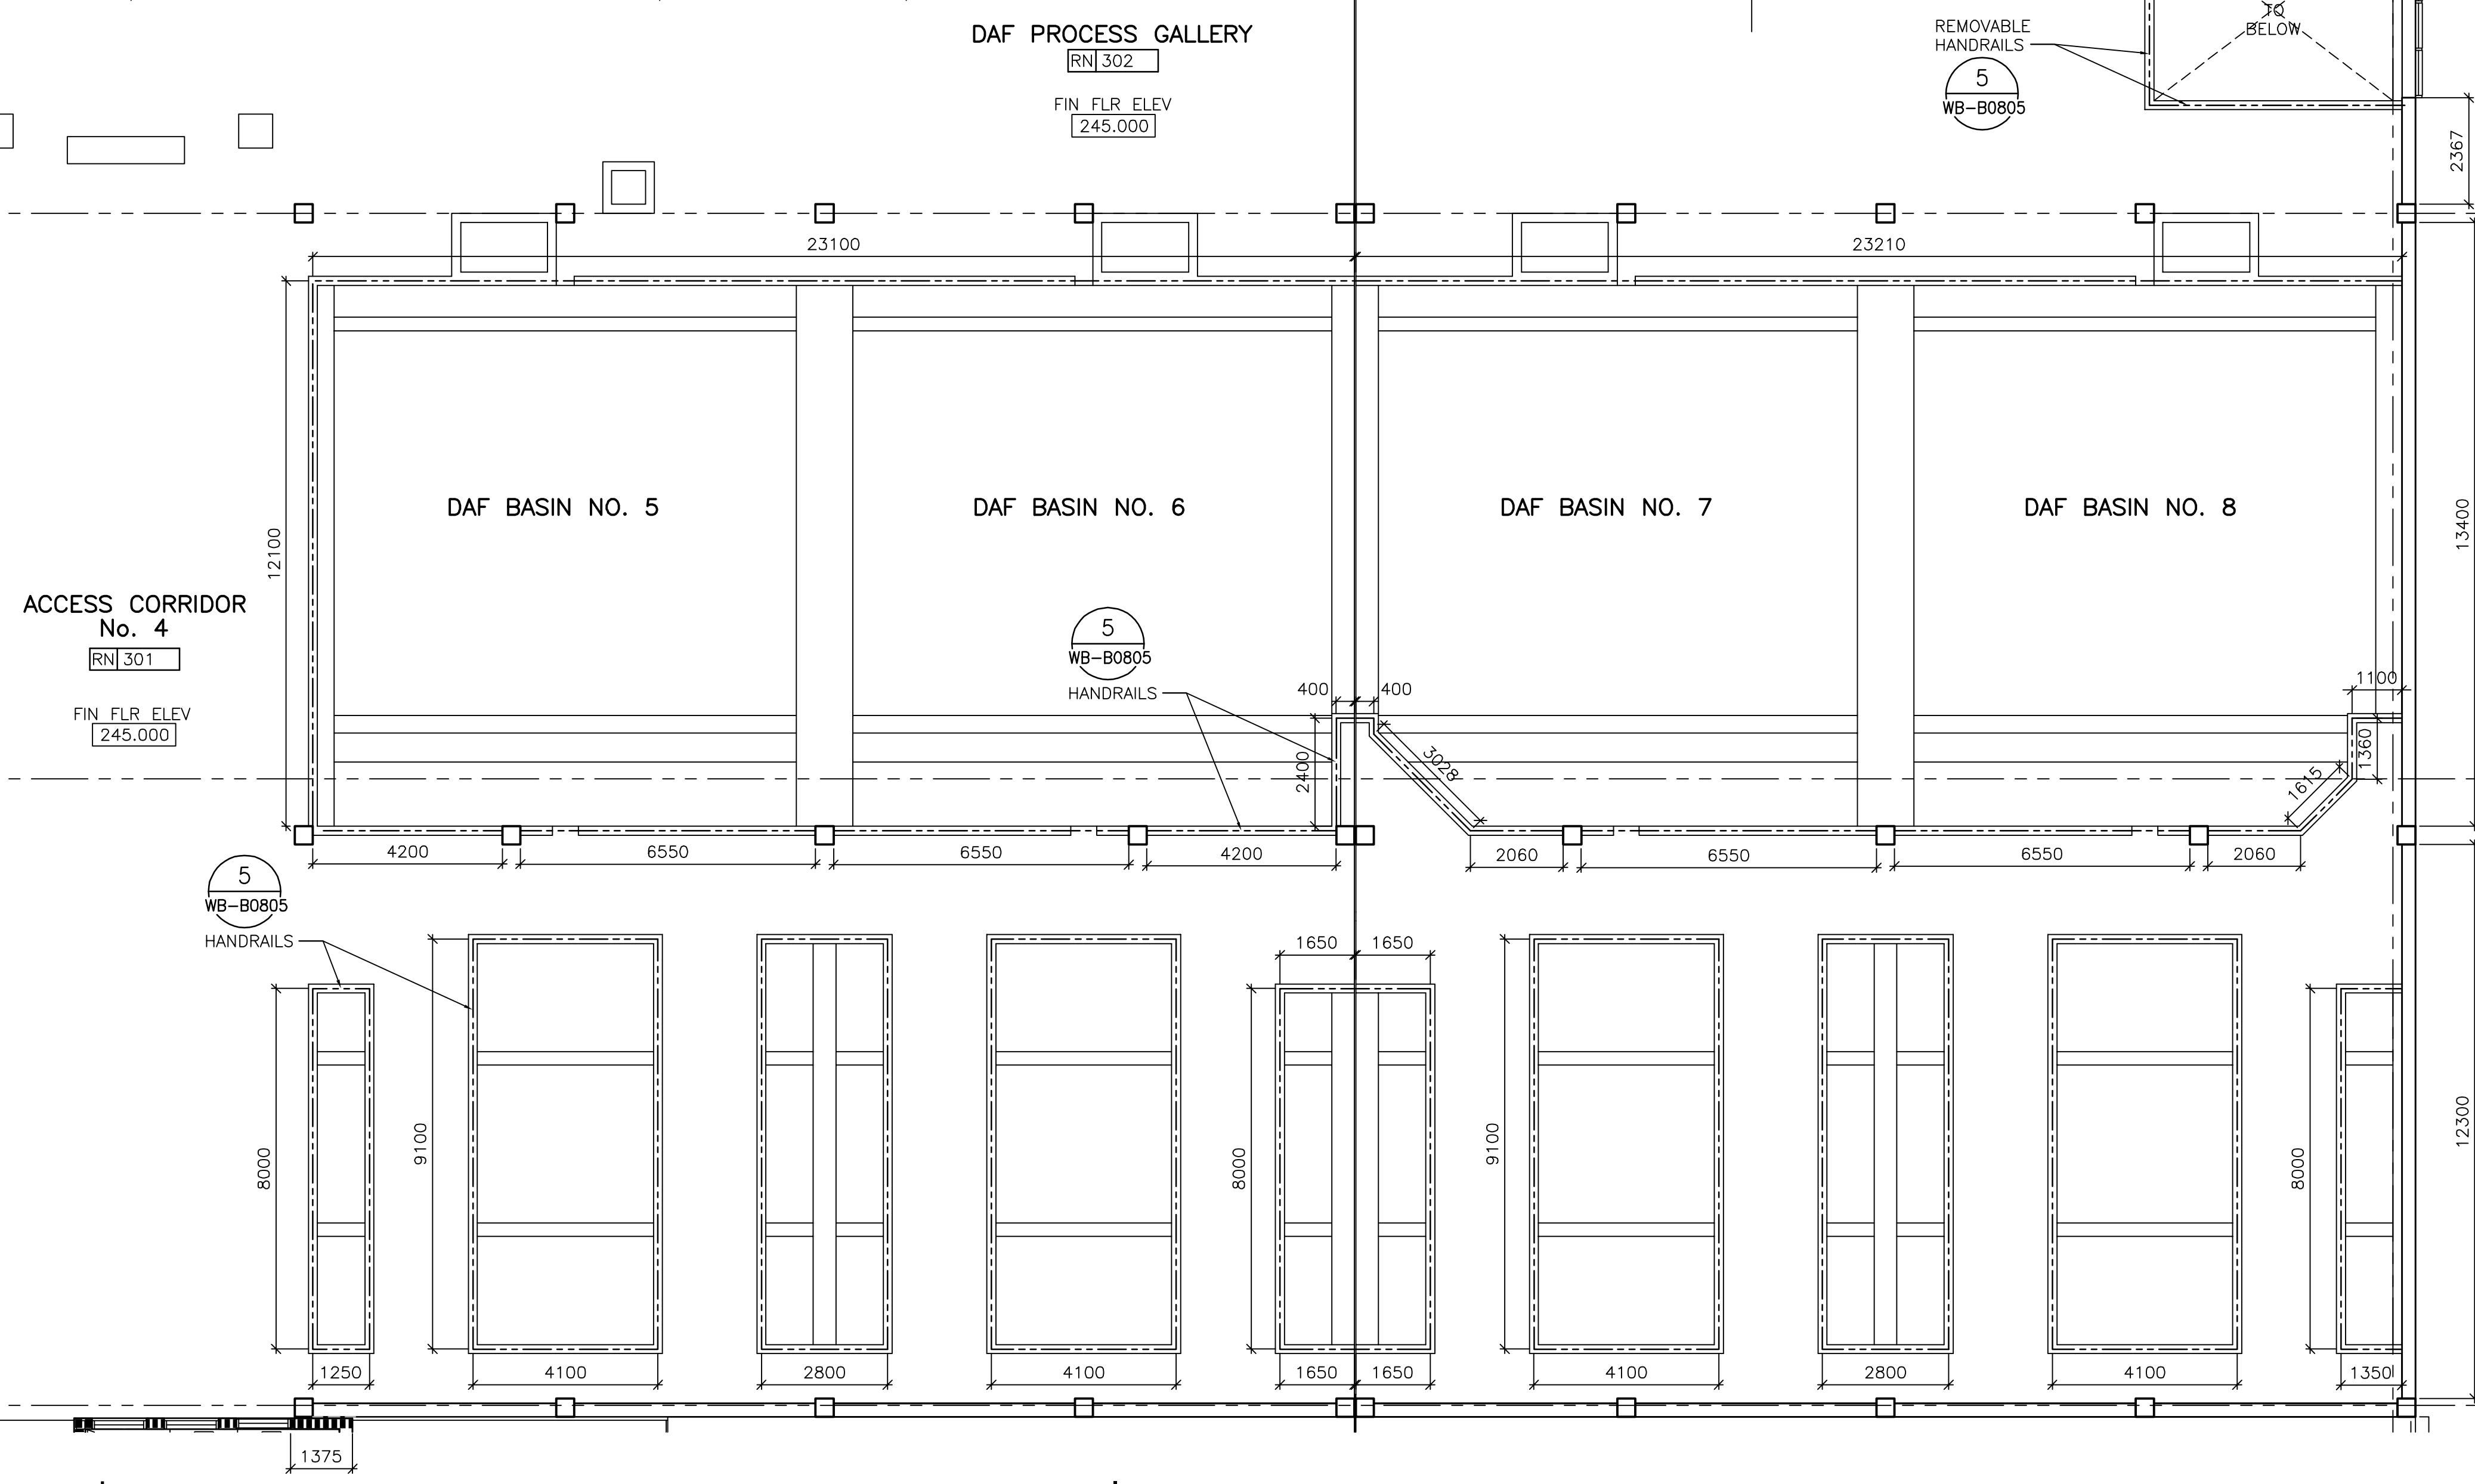

FIRE RATINGS:


2 HR FIRE RATING

1 HR FIRE RATING

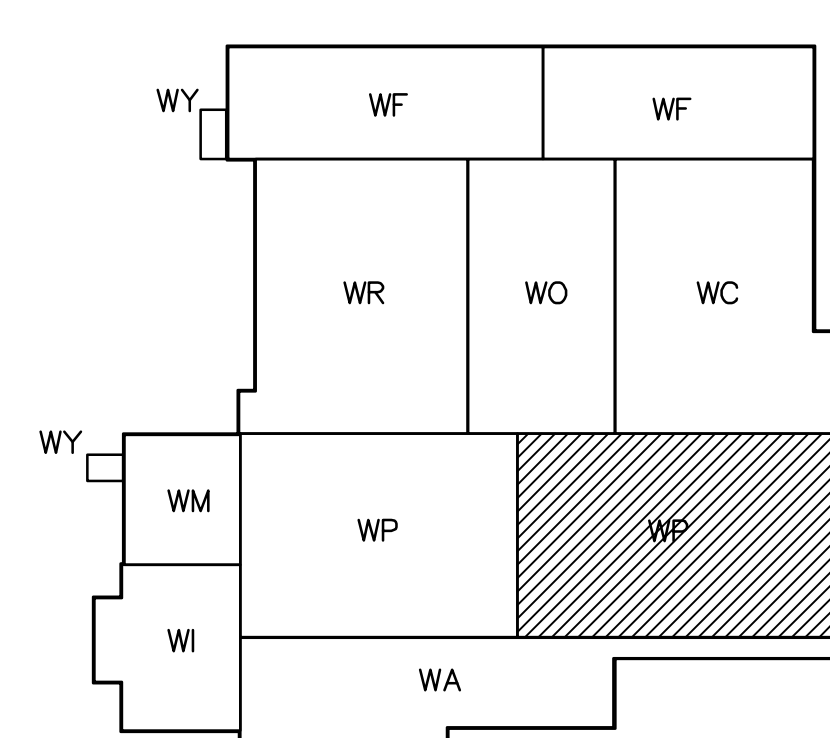

KEY PLAN

1 PARTIAL PLAN - DAF TANK & GALLERY AND PIPE GALLERY AREA (THIRD FLOOR)
WB-B0137 1:100

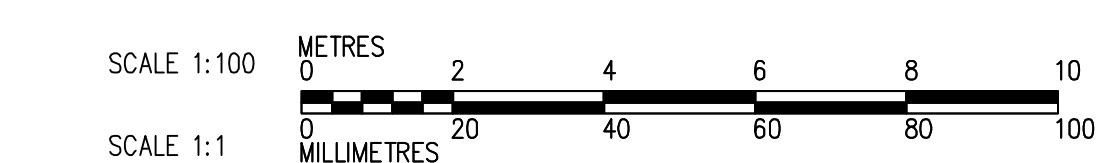

	INFORMATION ONLY		 	ENGINEER'S SEAL	 THE CITY OF WINNIPEG WATER AND WASTE DEPARTMENT ENGINEERING DIVISION
	B.M. ELEV.			DESIGNED BY: TWS DRAWN BY: AL/LK SCALE: 1:100	
01 95-2007 ISSUED FOR CONSTRUCTION 07/09/10 LK 00 ISSUED FOR TENDER 07/06/05 LK	DATE: 2005/08/03 DATE: 2007/06/05	CONSULTANT DRAWING NO. WB-B0137	WATER TREATMENT PLANT MAIN BUILDING OFFICE AND PLANT INTERIOR FINISHES	CITY FILE NUMBER SHEET OF CITY DRAWING NUMBER 1-0601B-A-B0137-001-01D	