

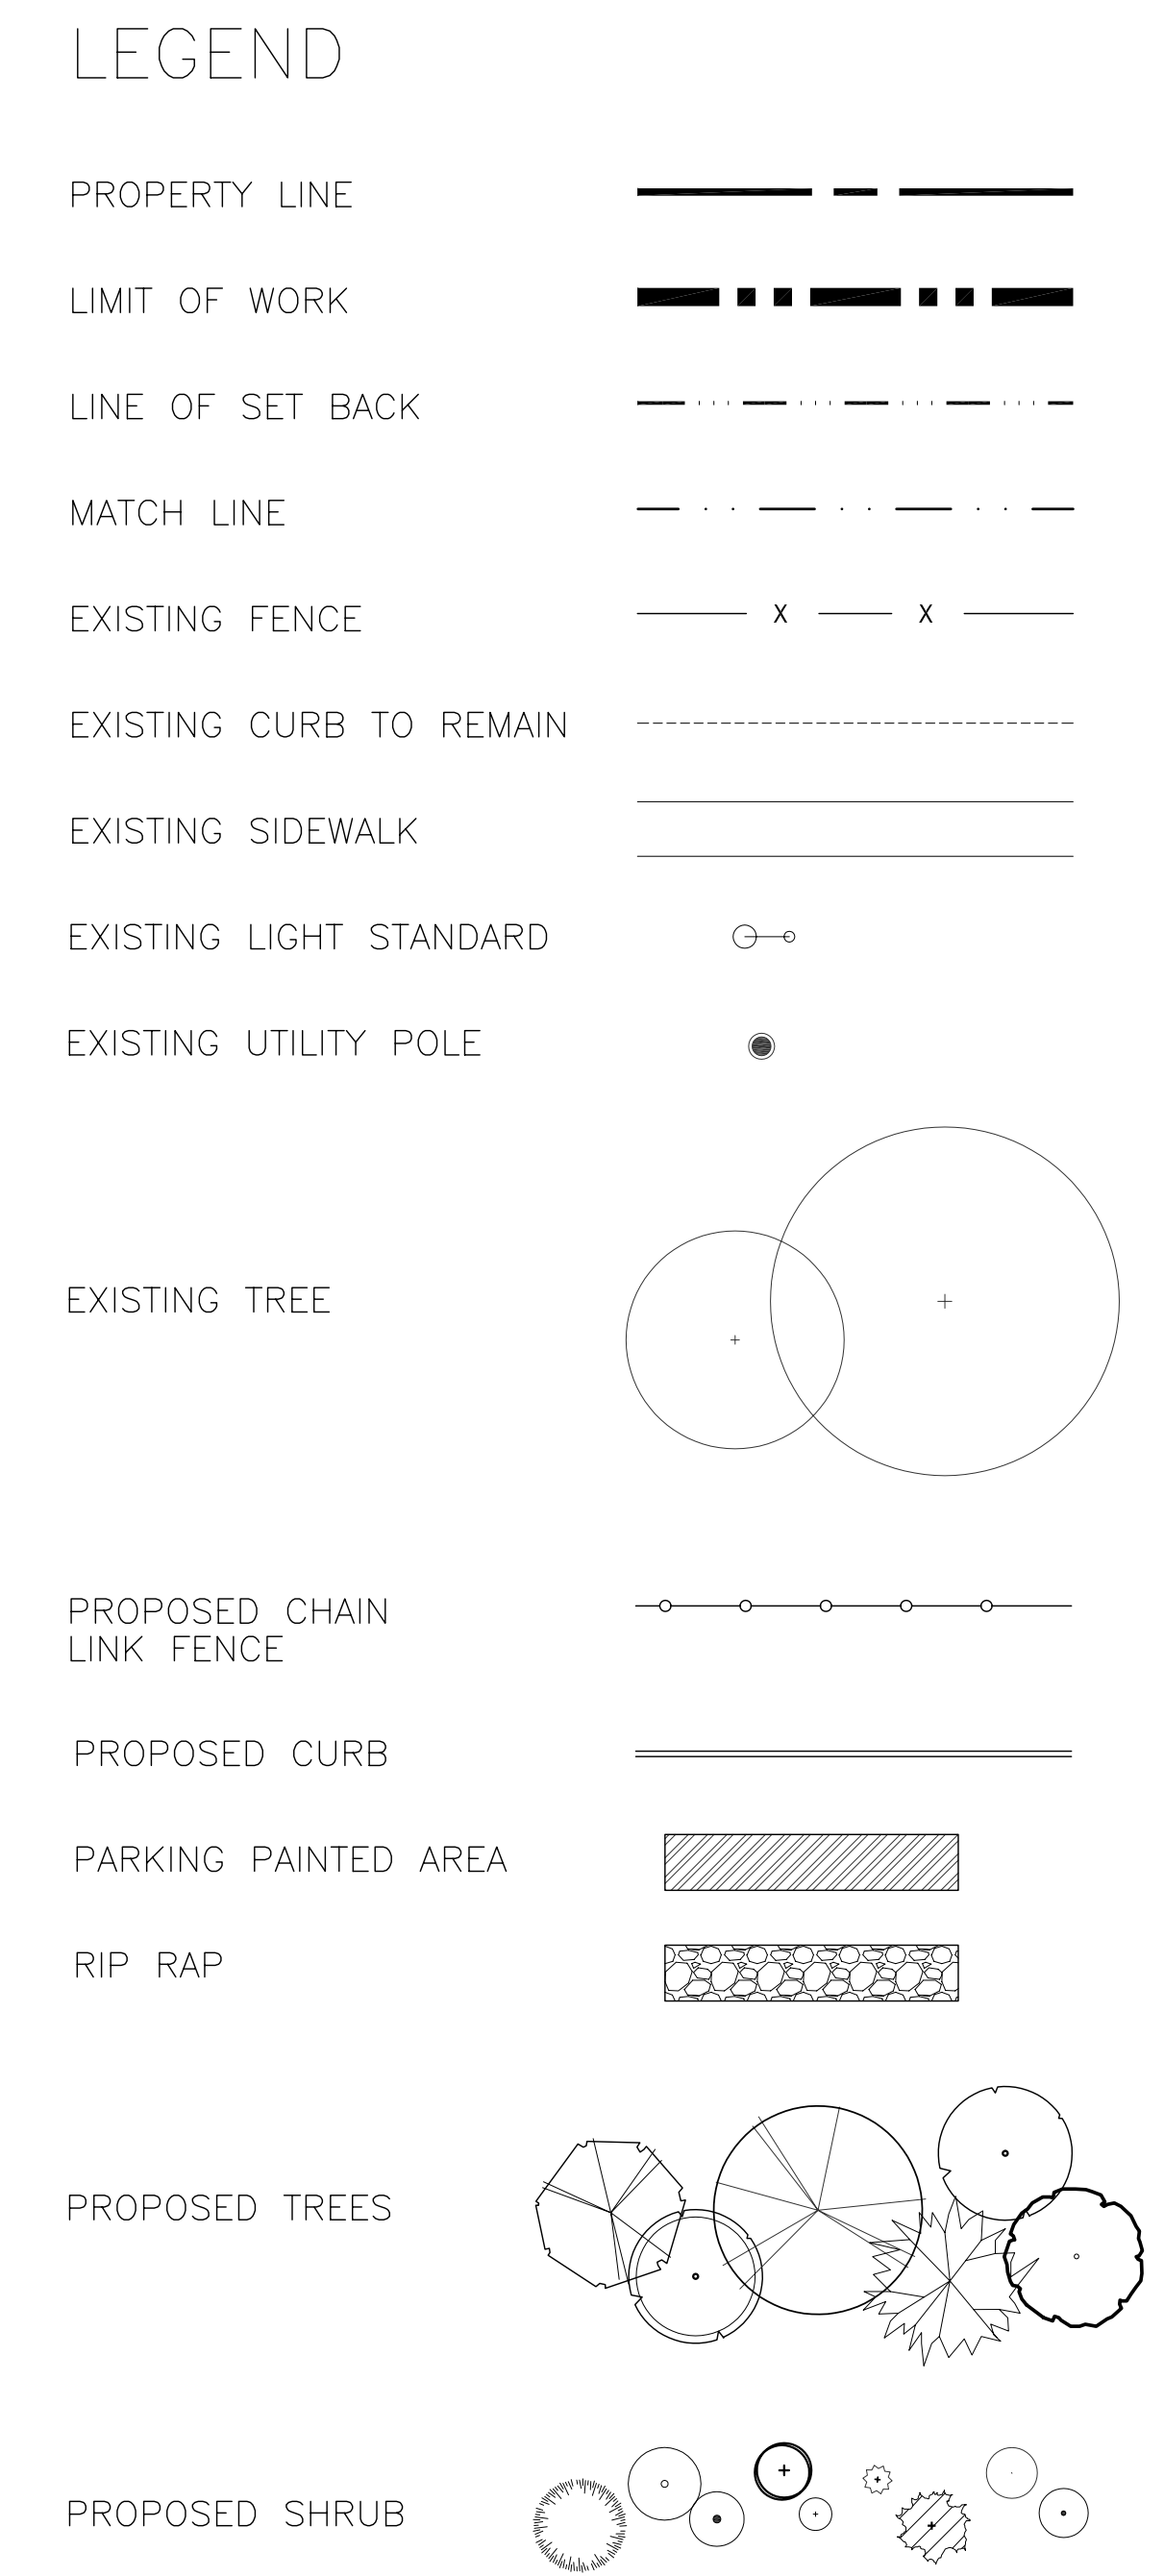


FILE NAME: 7026-Bronx-Planting.dwg
 DATE: 18-JAN-2008
 DESCRIPTION: L10-PLANTING-B
 PROJECT No.: PPRD 2006-065
 ADDRESS: WINNIPEG, MANITOBA

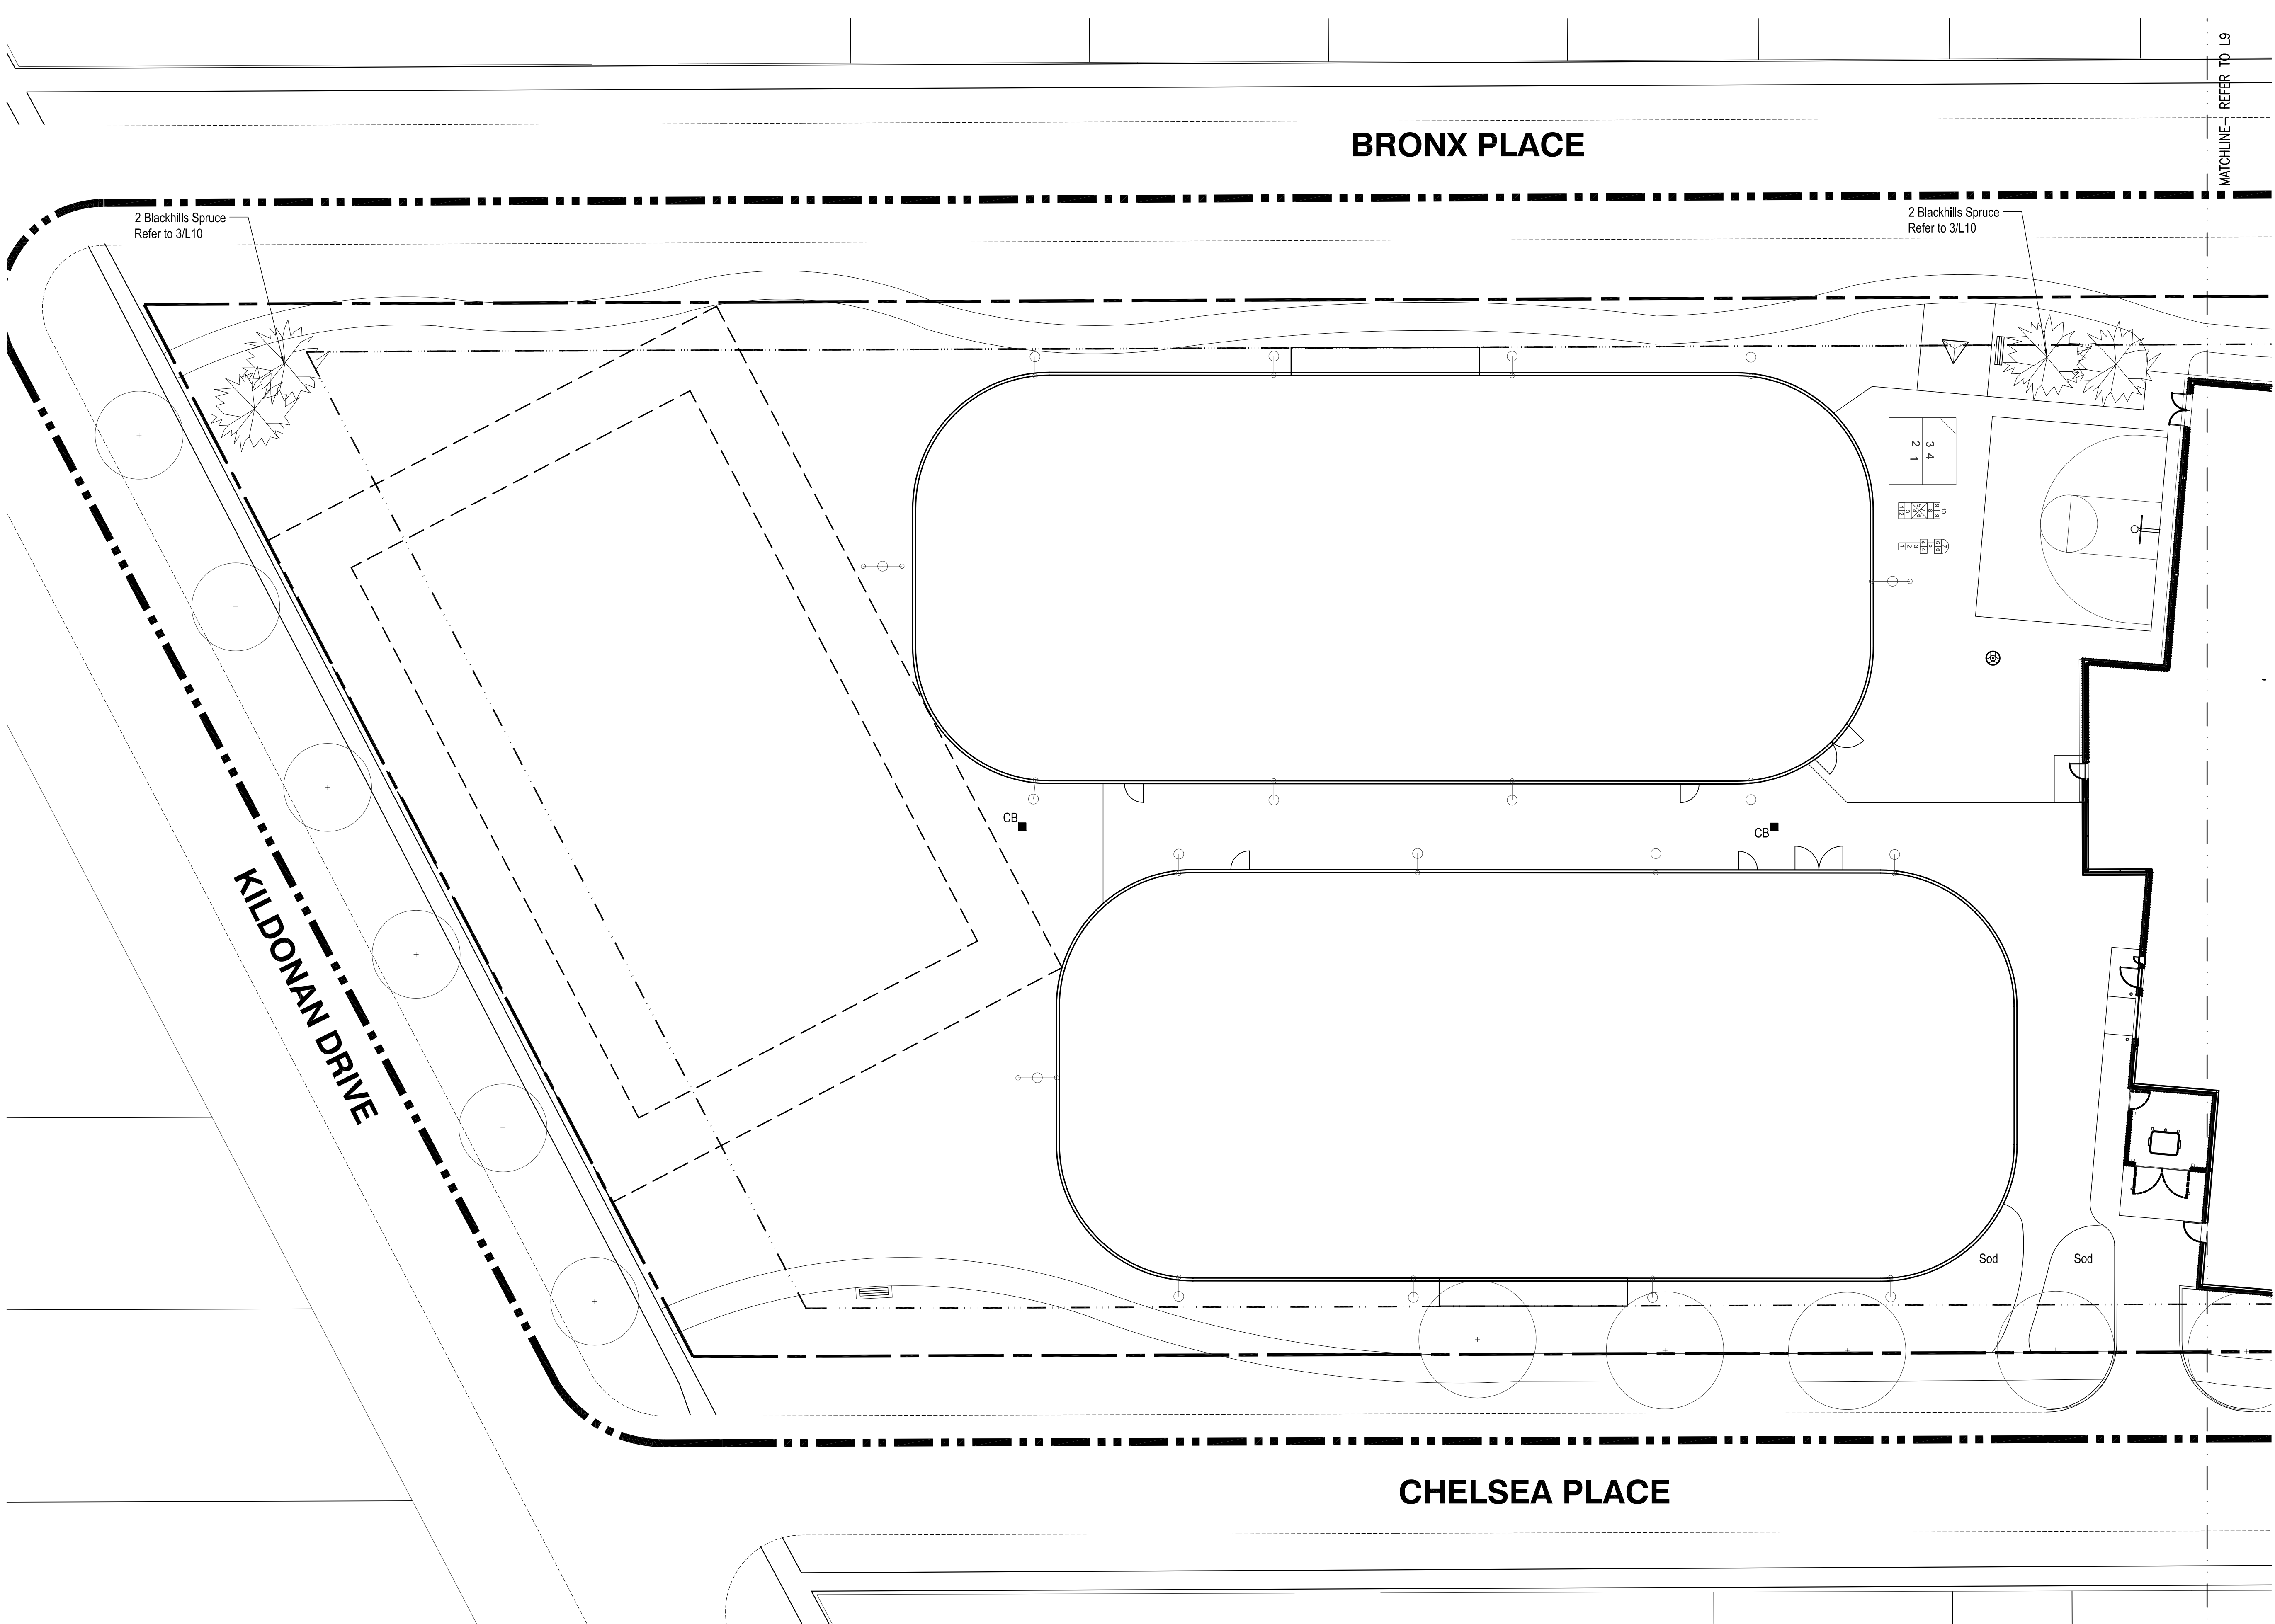


NOTES:
 THIS DRAWING MUST NOT BE SCALED.
 THE CONTRACTOR SHALL VERIFY ALL DIMENSIONS, DATUMS, AND LEVELS PRIOR TO COMMENCEMENT OF WORK. ALL ERRORS AND OMISSIONS TO BE REPORTED TO THE CONTRACT ADMINISTRATOR BEFORE PROCEEDING.
 VARIATIONS AND MODIFICATIONS TO WORK SHOWN ON THESE DRAWINGS SHALL NOT BE CARRIED OUT WITHOUT WRITTEN PERMISSION OF THE CONTRACT ADMINISTRATOR.
 THIS DRAWING IS THE EXCLUSIVE PROPERTY OF NUMBER TEN ARCHITECTURAL GROUP AND THE COPYRIGHT IN THE SAME BEING RESERVED TO THEM. IT MAY BE REPRODUCED ONLY WITH THE PERMISSION OF THE CITY OF WINNIPEG.

**CONFIDENTIAL
 DO NOT COPY**

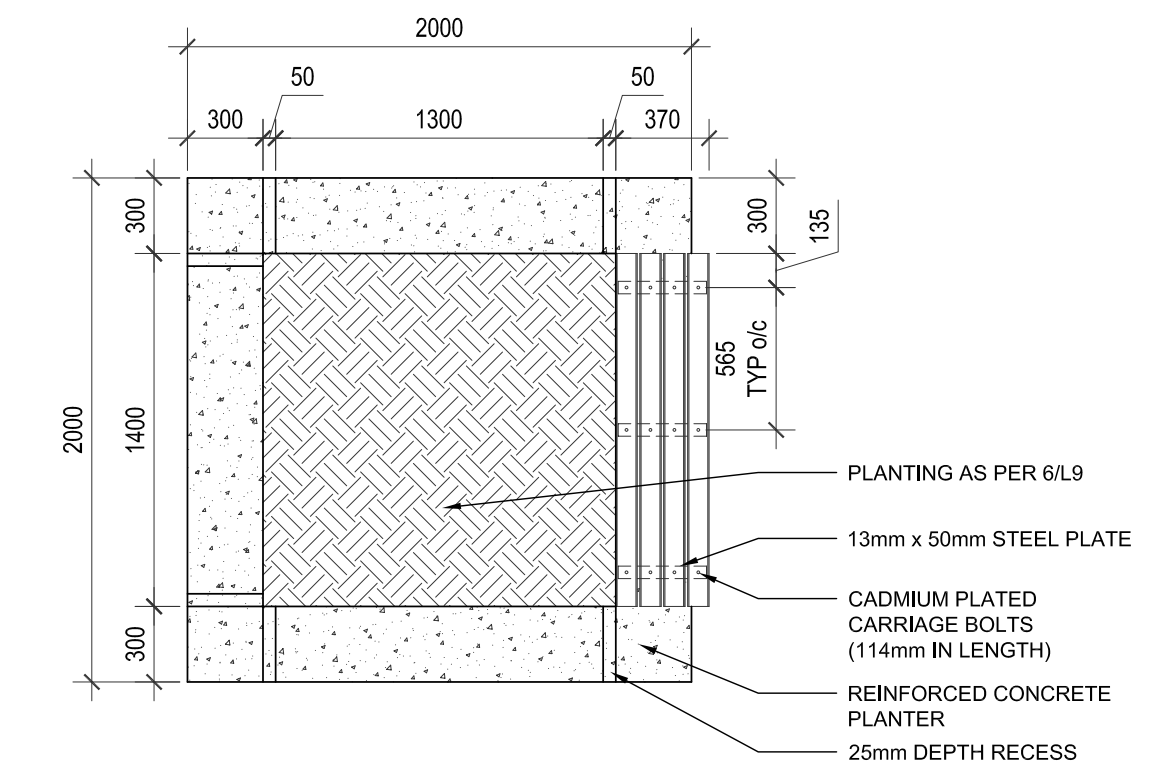


5 RAISED PLANTER WITH TREE - PLAN
 L10 SCALE 1:30


1 PLANTING PLAN B
 L10 SCALE 1:200

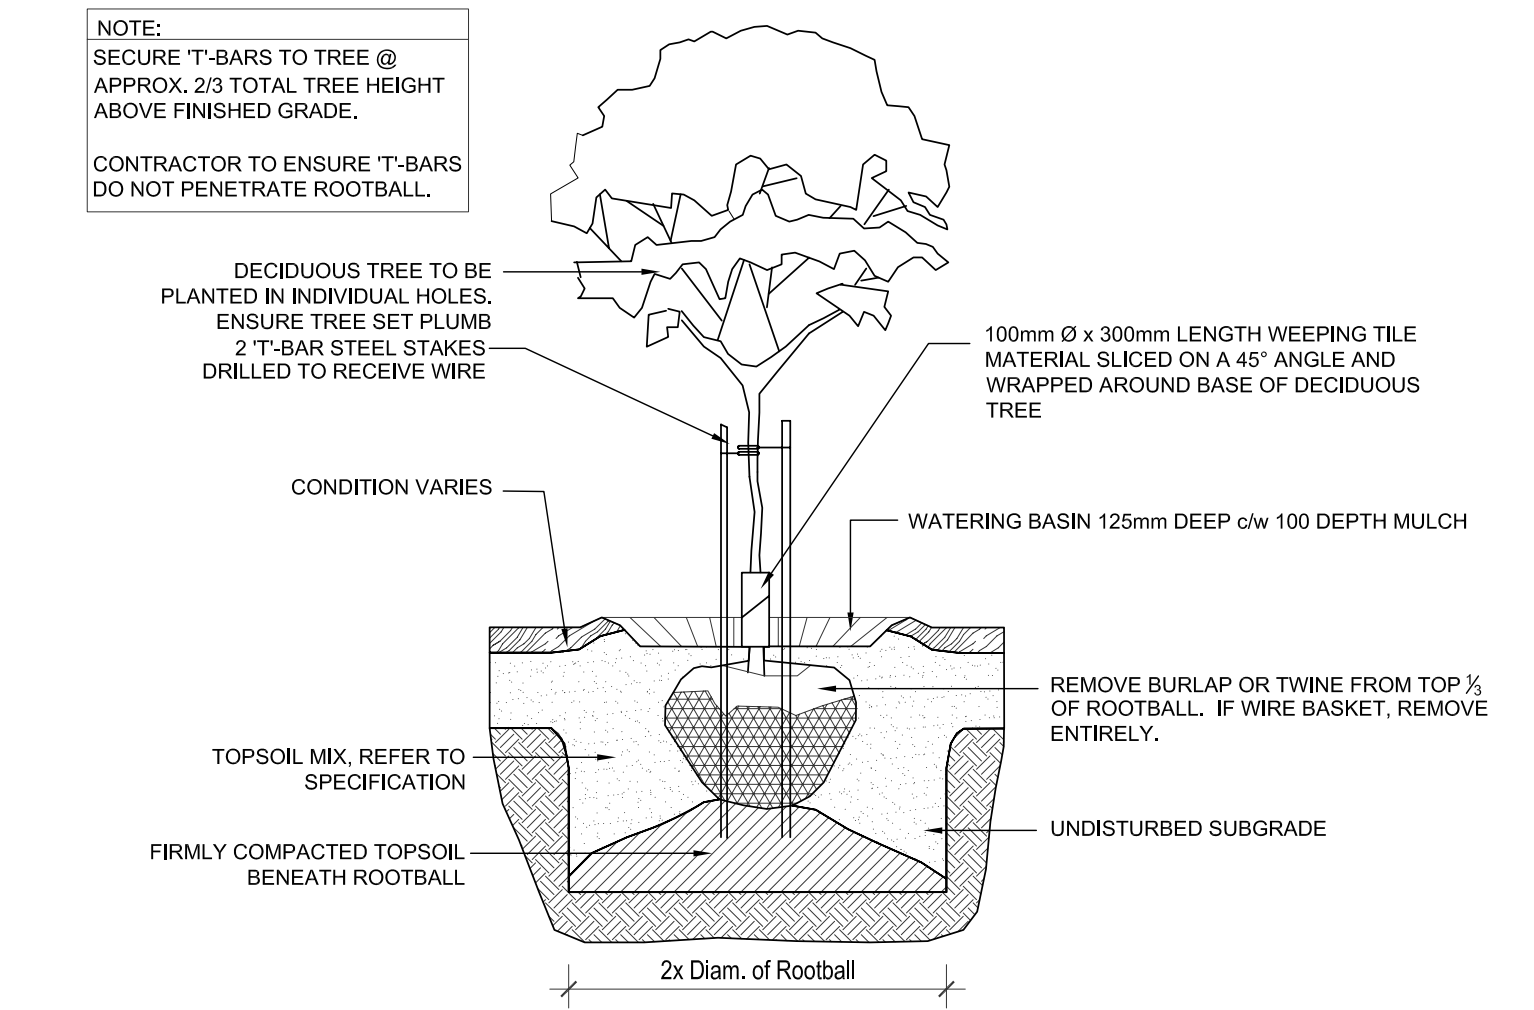


2 TYPICAL DECIDUOUS TREE PLANTING DETAIL
 L10 SCALE 1:30

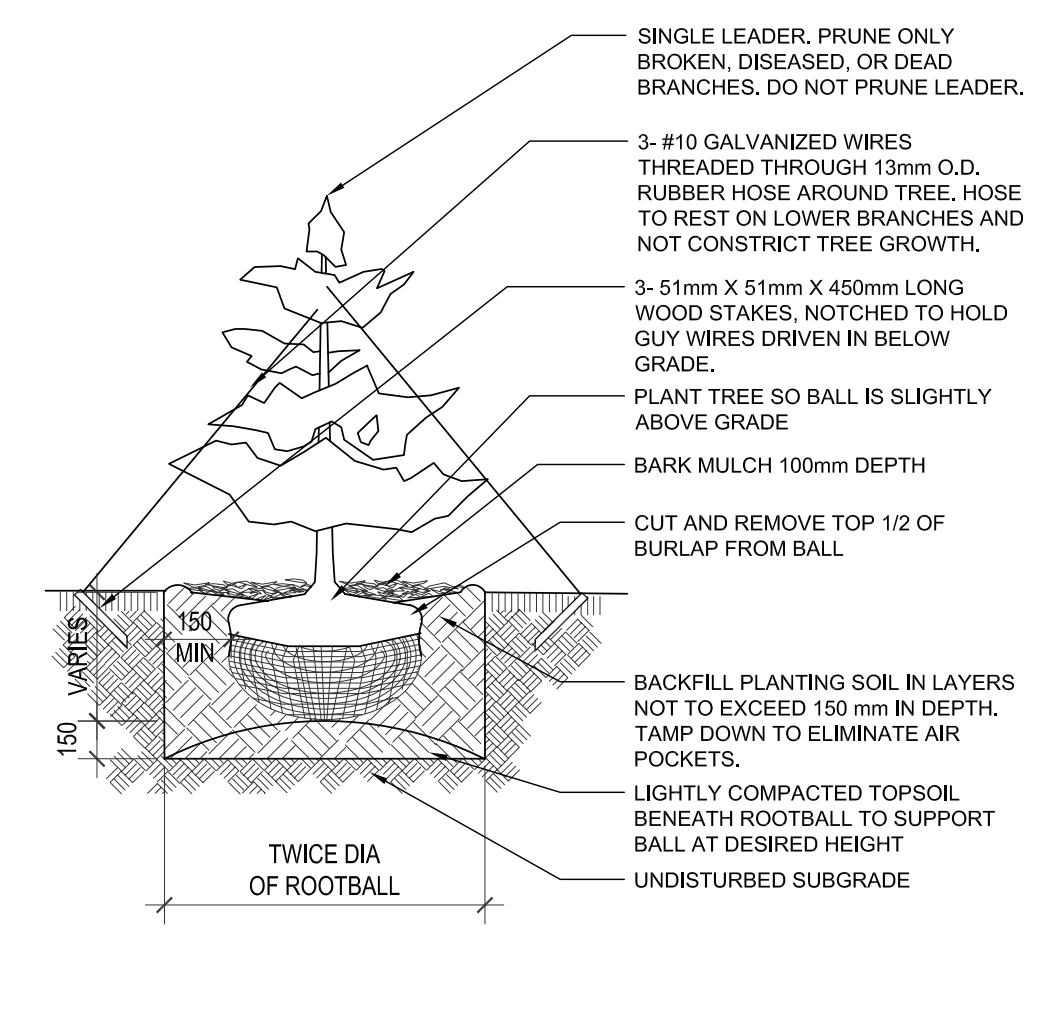

3 TYPICAL CONIFEROUS TREE PLANTING DETAIL
 L10 SCALE 1:30

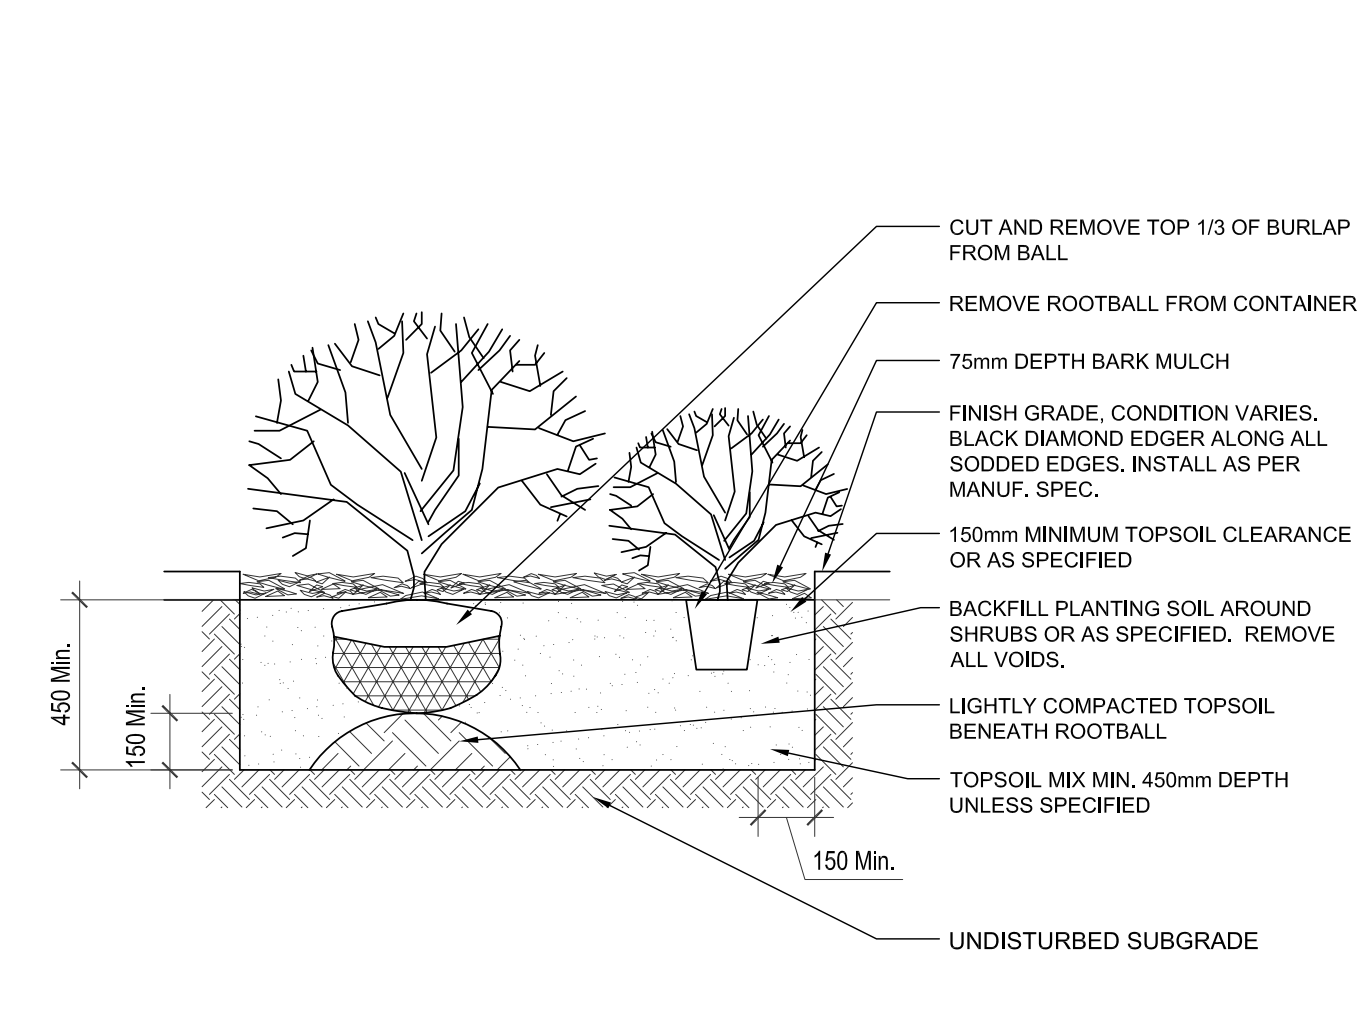

4 TYPICAL SHRUB BED DETAIL
 L10 SCALE 1:20

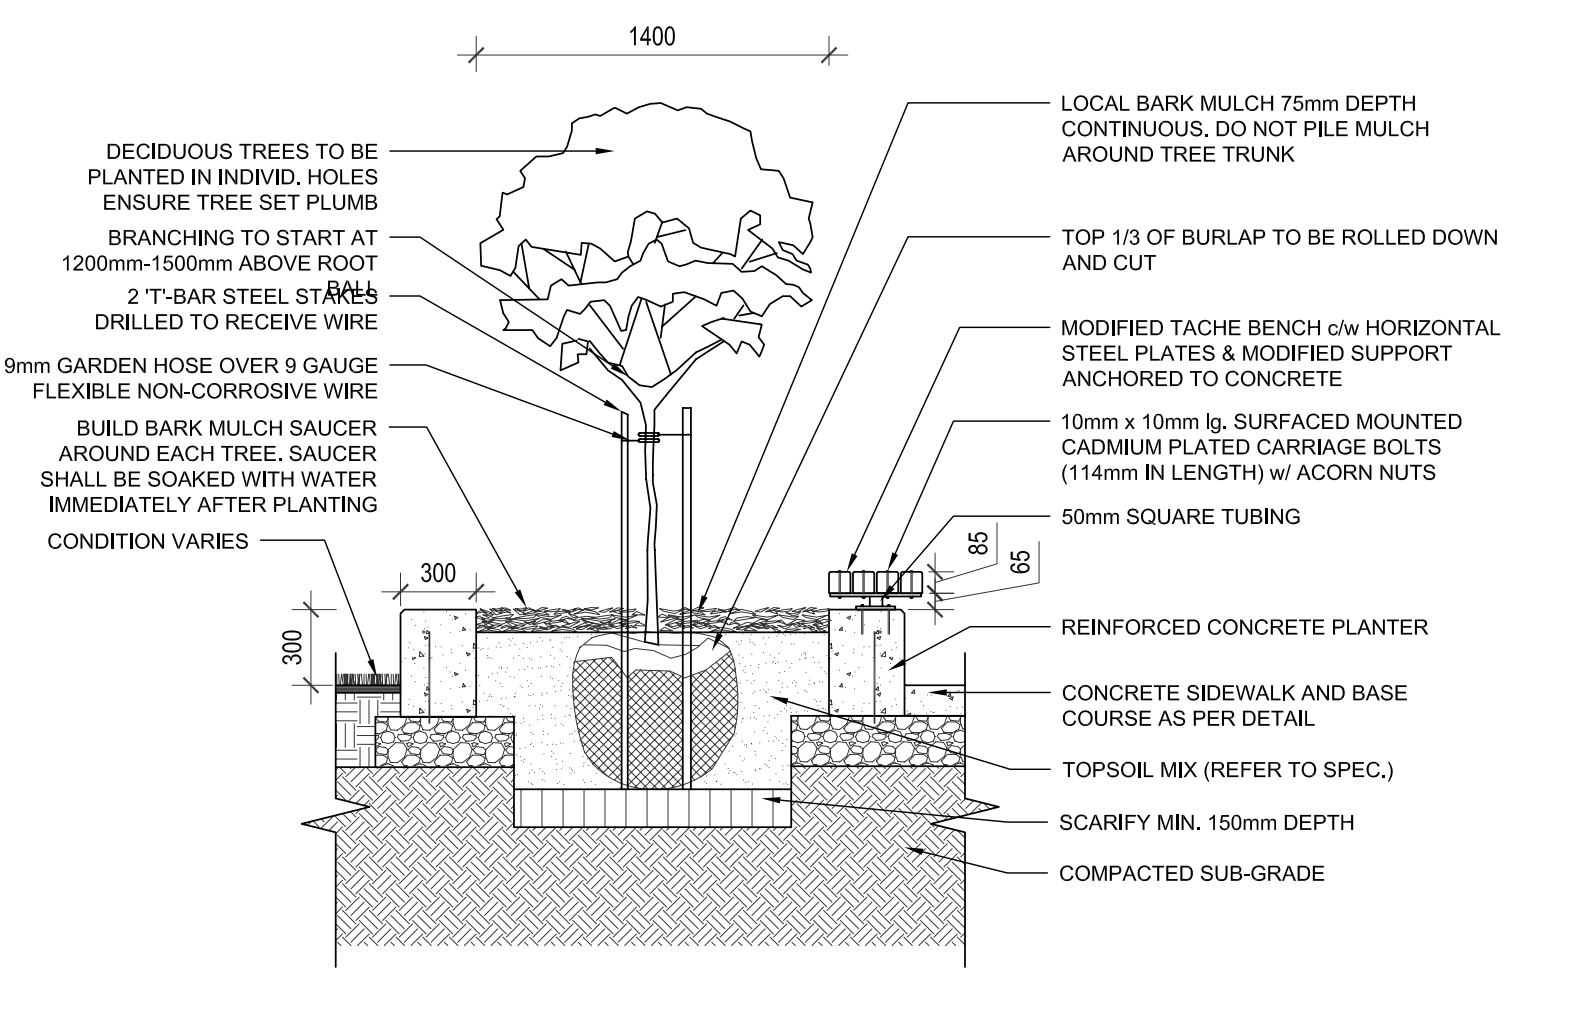

6 RAISED PLANTER WITH TREE - SECTION
 L10 SCALE 1:30

SCATLIFF+MILLER+MURRAY
 landscape architecture urban design golf course design bridge architecture 3d simulation
 Winnipeg Calgary Beijing
 Tel: 204.932.4444
 Fax: 204.937.3443

numberTEN
 architectural group
 number 10
 architecture • interior design • graphic design

NO.	REVISION/ISSUE/PLOTTED	DATE
1	ISSUED FOR 40% REVIEW	26-OCT-2007
2	ISSUED FOR 80% REVIEW	7-DEC-2007
3	ISSUED FOR 100% REVIEW	11-JAN-2008
4	ISSUED FOR TENDER	18-JAN-2008
5		
6		

NO.	REVISION/DESCRIPTION	BY	DATE

SEALS

DRAWN BY: *DM* / CHECKED BY: *DM* / APPROVED: *DM*
 DATE: 18-JAN-2008 / USER APPROVAL

CITY OF WINNIPEG
 PLANNING, PROPERTY AND DEVELOPMENT DEPARTMENT
 CIVIC ACCOMMODATIONS DIVISION
 300 - 65 GARRY ST. R3C 4K4

PROJECT
 BRONX PARK COMMUNITY CENTRE
 HOME OF
 GOOD NEIGHBOURS SENIOR CENTRE
 WINNIPEG, MANITOBA

SHEET TITLE
 PLANTING PLAN - B

SCALE: AS SHOWN / PROJECT NO.: PPRD 2006-065 / SHEET NO.: L-10.0
 DRAWING SHEET SIZE: ARCH E1 (42" x 30") PLOT 1:1