


DATE: 18-JAN-2008 FILE NAME: 7026-Bronx-Rendering.dwg DESCRIPTION: LAYOUT PROJECT NO.: PPRD 2006-065 ADDRESS: WINNIPEG, MANITOBA

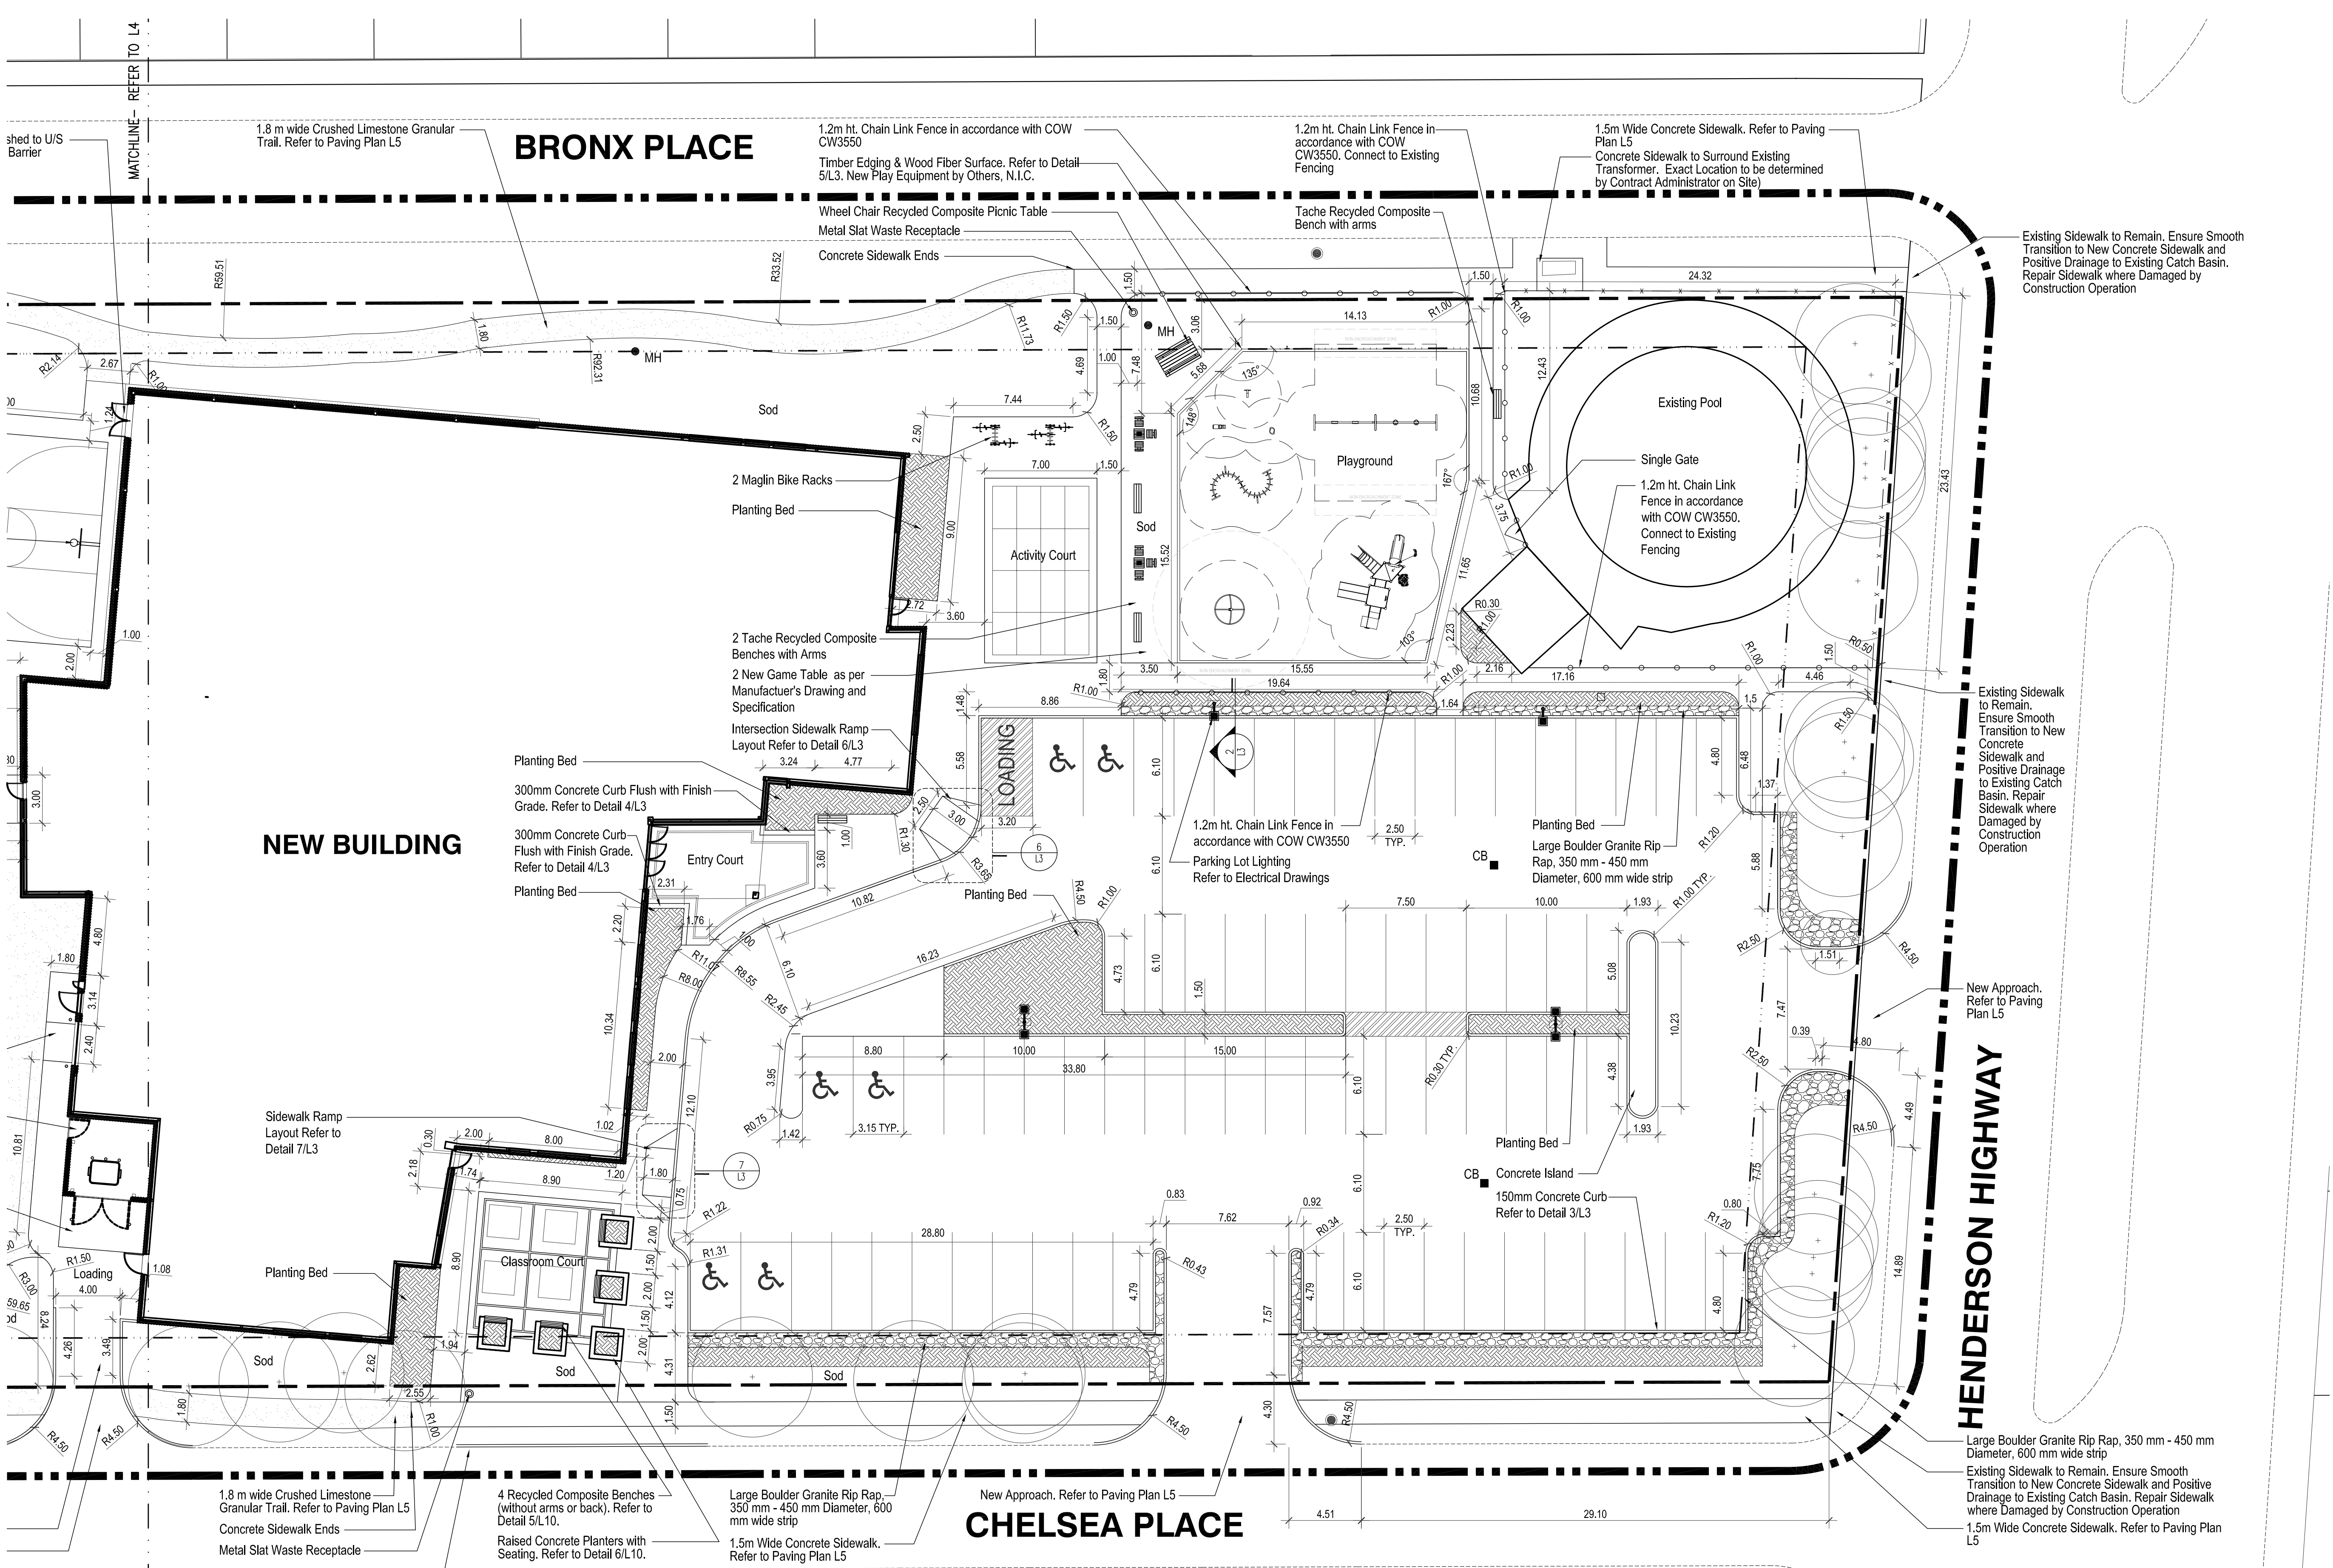

LEGEND

PROPERTY LINE

LIMIT OF WORK

LINE OF SET BACK

MATCH LINE

EXISTING FENCE

EXISTING CURB TO REMAIN

EXISTING SIDEWALK

EXISTING LIGHT STANDARD

EXISTING UTILITY POLE

EXISTING TREE

PROPOSED CHAIN LINK FENCE

PROPOSED CURB

PARKING PAINT AREA

PLANTING BED

GRANULAR PAVING

RIP RAP

NOTES:

THIS DRAWING MUST NOT BE SCALED.







THE CONTRACTOR SHALL VERIFY ALL DIMENSIONS, DATUMS, AND LEVELS PRIOR TO COMMENCEMENT OF WORK. ALL ERRORS AND OMISSIONS TO BE REPORTED TO THE CONTRACT ADMINISTRATOR BEFORE PROCEEDING.

VARIOUS AND MODIFICATIONS TO WORK SHOWN ON THESE DRAWINGS SHALL NOT BE CARRIED OUT WITHOUT WRITTEN PERMISSION OF THE CONTRACT ADMINISTRATOR.

THIS DRAWING IS THE EXCLUSIVE PROPERTY OF NUMBER TEN ARCHITECTURAL GROUP AND THE COPYRIGHT IN THE SAME BEING RESERVED TO THEM. IT MAY BE REPRODUCED ONLY WITH THE PERMISSION OF THE CITY OF WINNIPEG.

CONFIDENTIAL
DO NOT COPY

1 LAYOUT PLAN A
L3 SCALE 1:200

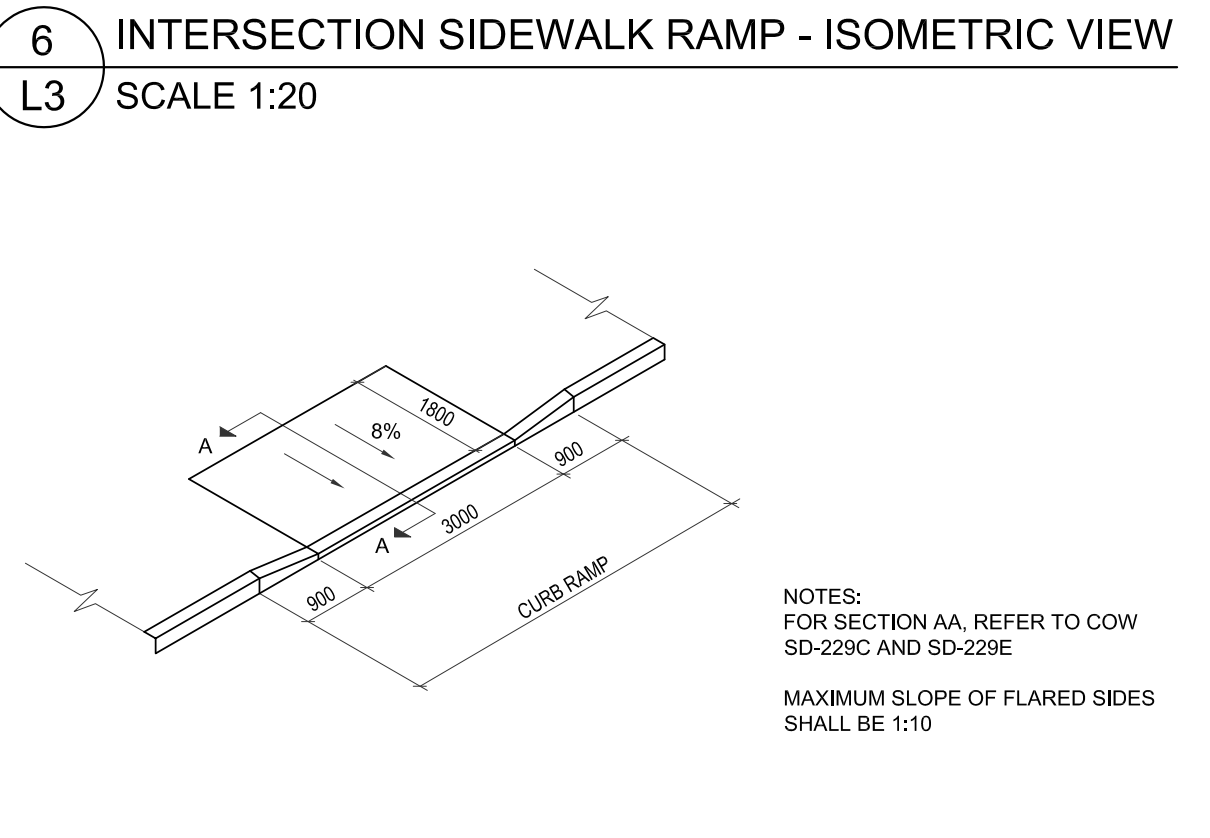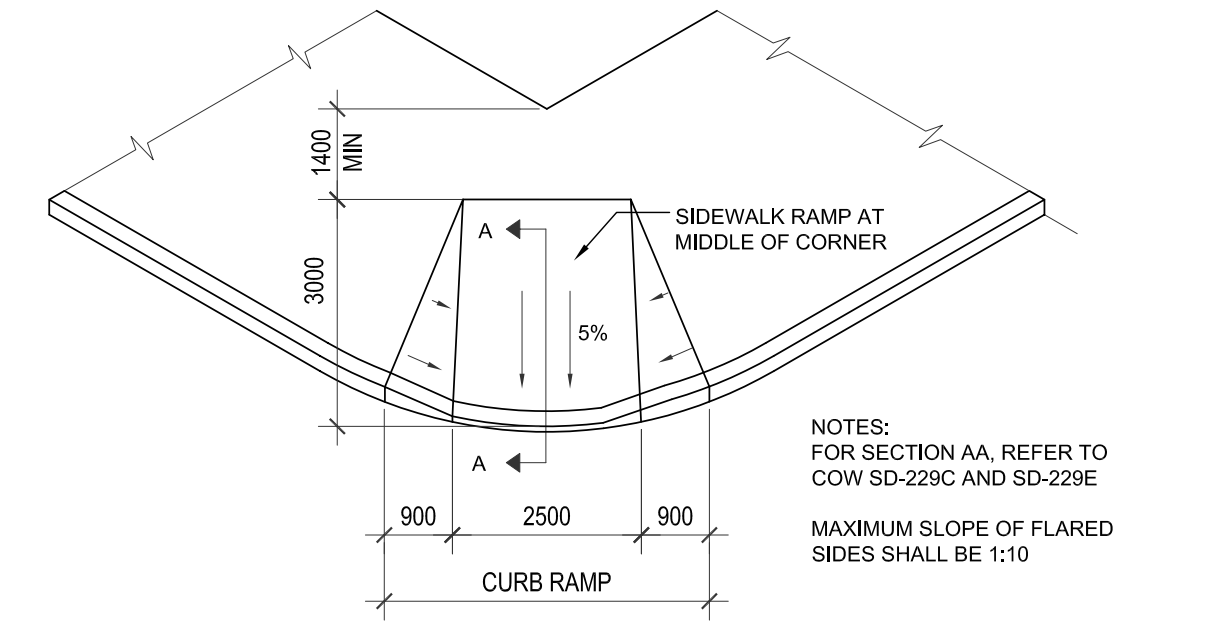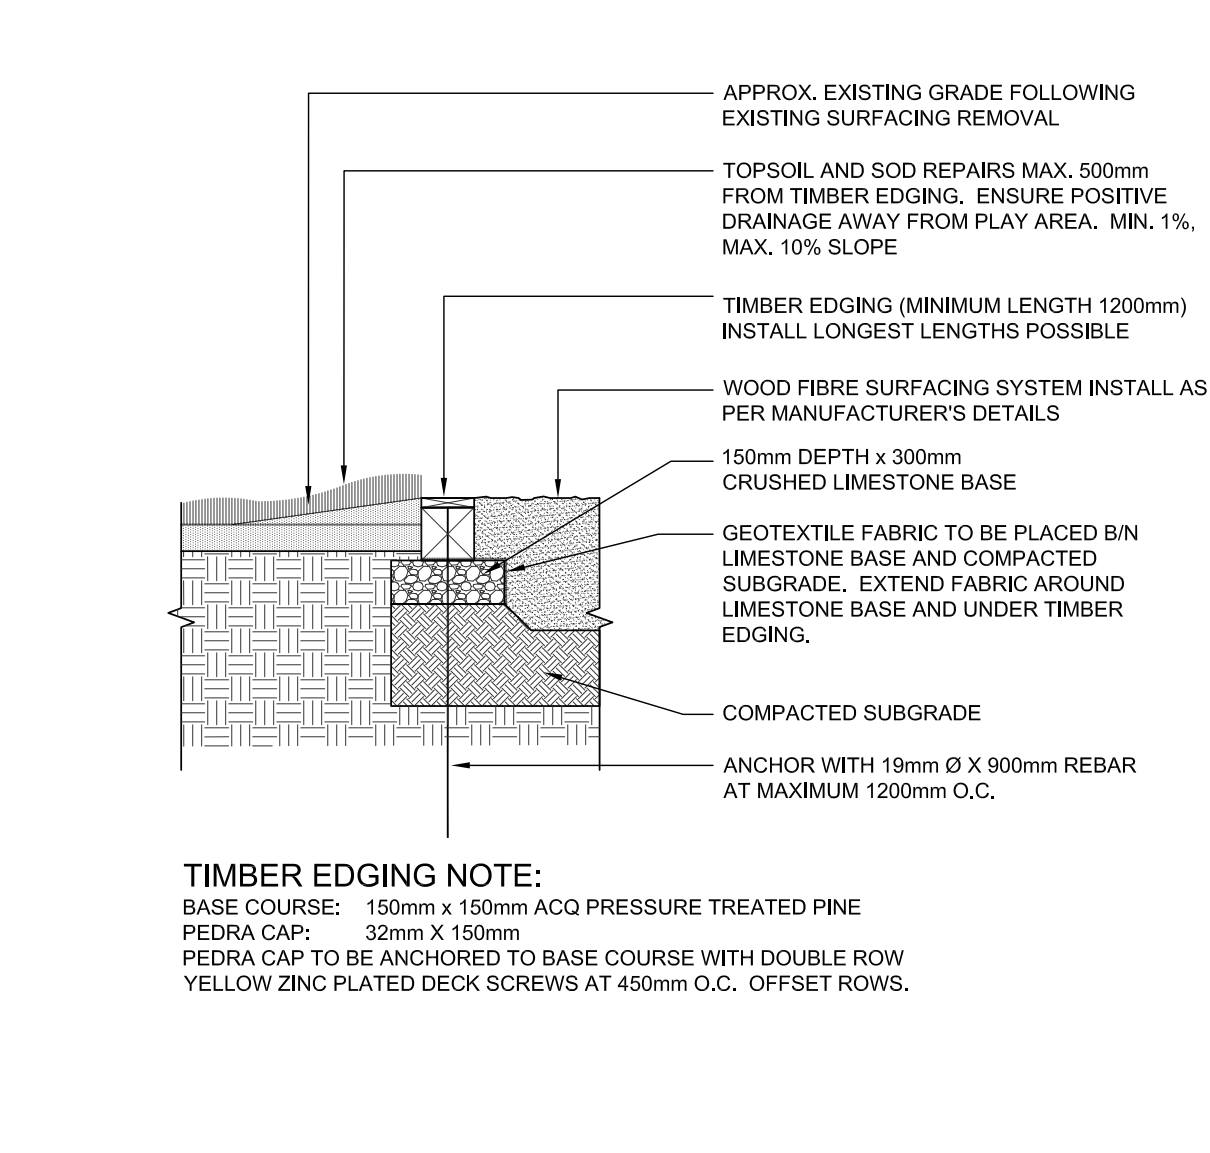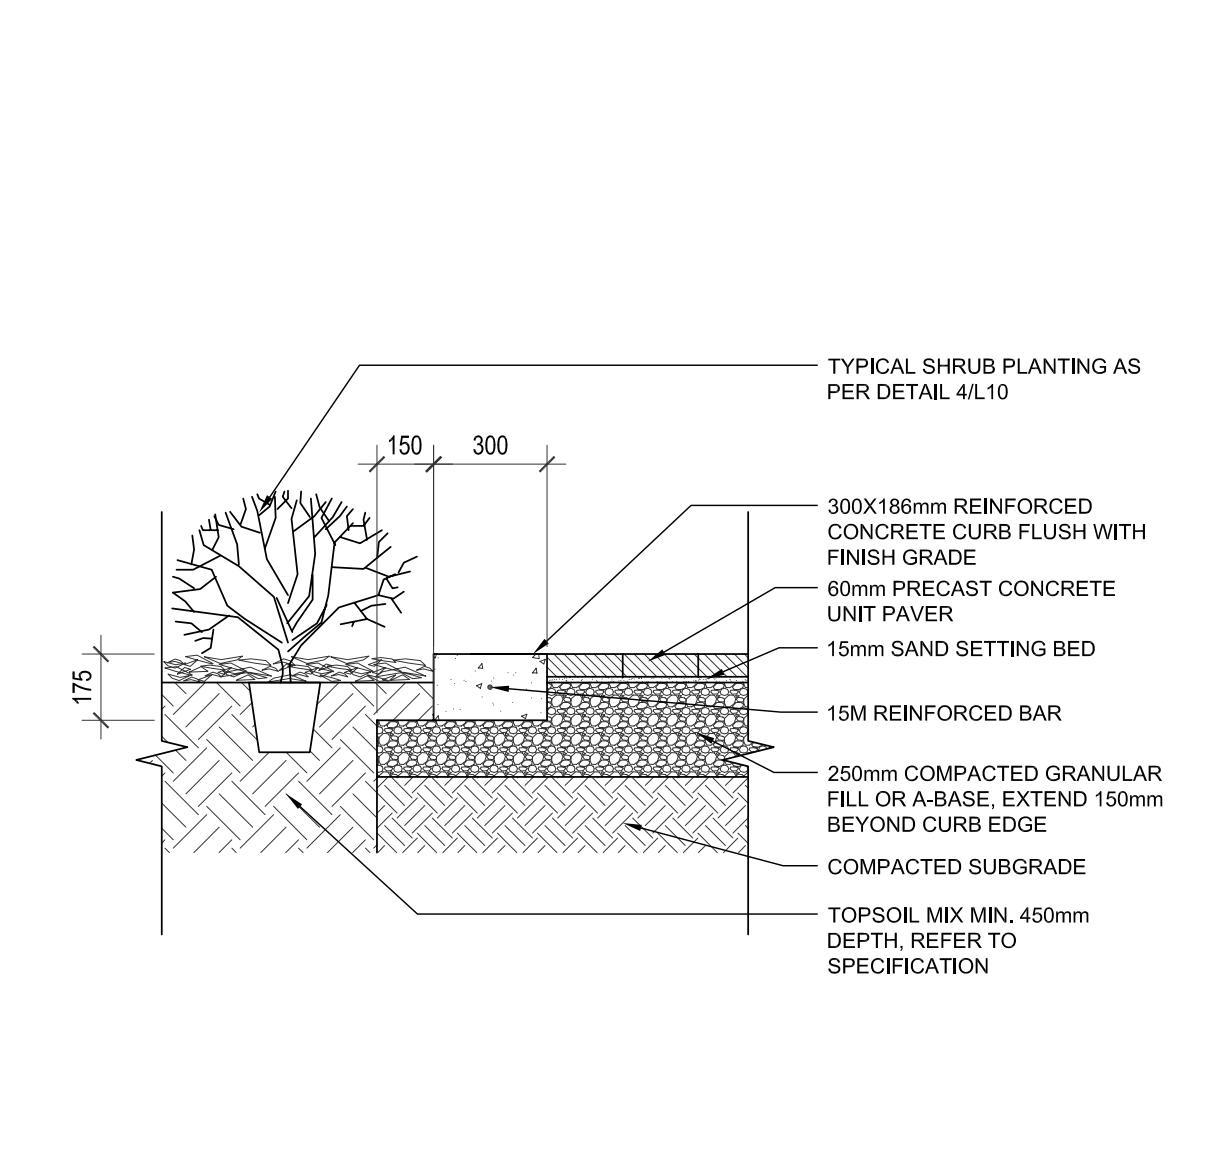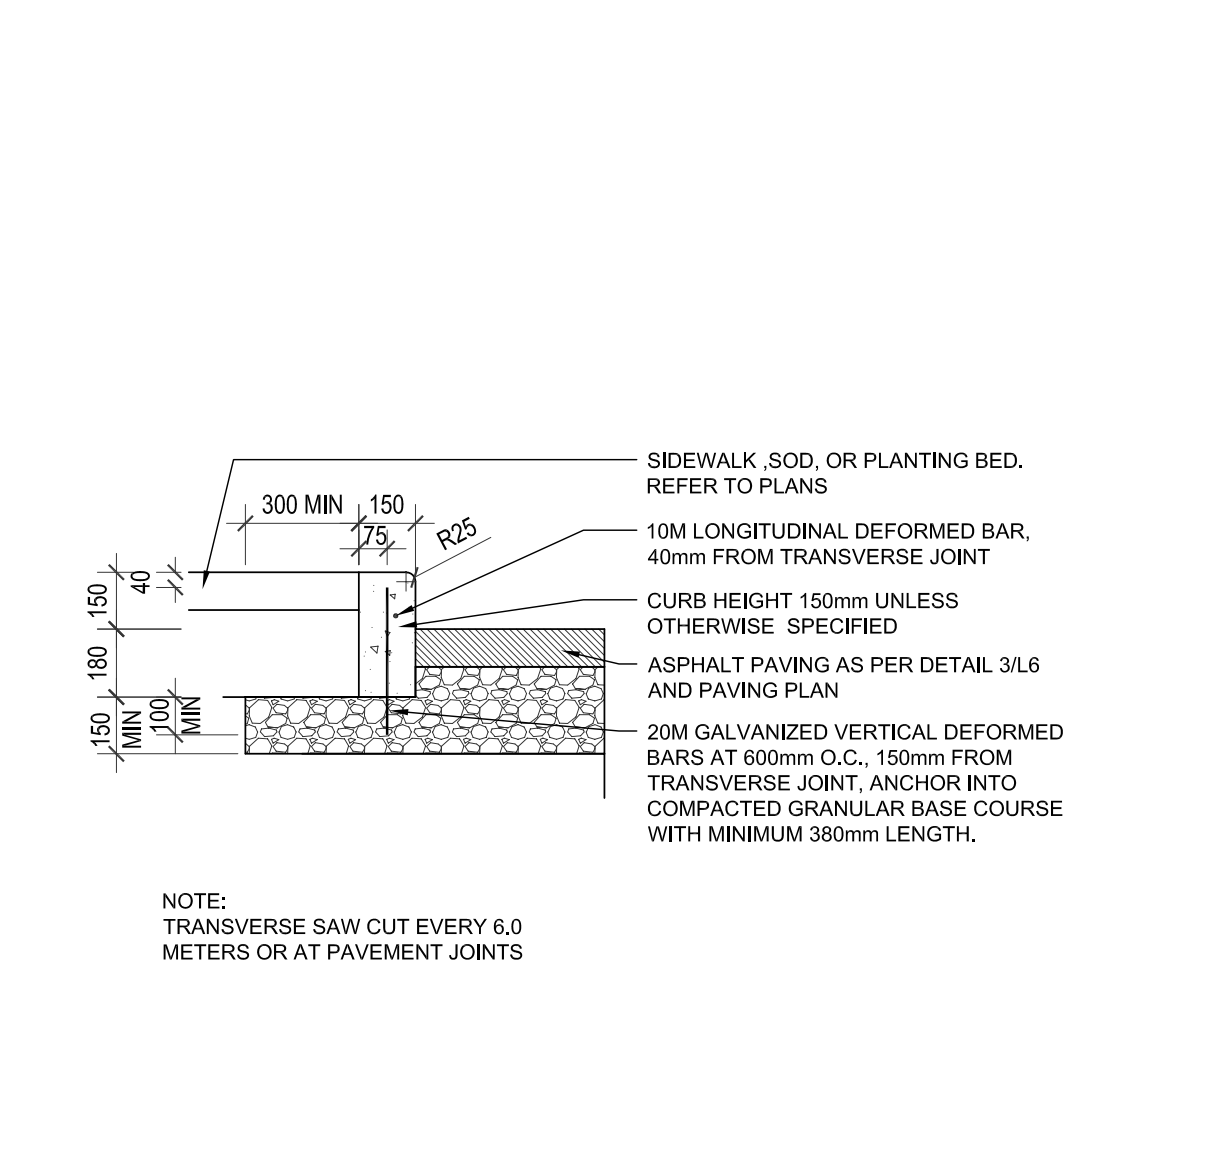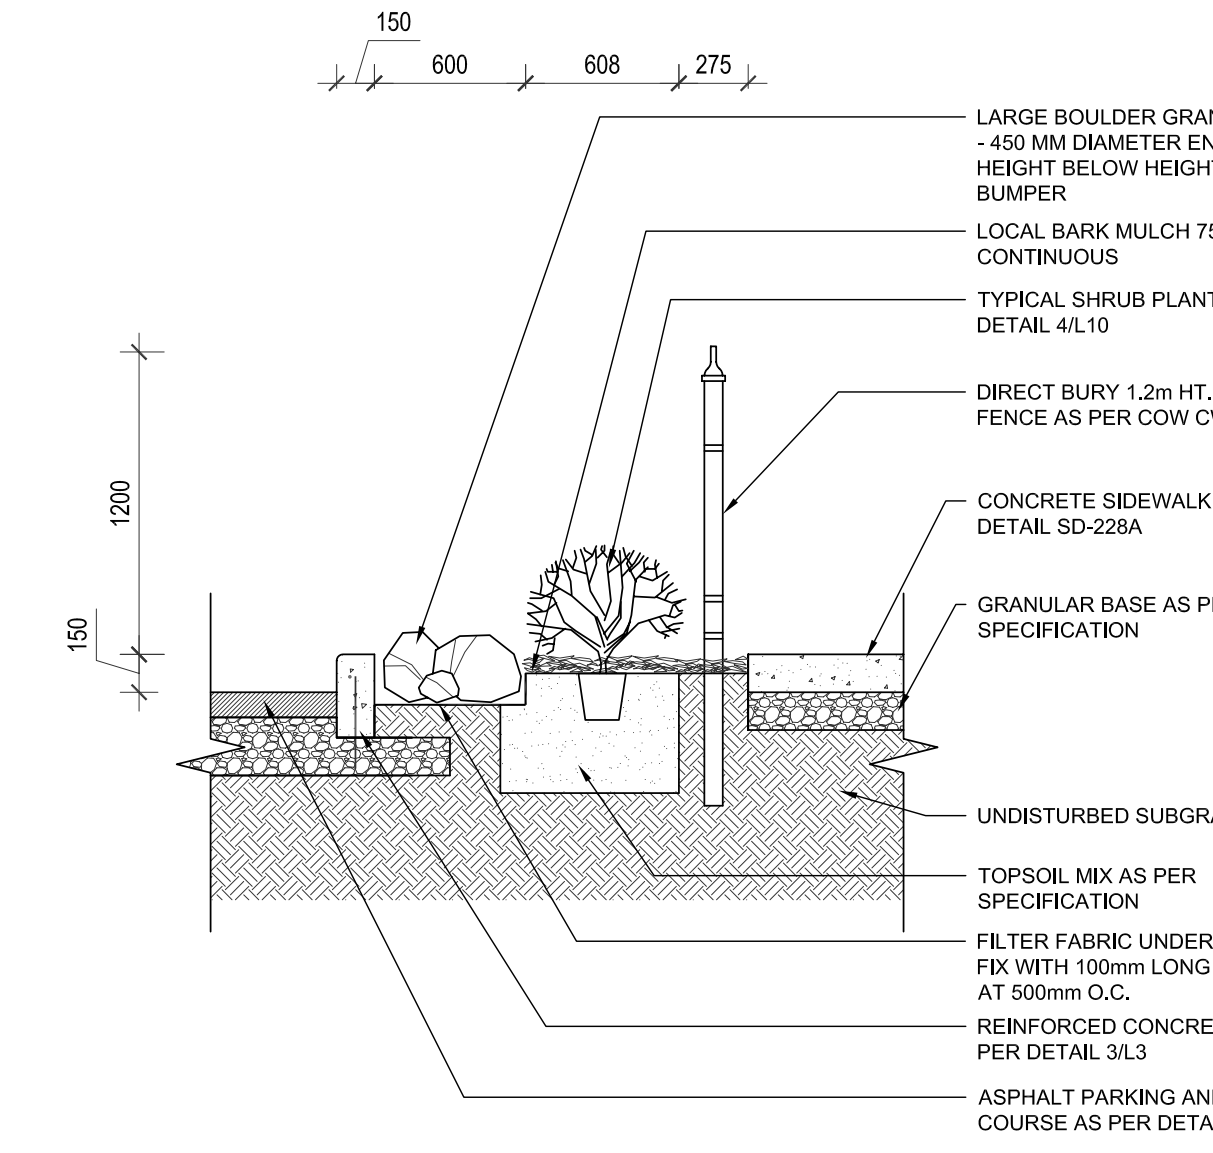

SCATLIFF+MILLER+MURRAY

landscape architecture urban design golf course design bridge architecture 3d simulation

Winnipeg Calgary Beijing

tel: 204.922.4444
fax: 204.927.3443

numberTEN
architectural group

number 10

Winnipeg MB 204.942.0981
Victoria BC 250.340.2106

architecture • interior design • graphic design

NO.	REVISION/ISSUE/PLOTTED	DATE
1	ISSUED FOR 40% REVIEW	26-OCT-2007
2	ISSUED FOR 80% REVIEW	7-DEC-2007
3	ISSUED FOR 100% REVIEW	11-JAN-2008
4	ISSUED FOR TENDER	18-JAN-2008
5		
6		

NO.	REVISION/DESCRIPTION	BY	DATE

SEALS

DRAWN BY: C01/ME CHECKED BY: DM APPROVED

DATE: 18-JAN-2008 USER APPROVAL

CITY OF WINNIPEG

PLANNING, PROPERTY AND DEVELOPMENT DEPARTMENT

CIVIC ACCOMMODATIONS DIVISION

300 - 65 GARRY ST. R3C 4K4

PROJECT

BRONX PARK COMMUNITY CENTRE

HOME OF GOOD NEIGHBOURS SENIOR CENTRE

WINNIPEG, MANITOBA

SHEET TITLE

LAYOUT PLAN - A

SCALE	PROJECT NO.	SHEET NO.
AS SHOWN	PPRD 2006-065	L-3.0

DRAWING SHEET SIZE: ARCH E1 (42" x 30") PLOT 1:1