
Drawing Title:

HIGH SCHOOL BASKETBALL

Drawing No:

SCD 331

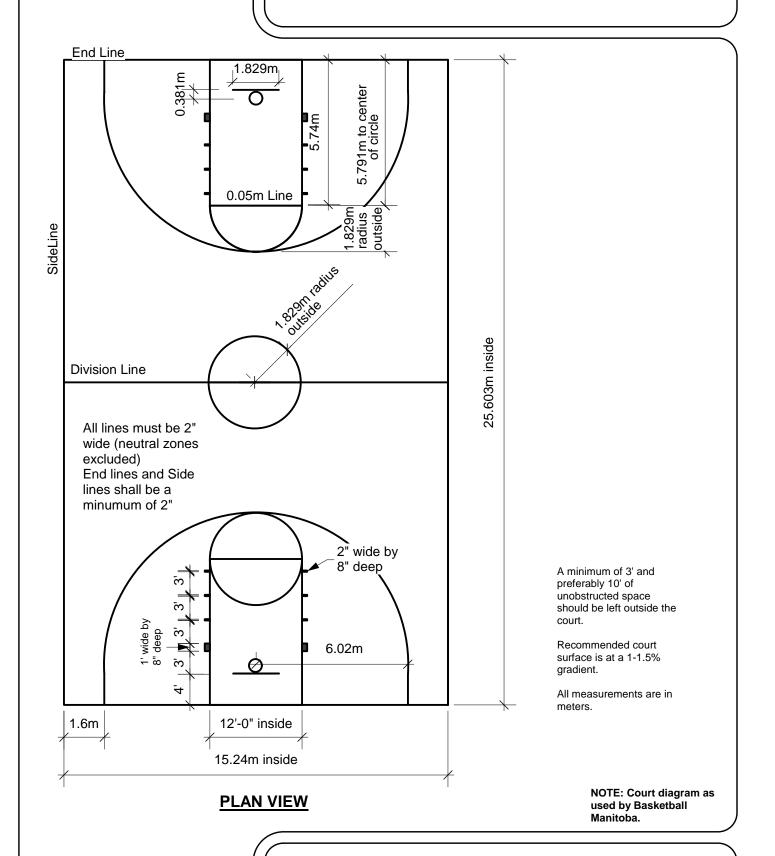

Scale: 1:150 Drawn By: j.f.

Date: Mar./06

THE CITY OF WINNIPEG
Planning, Property and Development Department
Planning and Land Use Division
Unit 15 - 10 Fort Street, Winnipeg, MB, R3C 4X5

