


NOTE:
BACKER ROD & FLEXIBLE JOINT SEALANT TO SEAL TOP OF WINGWALL JOINT AS WELL AS THE SIDES

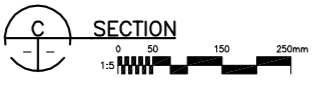

APEGN
Certificate of Authorization
Stantec Consulting Ltd.
No. 1301 Expiry: April 30, 2008

LOCATION APPROVED UNDERGROUND STRUCTURES		B.M.	ELEV.
SUPV. U/G STRUCTURES COMMITTEE	DATE		
NOTE: LOCATION OF UNDERGROUND STRUCTURES AS SHOWN ARE BASED ON THE BEST INFORMATION AVAILABLE BUT NO GUARANTEE IS GIVEN THAT ALL EXISTING UTILITIES ARE SHOWN OR THAT THE GIVEN LOCATIONS ARE EXACT. CONFIRMATION OF EXISTENCE AND EXACT LOCATION OF ALL SERVICES MUST BE OBTAINED FROM THE INDIVIDUAL UTILITIES BEFORE PROCEEDING WITH CONSTRUCTION.			
1	ISSUED FOR TENDER	07.12.03	K.S.A.
NO.	REVISIONS	DATE	BY

Stantec Consulting Ltd.		ENGINEER'S SEAL	
905 Waverley Street, Winnipeg, Manitoba Tel 204-489-5900 Fax 204-453-9012		ORIGINAL SEALED BY K.S. AMY P. ENCS. 07.12.03	
DESIGNED BY K.S.A.	CHECKED BY B.J.W.	CONSULTANT DRAWING NO. 3140SB704	
DRAWN BY J.M.B.	APPROVED BY K.S.A.		
HOR. SCALE: AS SHOWN		AUTHORIZED BY: DATE	
VERTICAL:		BILL EBENSCHANGER DEC. 3, 2007	
DATE OCT. 20, 2007		BRIDGE PROJECTS ENGINEER	

THE CITY OF WINNIPEG PUBLIC WORKS DEPARTMENT TRANSPORTATION ENGINEERING DIVISION		SHEET 5 OF 9
ACCESS BRIDGE TO 330 AND 334 BONNER AVENUE		CAD FILE DRAWING NUMBER 3140sb704-682.dwg
CONCRETE PLAN, SECTION & DETAILS		CITY DRAWING NUMBER B176-08-05

V:\15\15121\15121.dwg
 2007-12-20 11:34:28
 2007-12-20 11:34:28
 2007-12-20 11:34:28