

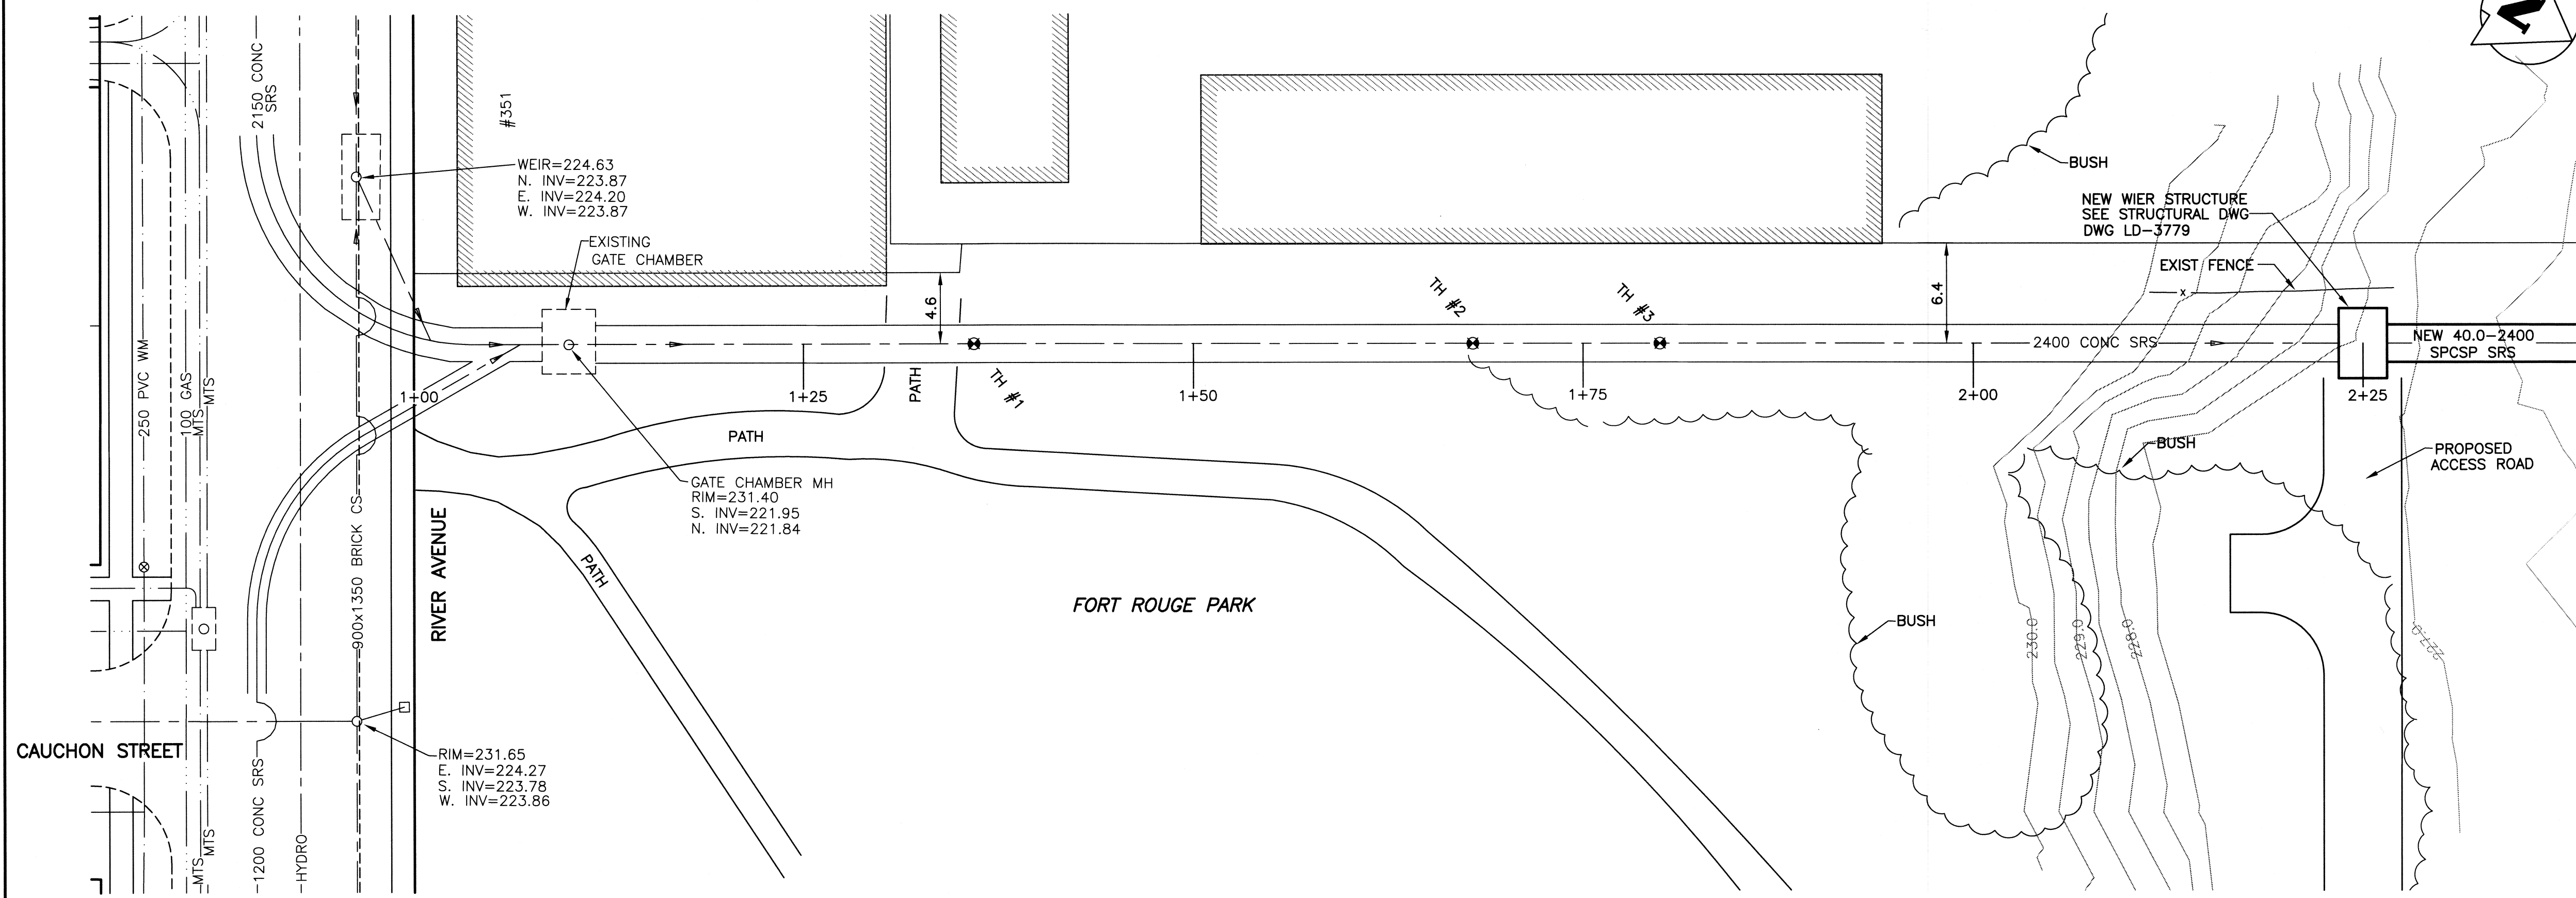


PROFILE
SCALE: HOR 1:250
VER 1:100

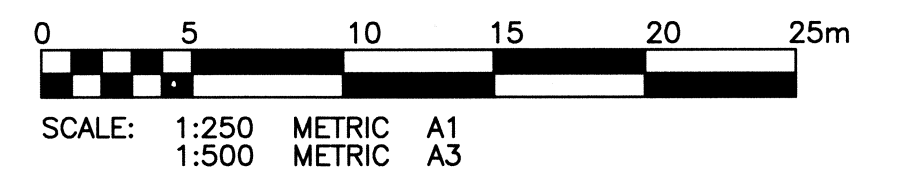

PLAN
SCALE: HOR 1:250

FORT ROUGE PARK OUTFALL AS-92

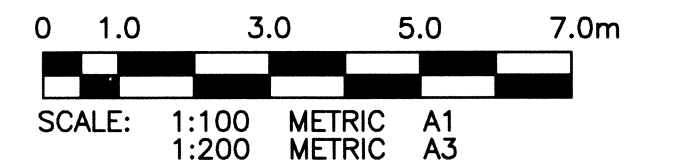

WARNING

IF POWER EQUIPMENT OR EXPLOSIVES ARE TO BE USED FOR EXCAVATION ON THIS PROJECT THE CONTRACTOR MUST:
1) NOTIFY THE GAS COMPANY OF THE PROPOSED LOCATION OF EXCAVATION.
2) TAKE PRECAUTION TO AVOID DAMAGE TO GAS COMPANY INSTALLATIONS.
SEE PROVINCIAL REGULATION 210/72 FOR DETAILS.

METRIC

WHOLE NUMBERS INDICATE MILLIMETRES
DECIMALIZED NUMBERS INDICATE METRES

APEGM
Certificate of Authorization
KGS Group
No. 245 Date: 10/1/97

PROJECT COMPLETION DATE

THE CITY OF WINNIPEG
WATER & WASTE DEPARTMENT

FORT ROUGE PARK OUTFALL PIPE REPLACEMENT
EXISTING 2400 CONC SRS PIPE INSPECTION DETAILS

SHEET OF
02 OF **10**
CAD FILE DRAWING NUMBER
FT ROUGE PARK-**PLOT**
CITY DRAWING NUMBER
LD-3824

150 WM	WATERMAIN	150 WM	HYDRO					
⊕	HYDRANT VALVE	⊕	M.T.S.					
⊕	LAND DRAINAGE SEWER	⊕	PROPERTY LINE					
⊕	WASTE WATER SEWER	⊕	SURVEY BAR					
○	MANHOLE	○	LIGHT STANDARD					
□	CATCH BASIN	□	HYDRO POLE					
▽	CURB INLET	▽	GUY WIRE					
+	JUNCTIONS	+	SIGN					
—	CULVERT	—	BUSH LINE					
—	GAS	—	FENCE					
—	LEGEND-PLAN	—	ELEVATION					
			231.334					
			PROPOSED					
			EXISTING					
			LEGEND-PROFILE					
			PROPOSED					
			EXISTING					

LOCATION APPROVED UNDERGROUND STRUCTURES
SUPV. U/G STRUCTURES COMMITTEE DATE
NOTE:
LOCATION OF UNDERGROUND STRUCTURES AS SHOWN ARE BASED ON THE BEST INFORMATION AVAILABLE BUT NO GUARANTEE IS GIVEN THAT ALL EXISTING UTILITIES ARE SHOWN OR THAT THE GIVEN LOCATIONS ARE EXACT. CONFIRMATION OF EXISTENCE AND EXACT LOCATION OF ALL SERVICES MUST BE OBTAINED FROM THE INDIVIDUAL UTILITIES BEFORE PROCEEDING WITH CONSTRUCTION.

B.M.	53-006	S.W. COR. OF LANE BTWN. SCOTT ST. & CAUCHON ST., TBLT. IN E. CONC. FOUNDATION OF NO. 344 RIVER AVE., 1.0 m S. & 0.2 m BELOW BRICK FROM N.E. COR. OF BLDG.
ELEV.	232.225 m	
NO.	REVISIONS	DATE BY
0	ISSUED FOR TENDER	03/12/07 RJH

KGS GROUP CONSULTING ENGINEERS & PROJECT MANAGERS
WINNIPEG (204) 896-1209 THUNDER BAY (807) 345-2233
DESIGNED BY RJH CHECKED BY RJH
DRAWN BY DW APPROVED BY
HOR. SCALE: 1:250
VERTICAL: 1:100
RELEASED FOR CONSTRUCTION: DATE
DATE 05/06/07

ENGINEER'S SEAL
PROVINCE OF MANITOBA
R.J. HOUSTON
Member
4395
REGISTERED PROFESSIONAL ENGINEER
CONSULTANT DRAWING NO.
07-0107-08 02