


WALL TYPE:


W2 CMU 290mm

FIRE RATINGS:

2 HR FIRE RATING

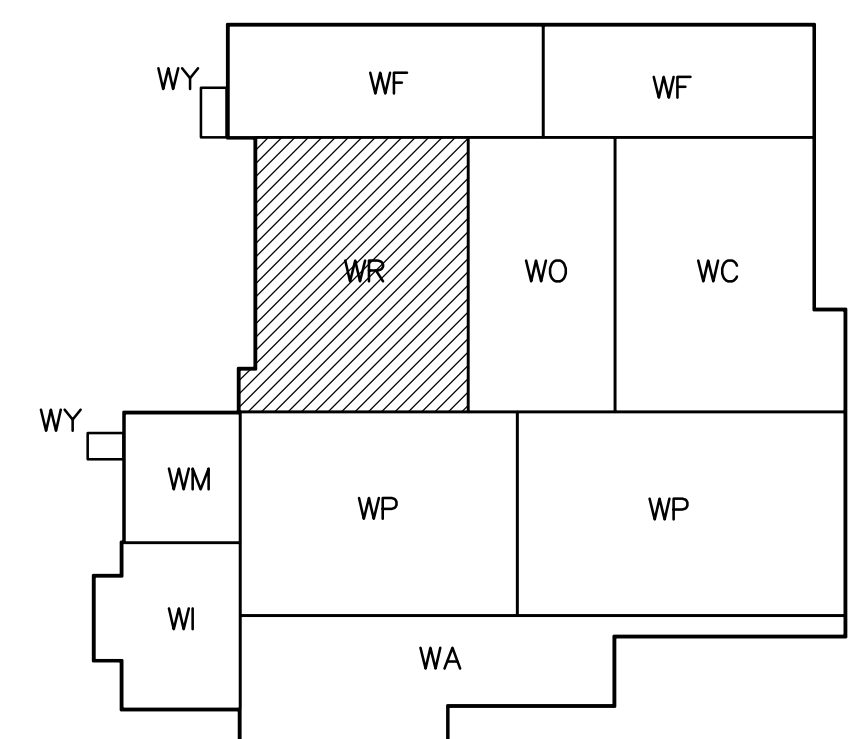

KEY PLAN

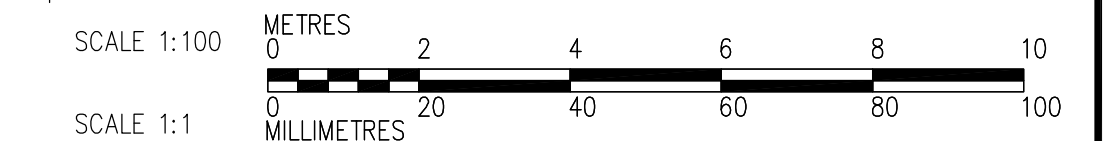

1 PARTIAL PLAN-RESIDUAL TANK AREA/PILOT PLANT ROOM (SECOND FLOOR)
WB-B0113 1:100



B.M. ELEV.			
DESIGNED BY	TWS	CHECKED BY	BJS
DRAWN BY	SH/LK/AL	APPROVED BY	AHL
SCALE:	1:100	RELEASED FOR CONSTRUCTION BY:	R. SOROKOWSKI
NO.	REVISIONS	DATE	DATE
01	95-2007 ADDENDUM 01	07/06/12	LK
00	ISSUED FOR TENDER	07/06/05	LK
		2005/08/03	

CH2MHILL
Frederickson Cooper ARCHITECTS

EarthTech
A Top International Lic. Company

ENGINEER'S SEAL
ORIGINAL SIGNED BY
NEIL COOPER
2007/06/05

CONSULTANT DRAWING NO.
WB-B0123

THE CITY OF WINNIPEG
WATER AND WASTE DEPARTMENT
ENGINEERING DIVISION

WATER TREATMENT PLANT
MAIN BUILDING
OFFICE AND PLANT INTERIOR FINISHES

ARCHITECTURAL
PARTIAL PLAN OF
RESIDUAL TANK AREA/PILOT PLANT ROOM

CITY FILE NUMBER
SHEET OF
CITY DRAWING NUMBER
1-0601B-A-B0123-001-01