
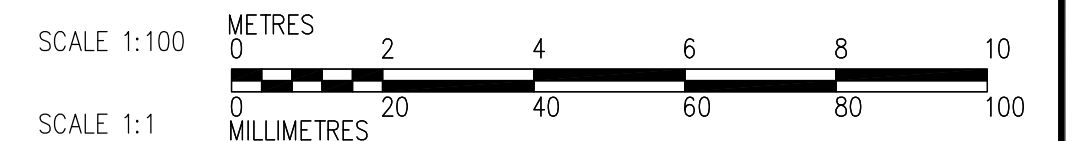


WALL TYPES:

- W1 EXISTING CAST-IN-PLACE CONCRETE TYPICAL UNLESS NOTED
- W4 CMU 190mm
- W6 CMU 90mm

FIRE RATINGS:

- 1 HR FIRE RATING
- 2 HR FIRE RATING

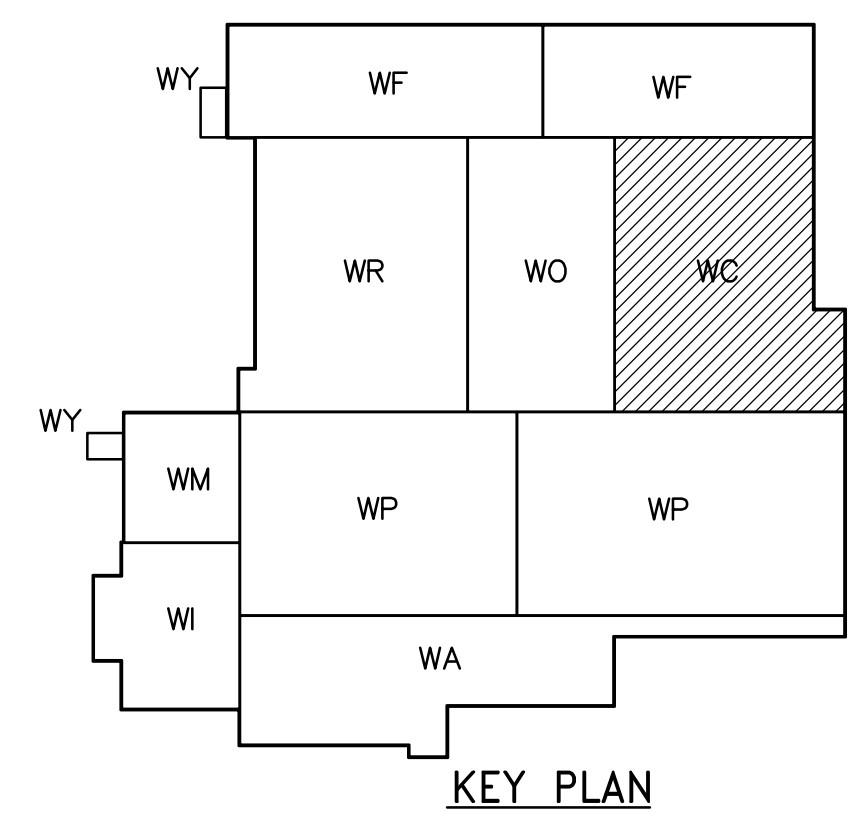

1 PARTIAL PLAN - POLYMER AND INSTRUMENTATION ROOM (SECOND FLR) 1:100



B.M. ELEV.		CH2M HILL		ENGINEER'S SEAL	
		Frederickson Cooper ARCHITECTS		ORIGINAL SIGNED BY NEIL COOPER	
DESIGNED BY	TWS	CHECKED BY	BJS	2007/06/05	
DRAWN BY	SH/LK/AL	APPROVED BY	AHL	CONSULTANT DRAWING NO. WB-B0125	
SCALE:	1:100	RELEASED FOR CONSTRUCTION BY:	R. SOROKOWSKI		
NO.	REVISIONS	DATE	DATE	2005/08/03 2007/06/05	

THE CITY OF WINNIPEG
WATER AND WASTE DEPARTMENT
ENGINEERING DIVISION

WATER TREATMENT PLANT
 MAIN BUILDING
 OFFICE AND PLANT INTERIOR FINISHES

ARCHITECTURAL
 PARTIAL PLAN OF
 POLYMER AND INSTRUMENTATION ROOM

CITY FILE NUMBER
 SHEET OF
 CITY DRAWING NUMBER
1-0601B-A-B0125-001-01D