

1 PARTIAL PLAN - ADMINISTRATION (SECOND FLOOR LEVEL)  
WB-B0129 1:100

2 PARTIAL PLAN - DAF INFLUENT GALLERY (SECOND FLOOR LEVEL)  
WB-B0129 1:100



NOTE: SEE DRAWING WB-B0353 FOR INTERIOR DETAILS OF THIS AREA

**WALL TYPES:**

- W1 EXIST CAST-IN-PLACE CONCRETE TYPICAL, UNLESS NOTED
- W2 CMU 290mm
- W3 CMU 240mm
- W4 CMU 190mm
- W5 CMU 140mm
- W6 CMU 90mm
- W6BD CMU 90mm BURNISHED  
CMU 90mm BURNISHED (DUAL WHYTE - BACK TO BACK)
- W7 FROM FIN FLOOR TO 1200mm AFF: CMU 90mm BURNISHED  
13mm FURRING BAR @ 400mm O/C  
13mm GYP BD - PT  
FROM 1200mm AFF TO U/S OF CONCRETE SLAB - WALL TYPE WB
- WB 13mm GYP BD - PT  
92mm STEEL STUDS @ 400mm O/C  
13mm GYP BD - PT  
ACOUSTICAL BATT INSULATION  
ACOUSTICAL CAULK ON TOP & BOT PLATE
- W2B CMU 290mm BURNISHED
- W3A 240mm CMU AIR SPACE  
92mm METAL STUDS  
13mm GYP BD-PT
- W4B CMU 190mm BURNISHED
- W5B CMU 140mm BURNISHED
- W6B CMU 90mm BURNISHED

**FIRE RATINGS:**

- 1 HR FIRE RATING
- 2 HR FIRE RATING

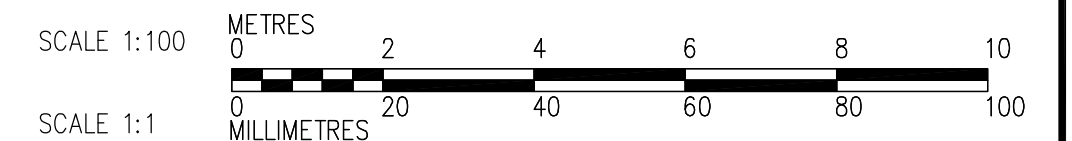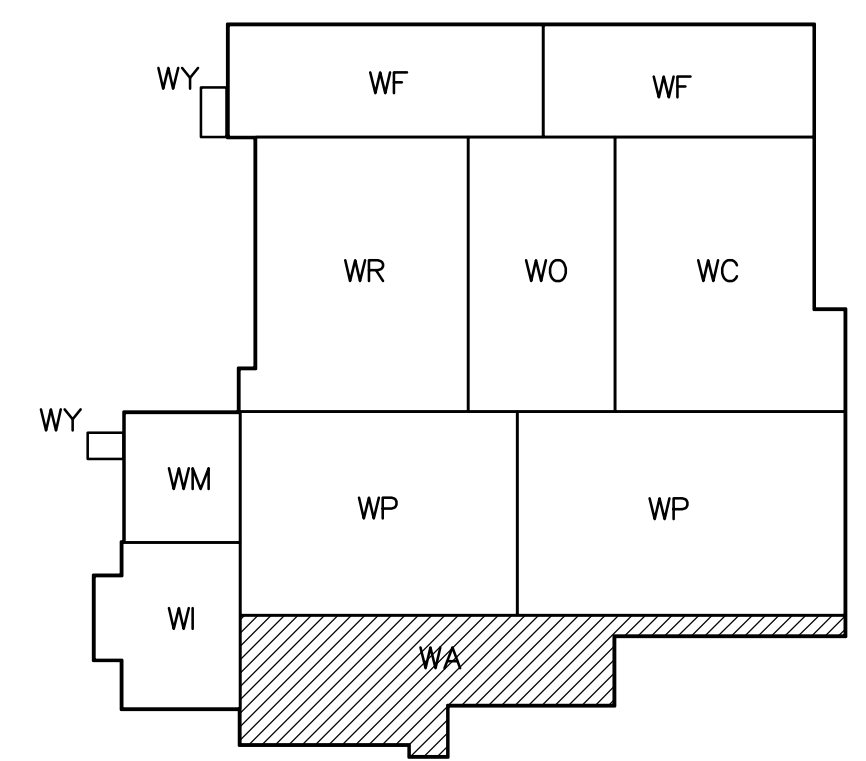

NO.	REVISIONS	DATE	BY
02	95-2007 ADDENDUM 05	07/07/13	LK
01	95-2007 ADDENDUM 02	07/06/20	LK
00	ISSUED FOR TENDER	07/06/05	LK

DESIGNED BY	TWS	CHECKED BY	BJS
DRAWN BY	SH/LK/AL	APPROVED BY	AHL
SCALE:	1:100	RELEASED FOR CONSTRUCTION BY:	R. SOROKOWSKI
DATE	2005/08/03	DATE	2007/06/05

ENGINEER'S SEAL  
ORIGINAL SIGNED BY  
NEIL COOPER  
2007/06/05  
CONSULTANT DRAWING NO.  
WB-B0129

**THE CITY OF WINNIPEG**  
WATER AND WASTE DEPARTMENT  
ENGINEERING DIVISION

WATER TREATMENT PLANT  
MAIN BUILDING  
OFFICE AND PLANT INTERIOR FINISHES

ARCHITECTURAL  
PARTIAL PLAN OF ADMINISTRATION  
& DAF INFLUENT GALLERY (ELEV. 242.500)

CITY FILE NUMBER  
SHEET OF  
CITY DRAWING NUMBER  
1-0601B-A-B0129-001-02D