




WALL TYPE:

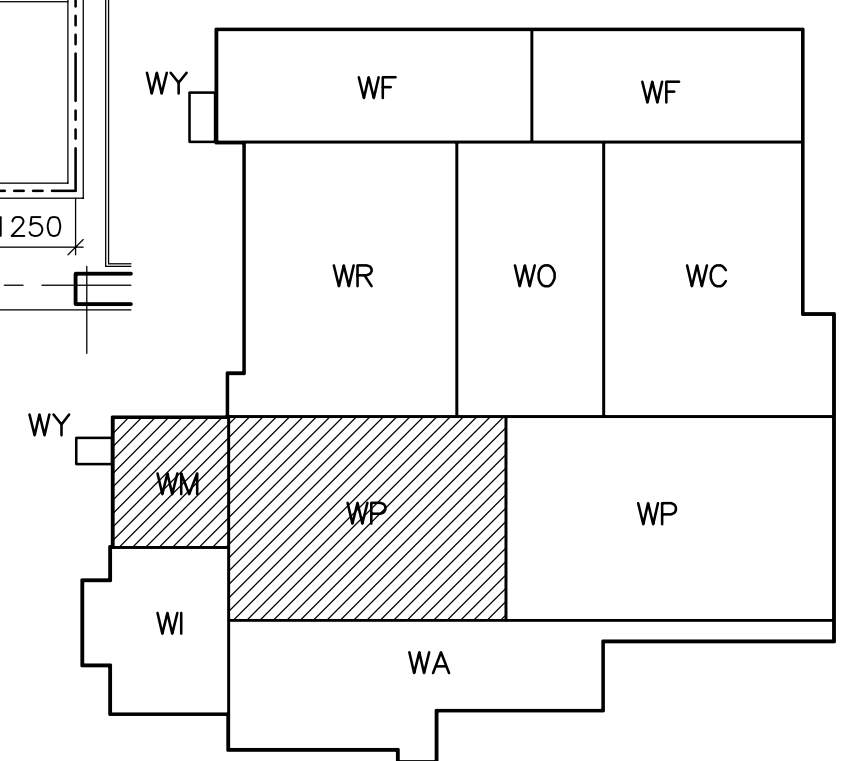

FIRE RATINGS:

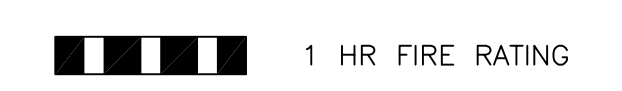

1 PARTIAL PLAN - DAF TANK & GALLERY AND MECH. ROOM #1 (THIRD FLOOR)
WB-B0136 1:100

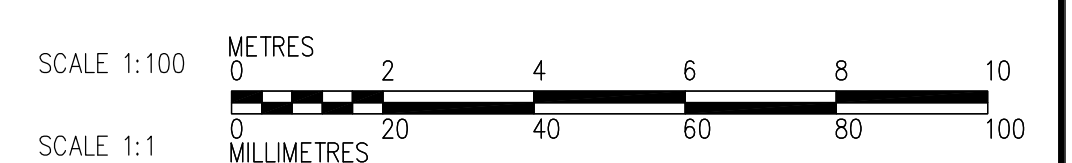

B.M. ELEV.			
DESIGNED BY	TWS	CHECKED BY	BJS
DRAWN BY	AL/LK	APPROVED BY	AHL
SCALE:	1:100	RELEASED FOR CONSTRUCTION BY:	R. SOROKOWSKI
NO. REVISIONS	DATE	DATE	DATE
01	95-2007 ADDENDUM 05	07/07/13	LK
00	ISSUED FOR TENDER	07/06/05	LK
		2005/08/03	

CH2MHILL
Frederickson Cooper ARCHITECTS

EarthTech
A Tyco International Ltd. Company

ENGINEER'S SEAL
ORIGINAL SIGNED BY
NEIL COOPER
2007/06/05

CONSULTANT DRAWING NO.
WB-B0136

THE CITY OF WINNIPEG
WATER AND WASTE DEPARTMENT
ENGINEERING DIVISION

WATER TREATMENT PLANT
MAIN BUILDING
OFFICE AND PLANT INTERIOR FINISHES

ARCHITECTURAL
PARTIAL PLAN OF DAF TANK &
GALLERY AND MECH. ROOM #1

CITY FILE NUMBER
SHEET OF
CITY DRAWING NUMBER
1-0601B-A-B0136-001-01D