

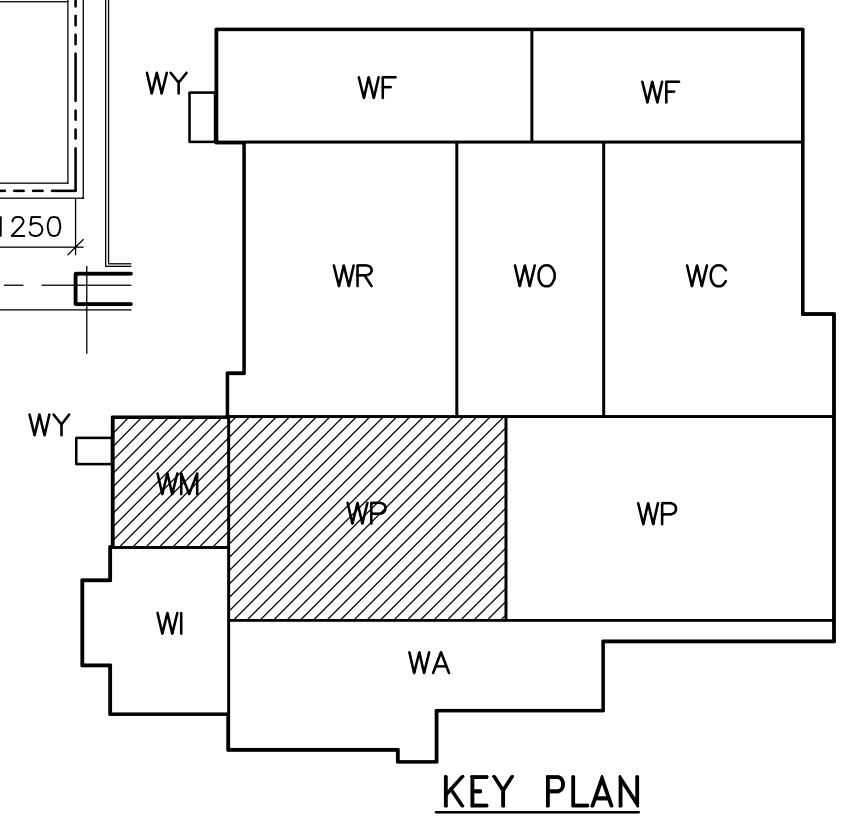



WALL TYPE:

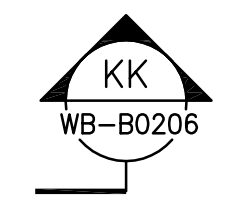

FIRE RATINGS:

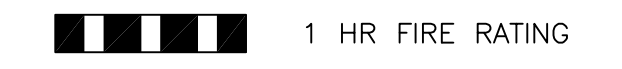

1 PARTIAL PLAN - DAF TANK & GALLERY AND MECH. ROOM #1 (THIRD FLOOR)
WB-B0136 1:100

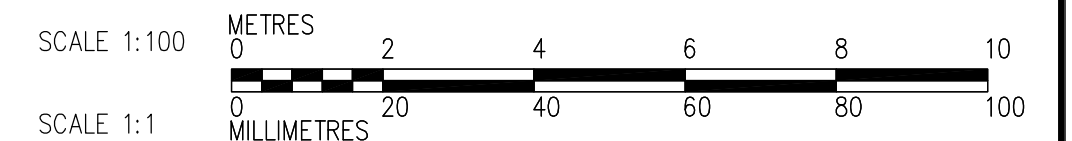

NO.	REVISIONS	DATE	BY
02	95-2007 ADDENDUM 06	07/07/20	LK
01	95-2007 ADDENDUM 05	07/07/13	LK
00	ISSUED FOR TENDER	07/06/05	LK

DESIGNED BY	TWS	CHECKED BY	BJS
DRAWN BY	AL/LK	APPROVED BY	AHL
SCALE:	1:100	RELEASED FOR CONSTRUCTION BY:	R. SOROKOWSKI
DATE	2005/08/03	DATE	2007/06/05

ENGINEER'S SEAL
ORIGINAL SIGNED BY
NEIL COOPER
2007/06/05
CONSULTANT DRAWING NO.
WB-B0136

THE CITY OF WINNIPEG
WATER AND WASTE DEPARTMENT
ENGINEERING DIVISION

WATER TREATMENT PLANT
MAIN BUILDING
OFFICE AND PLANT INTERIOR FINISHES

ARCHITECTURAL
PARTIAL PLAN OF DAF TANK &
GALLERY AND MECH. ROOM #1

CITY FILE NUMBER
SHEET OF
CITY DRAWING NUMBER
1-060B-A-0036-001-02D