


2 PARTIAL PLAN - STAIRWELL No. 8 @ EL. 250.150
WB-B0140 1:100

WALL TYPES:


- W1 CAST-IN-PLACE CONCRETE
- W3 CMU 240mm

FIRE RATINGS:

- 2 HR FIRE RATING
- 1 HR FIRE RATING

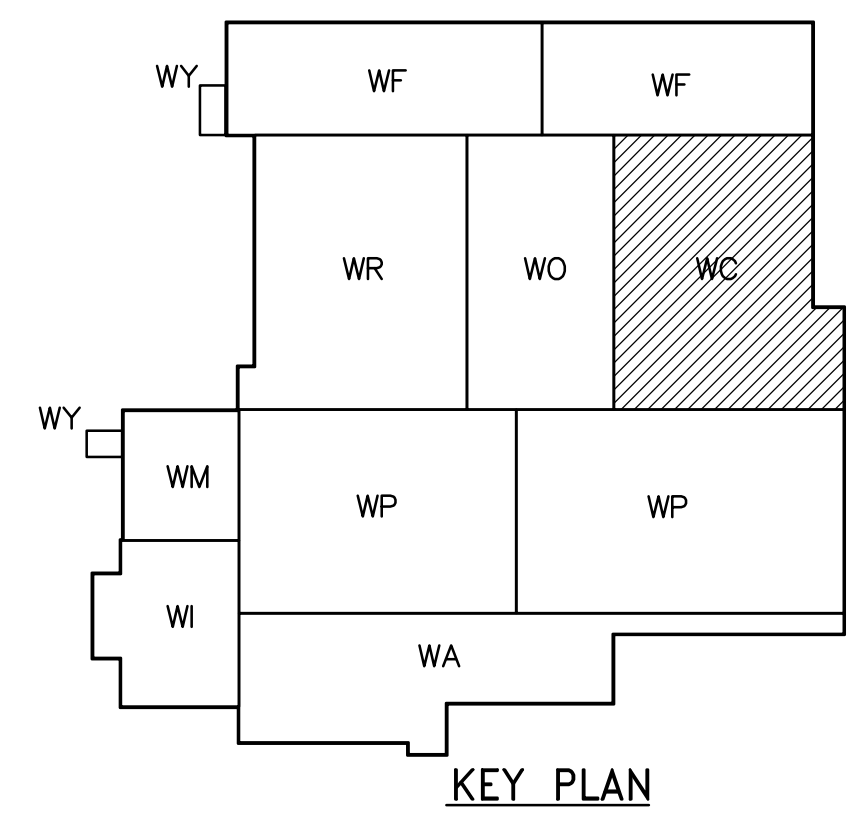

1 PARTIAL PLAN - BLOWER & COMPRESSOR ROOM, MECHANICAL AND ELECTRICAL ROOM (THIRD FLOOR)
WB-B0135 1:100

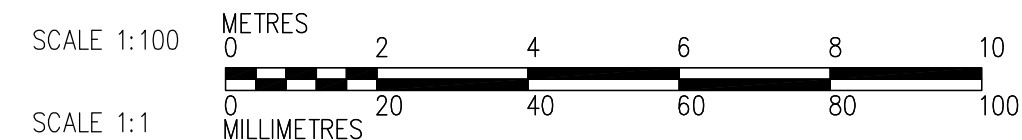

NO.	REVISIONS	DATE	BY
02	95-2007 ADDENDUM 08	07/08/01	LK
01	95-2007 ADDENDUM 05	07/07/13	LK
00	ISSUED FOR TENDER	07/06/05	LK

Frederickson Cooper ARCHITECTS			
DESIGNED BY	TWS	CHECKED BY	BJS
DRAWN BY	AL/LK	APPROVED BY	AHL
SCALE:	1:100		
		RELEASED FOR CONSTRUCTION BY:	R. SOROKOWSKI
		DATE	2005/08/03
		DATE	2007/06/05

ENGINEER'S SEAL
ORIGINAL SIGNED BY
NEIL COOPER
2007/06/05
CONSULTANT DRAWING NO.
WB-B0135

THE CITY OF WINNIPEG
 WATER AND WASTE DEPARTMENT
 ENGINEERING DIVISION
 WATER TREATMENT PLANT
 MAIN BUILDING
 OFFICE AND PLANT INTERIOR FINISHES
 ARCHITECTURAL
 PARTIAL PLAN OF BLOWER & COMPRESSOR ROOM,
 MECHANICAL AND ELECTRICAL ROOM

CITY FILE NUMBER	
SHEET OF	
CITY DRAWING NUMBER	1-060B-A-B0135-001-02D