
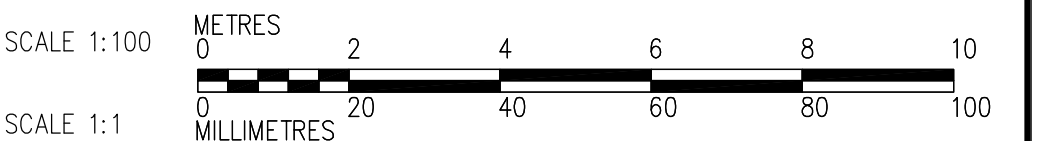


**1 PARTIAL PLAN - FILTER CHANNEL & GALLERY (FIRST FLOOR LEVEL)**  
WB-B0112 1:100

**FIRE RATINGS:**  
 [Solid black box] 1 HR FIRE RATING  
 [Hatched box] 2 HR FIRE RATING

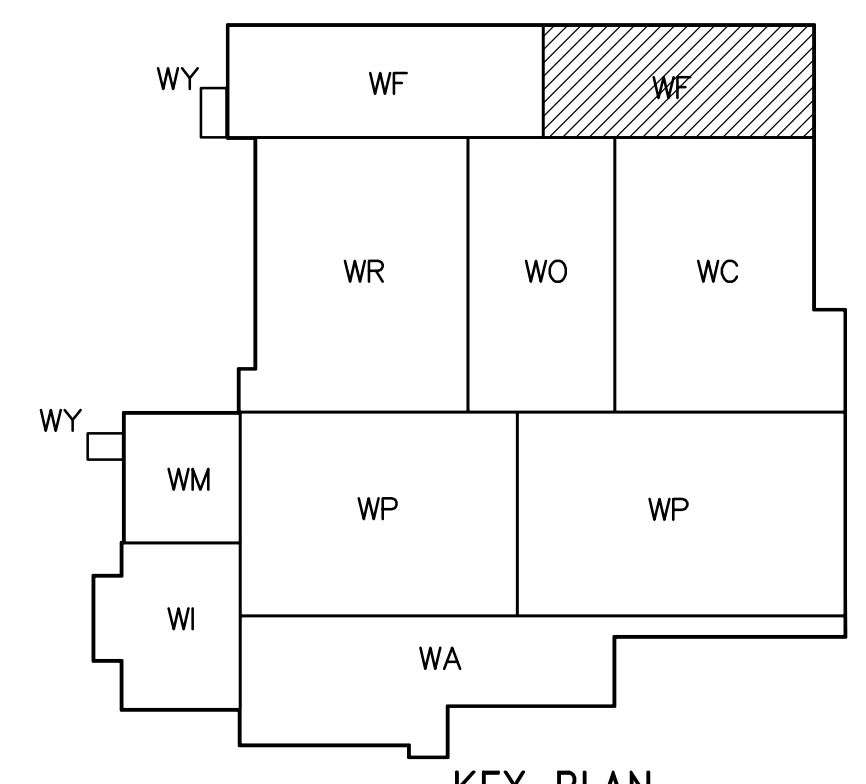

B.M. ELEV.	
DESIGNED BY	TWS
DRAWN BY	SH/LK/AL
SCALE:	1:100
00 ISSUED FOR TENDER	07/06/05 LK
NO. REVISIONS	DATE BY
	DATE 2005/08/03

DESIGNED BY	TWS	CHECKED BY	BJS
DRAWN BY	SH/LK/AL	APPROVED BY	AHL
SCALE:	1:100	RELEASED FOR CONSTRUCTION BY:	R. SOROKOWSKI
		DATE	2005/08/03
		DATE	2007/06/05

ENGINEER'S SEAL  
 ORIGINAL SIGNED BY  
 NEIL COOPER  
 2007/06/05  
 CONSULTANT DRAWING NO.  
 WB-B0112

**THE CITY OF WINNIPEG**  
**Water and Waste Department**  
**ENGINEERING DIVISION**

WATER TREATMENT PLANT  
 MAIN BUILDING  
 OFFICE AND PLANT INTERIOR FINISHES

ARCHITECTURAL  
 PARTIAL PLAN OF FILTER CHANNEL & GALLERY  
 (ELEV. 237.500)

CITY FILE NUMBER  
 SHEET OF  
 CITY DRAWING NUMBER  
**1-0601B-A-B012-001-000**