
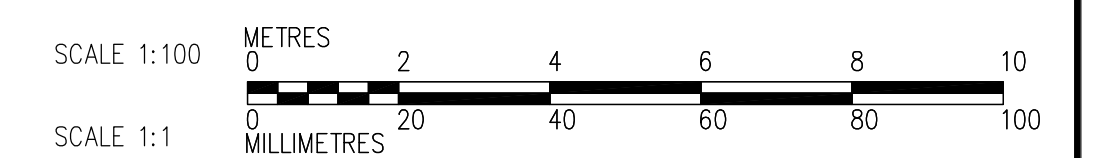


**FIRE RATINGS:**

- 1 HR FIRE RATING
- 2 HR FIRE RATING

1 PARTIAL PLAN - FILTERS & CHANNELS (SECOND FLOOR LEVEL)  
WB-B0113 1:100

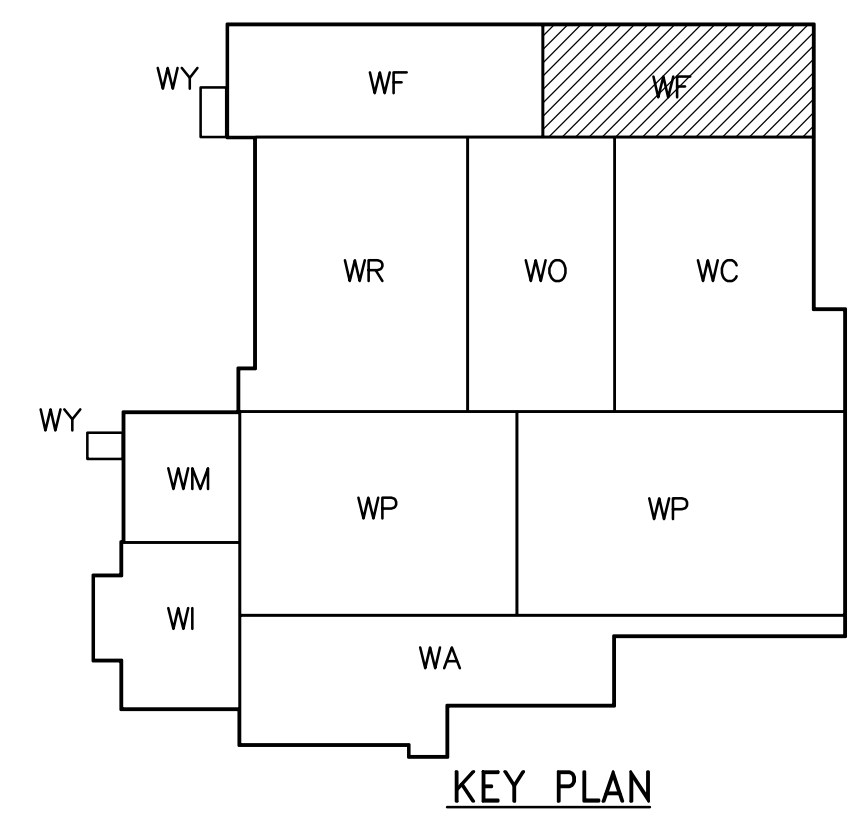

B.M. ELEV.	
DESIGNED BY	TWS
DRAWN BY	SH/LK/AL
SCALE:	1:100
00 ISSUED FOR TENDER	07/06/xx LK
NO. REVISIONS	DATE BY
DATE	2005/08/03

DESIGNED BY	TWS	CHECKED BY	BJS
DRAWN BY	SH/LK/AL	APPROVED BY	AHL
SCALE:	1:100	RELEASED FOR CONSTRUCTION BY:	R. SOROKOWSKI
DATE	2005/08/03	DATE	2007/06/05

ENGINEER'S SEAL	ORIGINAL SIGNED BY	NEIL COOPER
DATE	2007/06/05	
CONSULTANT DRAWING NO.	WB-B0122	

**THE CITY OF WINNIPEG**  
WATER AND WASTE DEPARTMENT  
ENGINEERING DIVISION

WATER TREATMENT PLANT  
MAIN BUILDING  
OFFICE AND PLANT INTERIOR FINISHES

ARCHITECTURAL  
PARTIAL PLAN OF FILTERS & CHANNELS  
(ELEV. 242.500)

CITY FILE NUMBER  
SHEET OF  
CITY DRAWING NUMBER  
**1-06018-A-0122-001-000**