
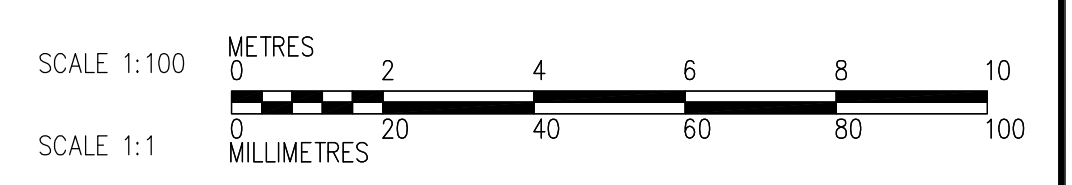


WALL TYPES:

- W1 EXISTING CAST-IN-PLACE CONCRETE TYPICAL UNLESS NOTED
- W4 CMU 190mm
- W6 CMU 90mm

FIRE RATINGS:

- 1 HR FIRE RATING
- 2 HR FIRE RATING

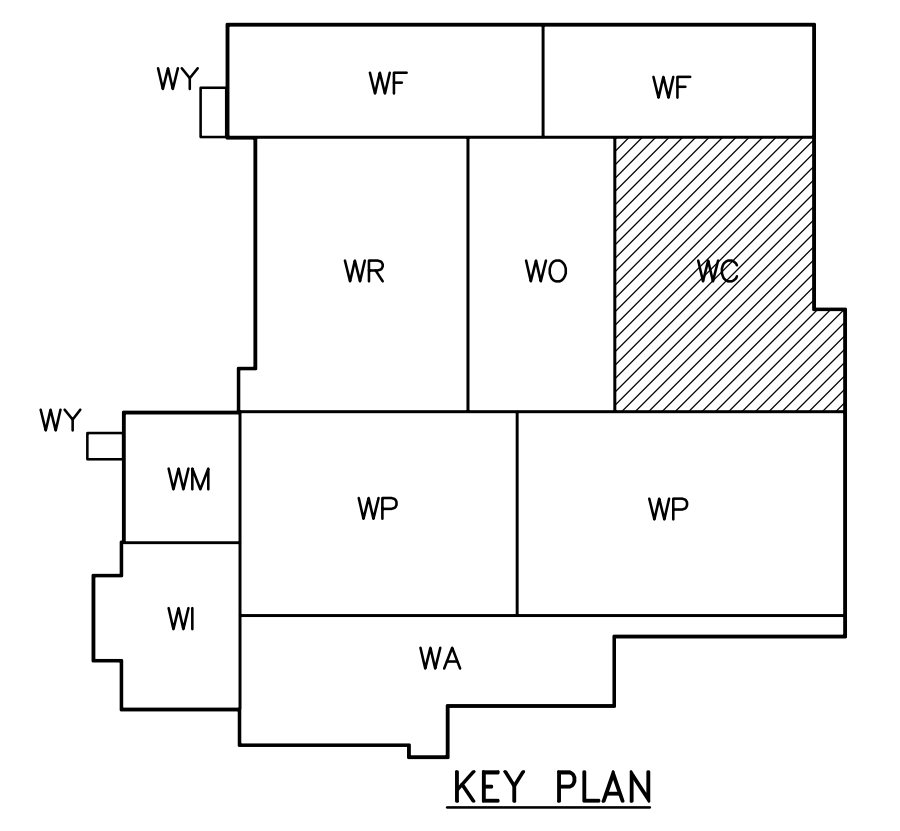

1 PARTIAL PLAN - POLYMER AND INSTRUMENTATION ROOM (SECOND FLR)
WB-B0125 1:100



B.M. ELEV.		CH2MHILL Frederickson Cooper ARCHITECTS		EarthTech A Top International Ltd. Company	
DESIGNED BY	TWS	CHECKED BY	BJS	ENGINEER'S SEAL	
DRAWN BY	SH/LK/AL	APPROVED BY	AHL	ORIGINAL SIGNED BY	NEIL COOPER
SCALE:	1:100	RELEASED FOR CONSTRUCTION BY:	R. SOROKOWSKI	DATE	2007/06/05
00 ISSUED FOR TENDER	07/06/05	LK	DATE	2005/08/03	DATE
NO. REVISIONS	DATE	BY	DATE	2005/08/03	DATE

THE CITY OF WINNIPEG
WATER AND WASTE DEPARTMENT
ENGINEERING DIVISION

WATER TREATMENT PLANT
MAIN BUILDING
OFFICE AND PLANT INTERIOR FINISHES

ARCHITECTURAL
PARTIAL PLAN OF
POLYMER AND INSTRUMENTATION ROOM

CITY FILE NUMBER
SHEET OF
CITY DRAWING NUMBER
1-0601B-A-B0125-001-00D

CONSULTANT DRAWING NO.
WB-B0125