
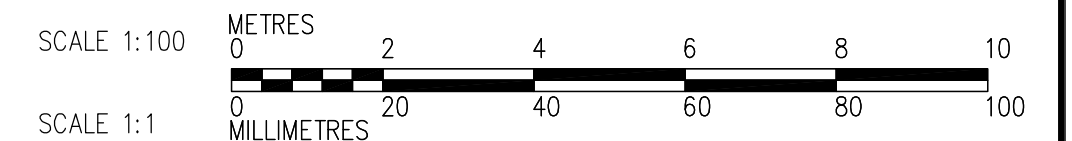


**WALL TYPES:**

- W1 CAST-IN-PLACE CONCRETE
- W3 CMU 240mm

**FIRE RATINGS:**

- 2 HR FIRE RATING
- 1 HR FIRE RATING

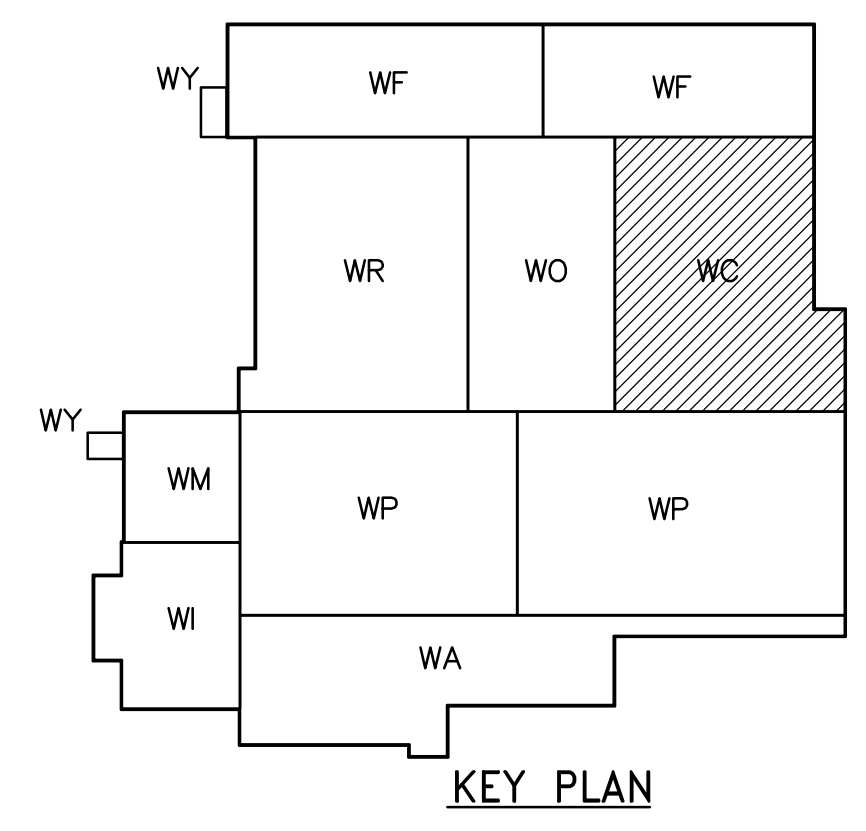

1 PARTIAL PLAN - BLOWER & COMPRESSOR ROOM, MECHANICAL AND ELECTRICAL ROOM (THIRD FLOOR)  
WB-B0135 1:100



B.M. ELEV.		<b>CH2MHILL</b> Frederickson Cooper ARCHITECTS		<b>EarthTech</b> A Total International LLC Company	
DESIGNED BY	TWS	CHECKED BY	BJS	ENGINEER'S SEAL	
DRAWN BY	AL/LK	APPROVED BY	AHL	ORIGINAL SIGNED BY	NEIL COOPER
SCALE:	1:100	RELEASED FOR CONSTRUCTION BY:	R. SOROKOWSKI	DATE	2007/06/05
00 ISSUED FOR TENDER	07/06/05	LK		CONSULTANT DRAWING NO.	WB-B0135
NO. REVISIONS	DATE	BY	DATE	2005/08/03	DATE
			2007/06/05		

**THE CITY OF WINNIPEG**  
WATER AND WASTE DEPARTMENT  
ENGINEERING DIVISION

WATER TREATMENT PLANT  
MAIN BUILDING  
OFFICE AND PLANT INTERIOR FINISHES

ARCHITECTURAL  
PARTIAL PLAN OF BLOWER & COMPRESSOR ROOM,  
MECHANICAL AND ELECTRICAL ROOM

CITY FILE NUMBER  
SHEET OF  
CITY DRAWING NUMBER  
**1-0601B-A-B0135-001-00D**