


1 PARTIAL PLAN - ADMINISTRATION (THIRD FLOOR LEVEL)
WB-B0139 1:100

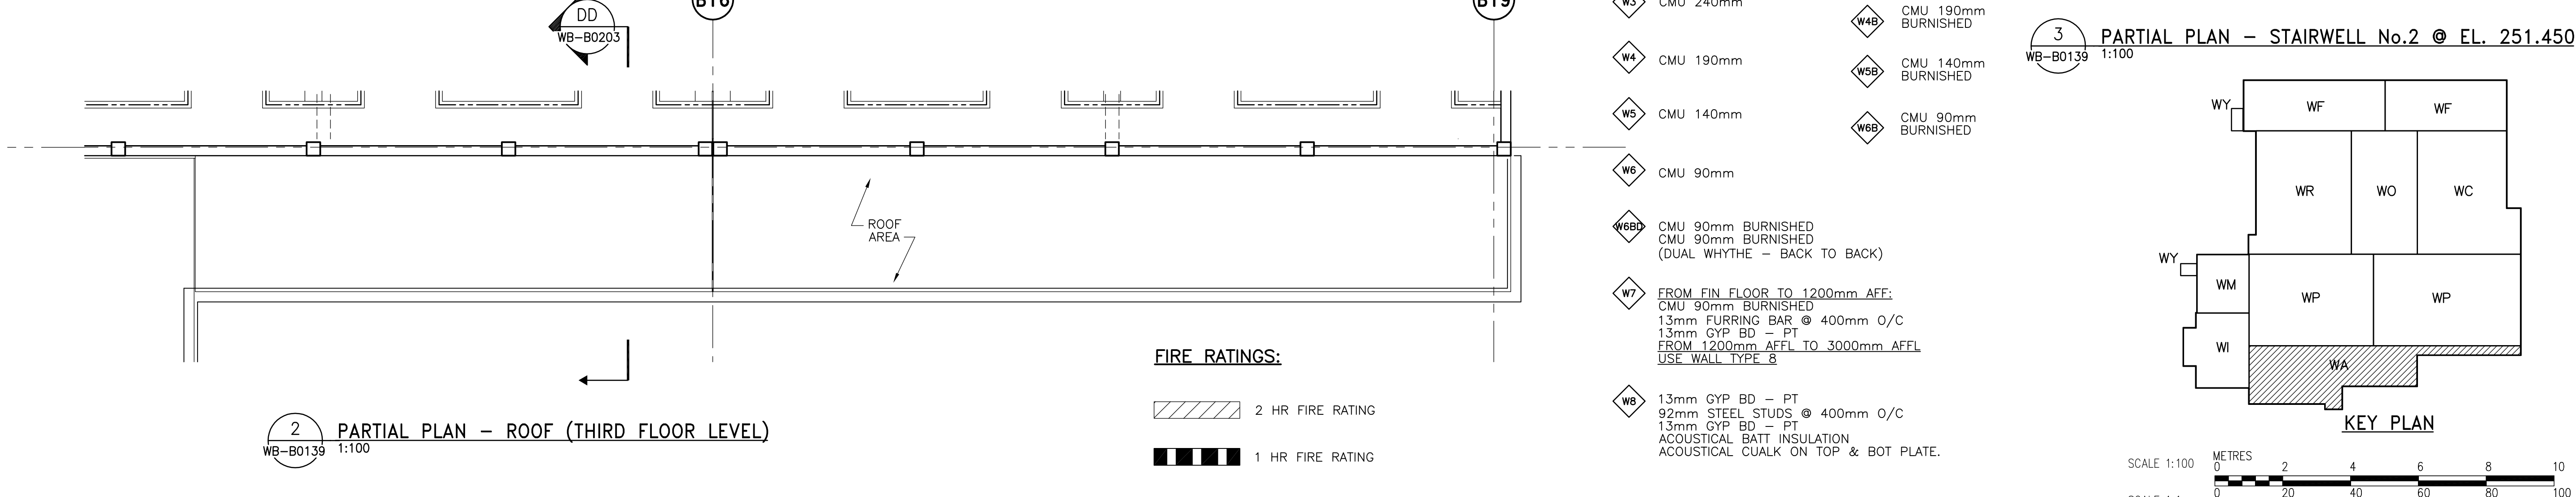

3 PARTIAL PLAN - STAIRWELL No.2 @ EL. 251.450
WB-B0139 1:100

2 PARTIAL PLAN - ROOF (THIRD FLOOR LEVEL)
WB-B0139 1:100

NOTE: ALL INTERIOR WALLS @ LEVEL 245.00 IN THE ADMIN AREA WILL BE UP TO 3000mm AFF.

WALL TYPES:

- W1 EXISTING CAST-IN-PLACE CONCRETE TYPICAL UNLESS NOTED
- W2 CMU 290mm
- W3 CMU 240mm
- W4 CMU 190mm
- W5 CMU 140mm
- W6 CMU 90mm
- W6B1 CMU 90mm BURNISHED
CMU 90mm BURNISHED (DUAL WHYTHE - BACK TO BACK)
- W7 FROM FIN FLOOR TO 1200mm AFF: CMU 90mm BURNISHED
13mm FURRING BAR @ 400mm O/C
13mm GYP BD - PT
FROM 1200mm AFFL TO 3000mm AFFL USE WALL TYPE 8
- W8 13mm GYP BD - PT
92mm STEEL STUDS @ 400mm O/C
13mm GYP BD - PT
ACOUSTICAL BATT INSULATION
ACOUSTICAL CAULK ON TOP & BOT PLATE.
- W2B CMU 290mm BURNISHED
- W3B CMU 240mm AIR SPACE (VARIES) 92mm METAL STUDS 13mm GYP BD - PT
- W4B CMU 190mm BURNISHED
- W5B CMU 140mm BURNISHED
- W6B CMU 90mm BURNISHED

FIRE RATINGS:

- 2 HR FIRE RATING
- 1 HR FIRE RATING



B.M. ELEV.			
DESIGNED BY	TWS	CHECKED BY	BJS
DRAWN BY	AL/LK	APPROVED BY	AHL
SCALE:	1:100	RELEASED FOR CONSTRUCTION BY:	R. SOROKOWSKI
00 ISSUED FOR TENDER	07/06/05	LK	
NO. REVISIONS	DATE	DATE	2005/08/03

CH2M HILL	EarthTech	ENGINEER'S SEAL
Frederickson Cooper ARCHITECTS	A Top International LLC Company	ORIGINAL SIGNED BY
DESIGNED BY TWS	CHECKED BY BJS	NEIL COOPER
DRAWN BY AL/LK	APPROVED BY AHL	2007/06/05
SCALE: 1:100	RELEASED FOR CONSTRUCTION BY: R. SOROKOWSKI	CONSULTANT DRAWING NO. WB-B0139

THE CITY OF WINNIPEG
WATER AND WASTE DEPARTMENT
ENGINEERING DIVISION

WATER TREATMENT PLANT
MAIN BUILDING
OFFICE AND PLANT INTERIOR FINISHES

ARCHITECTURAL
PARTIAL PLAN OF ADMINISTRATION AND ROOF
(ELEV. 245.000)

CITY FILE NUMBER
SHEET OF
CITY DRAWING NUMBER
1-0618-A-0039-001-00D