



BB BUILDING SECTION
SCALE 1:200

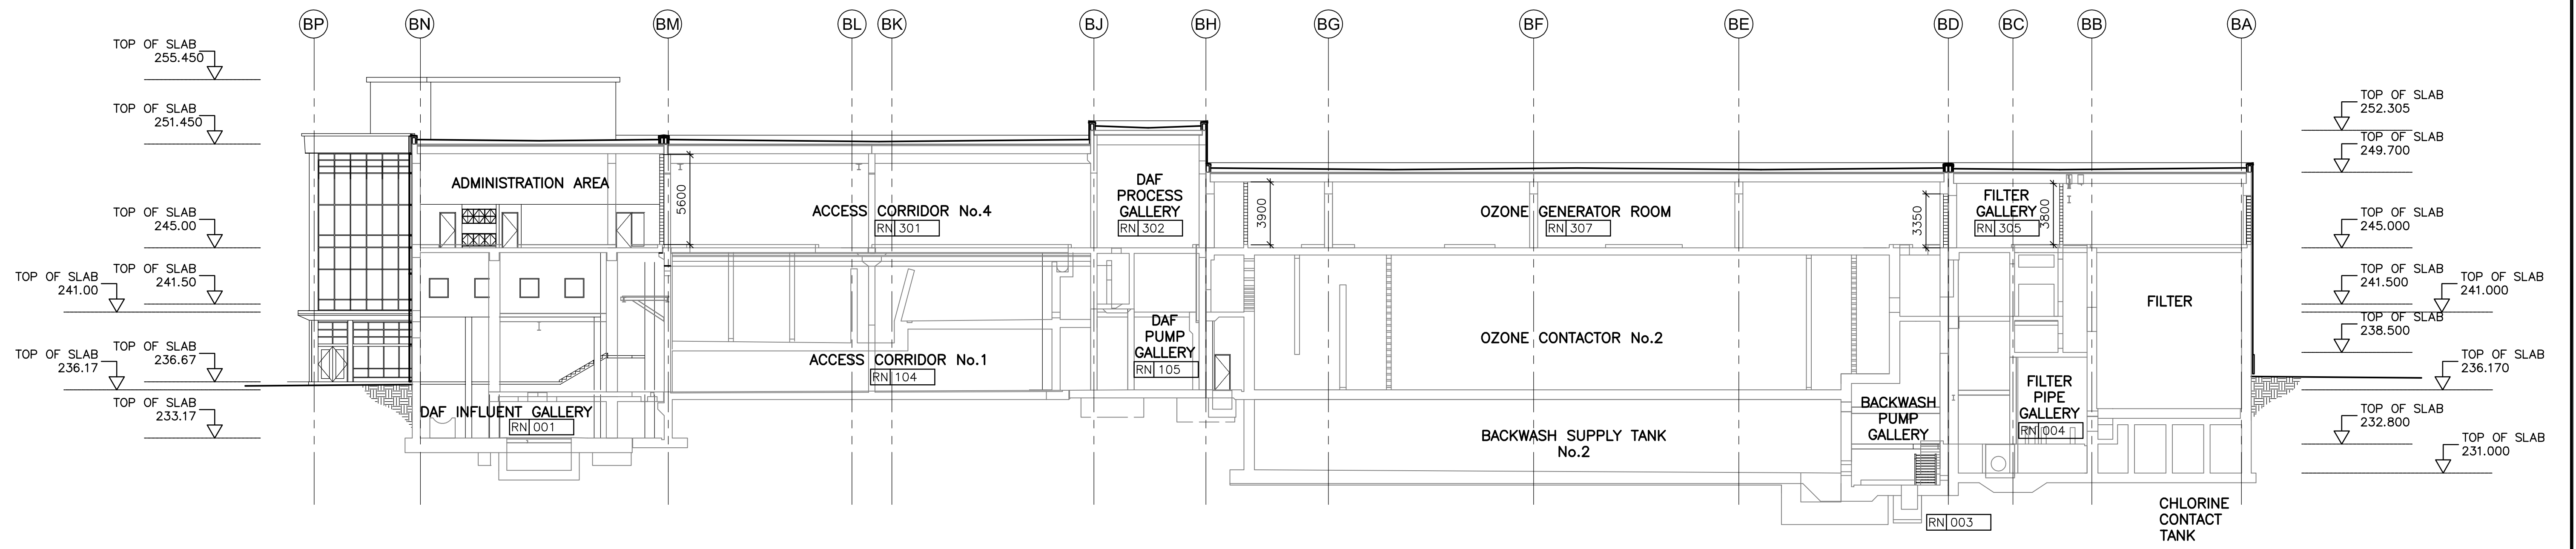

CC BUILDING SECTION
SCALE 1:200

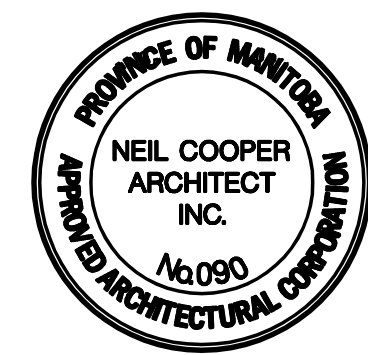

| NO. | REVISIONS | DATE | BY | DATE | BY |
|-----|------------------------------|----------|----|------|----|
| 03 | ISSUED FOR TENDER (95-2007) | 07/06/05 | LK | | |
| 02 | ISSUED FOR CONSTRUCTION | 07/05/25 | LK | | |
| 01 | 793-2006 ADDENDUM 01 | 07/03/29 | LK | | |
| 00 | ISSUED FOR TENDER (793-2006) | 07/03/19 | LK | | |

| | | | |
|-------------|------------|-------------------------------|---------------|
| DESIGNED BY | NC | CHECKED BY | LK |
| DRAWN BY | TC/LK/AC | APPROVED BY | AHL |
| SCALE: | AS NOTED | RELEASED FOR CONSTRUCTION BY: | R. SOROKOWSKI |
| DATE | 2005/08/05 | DATE | 2007/03/19 |

ENGINEER'S SEAL
ORIGINAL SIGNED BY
NEIL COOPER
2007/03/19
CONSULTANT DRAWING NO.
WB-B0202

THE CITY OF WINNIPEG
WATER AND WASTE DEPARTMENT
ENGINEERING DIVISION

WATER TREATMENT PLANT
MAIN BUILDING
BUILDING ENVELOPE

ARCHITECTURAL
BUILDING SECTIONS

CITY FILE NUMBER
SHEET OF
CITY DRAWING NUMBER
1-060B-A-B0202-001-03D