


1 STAIRWELL NO.1 SECTION DETAIL
WB-B0119 1:50



2 STAIRWELL NO.2 SECTION DETAIL
WB-B0106 1:50

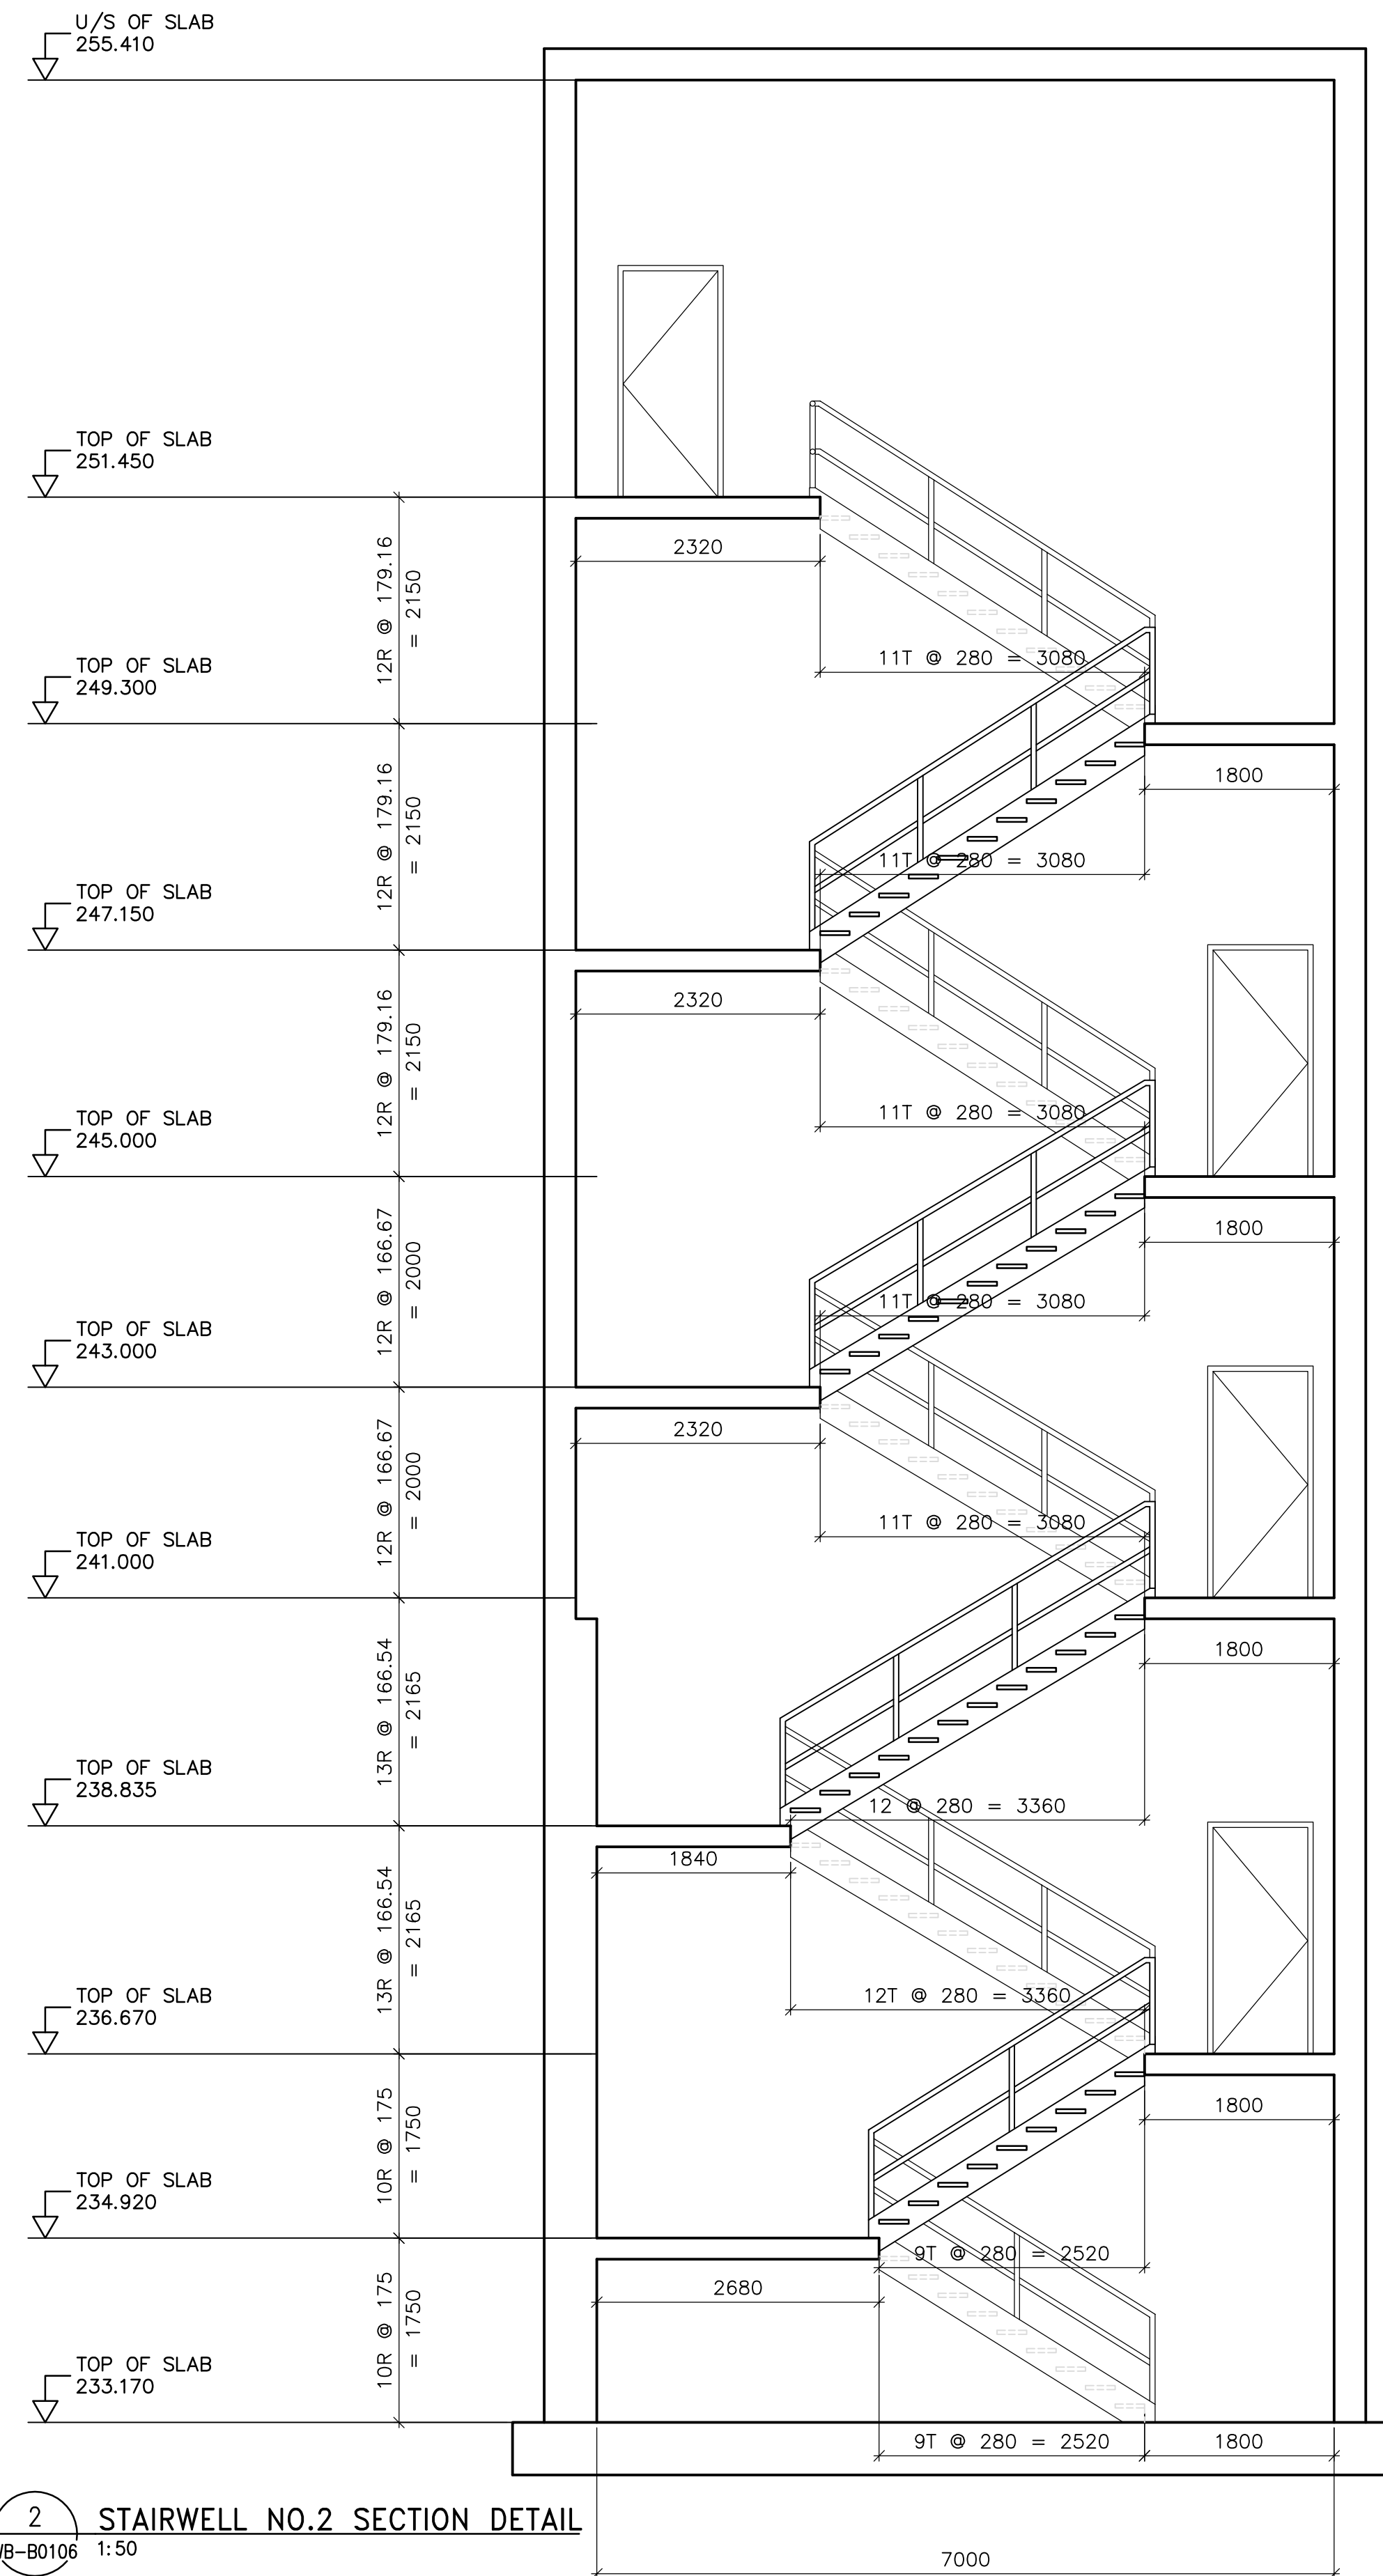

B.M. ELEV.	
DESIGNED BY	NC
DRAWN BY	SH/RS/AL
SCALE:	1:50
ISSUED FOR TENDER	07/06/05 LK
NO. REVISIONS	DATE BY
	2005/08/03



DESIGNED BY	NC	CHECKED BY	LK
DRAWN BY	SH/RS/AL	APPROVED BY	AHL
SCALE:	1:50	RELEASED FOR CONSTRUCTION BY:	R. SOROKOWSKI
		DATE	2007/06/05

ENGINEER'S SEAL
ORIGINAL SIGNED BY
NEIL COOPER
2007/06/05
CONSULTANT DRAWING NO.
WB-B0801

THE CITY OF WINNIPEG
WATER AND WASTE DEPARTMENT
ENGINEERING DIVISION

WATER TREATMENT PLANT
 MAIN BUILDING
 OFFICE AND PLANT INTERIOR FINISHES

ARCHITECTURAL
 STAIR SECTIONS

CITY FILE NUMBER
 SHEET OF
 CITY DRAWING NUMBER
1-0601B-A-B0801-001-00D