



7 SECTION AT CLEARWELL ROADWAY STA 0+440
 C0163 SCALE H=1:50 V=1:25

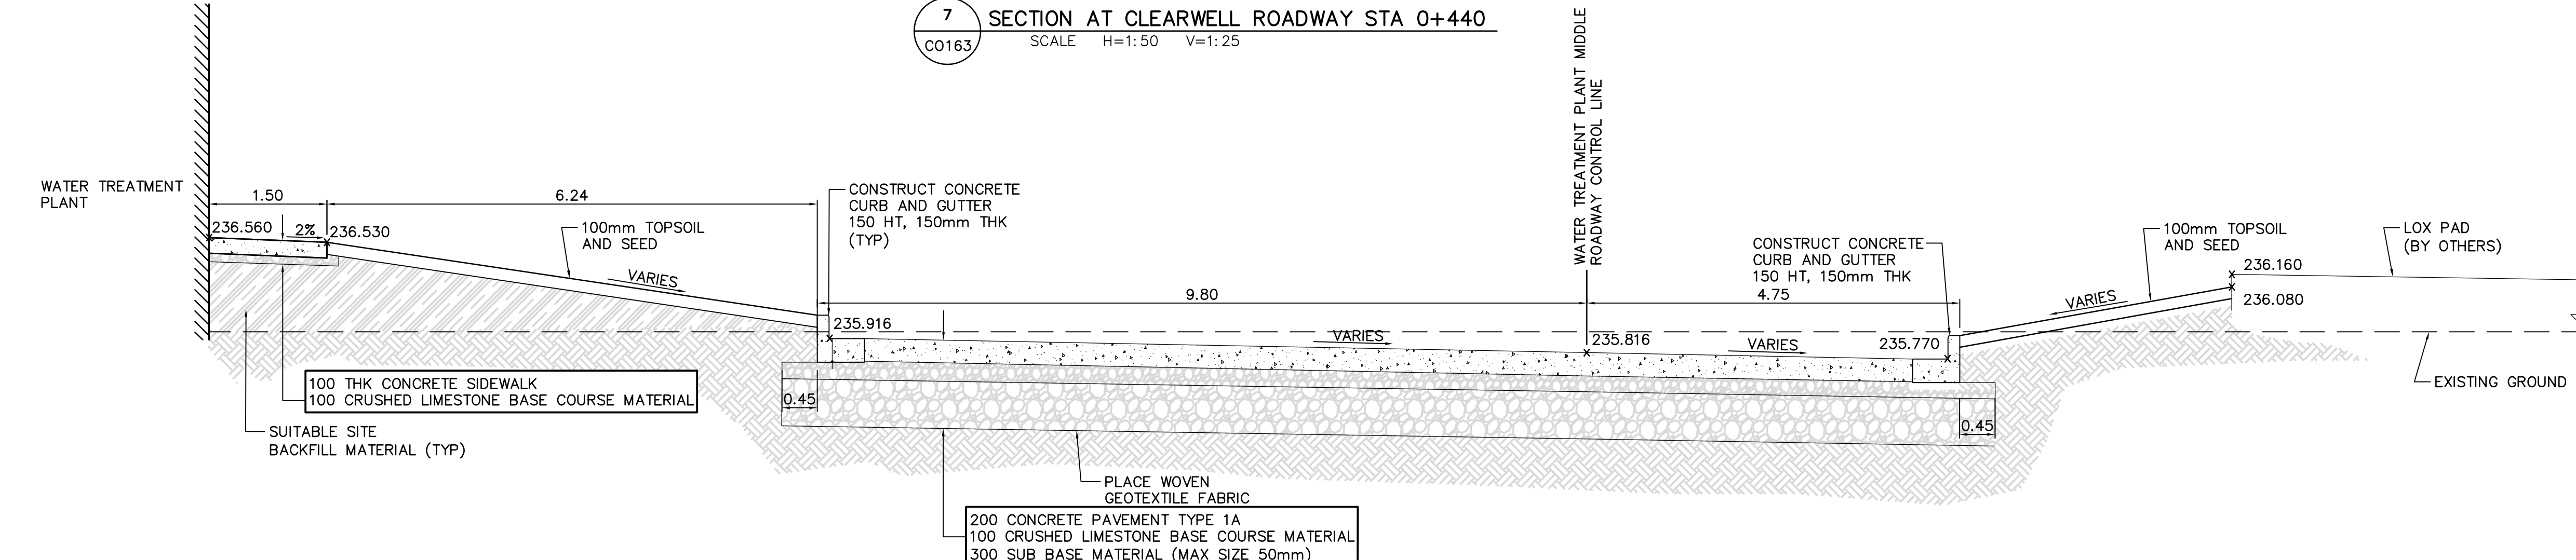

8 SECTION AT WATER TREATMENT PLANT MIDDLE ROADWAY STA 0+480
 C0163 SCALE H=1:50 V=1:25

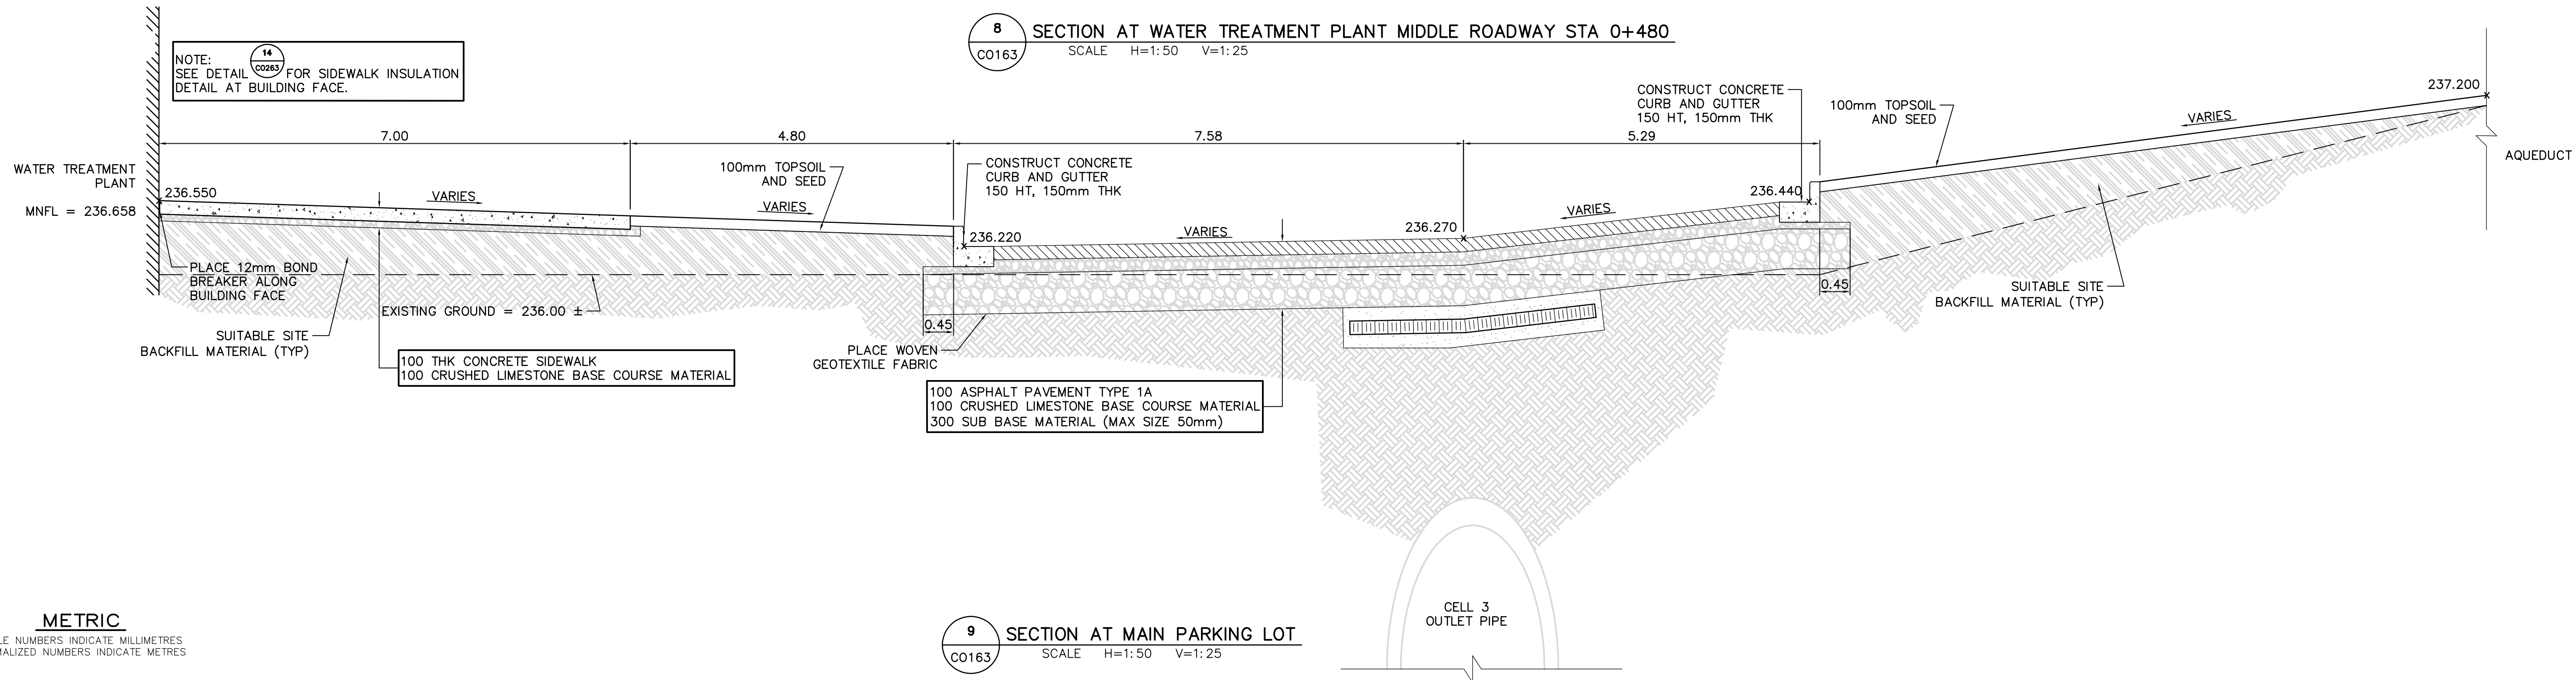

9 SECTION AT MAIN PARKING LOT
 C0163 SCALE H=1:50 V=1:25

METRIC
 WHOLE NUMBERS INDICATE MILLIMETRES
 DECIMALIZED NUMBERS INDICATE METRES

150 mm W.M.	WATERMAIN	150 mm W.M.	HYDRO	---	---	---	---	---	---
⊕	HYDRANT	+	M.T.S.	---	---	---	---	---	---
⊙	VALVE	⊕	CONCRETE	---	---	---	---	---	---
⊗	LAND DRAINAGE SEWER	⊕	ASPHALT	---	---	---	---	---	---
⊘	WASTEWATER SEWER	⊕	PROPERTY LINE	---	---	---	---	---	---
○	MANHOLE	⊕	SURVEY BAR	---	---	---	---	---	---
□	CATCH BASIN	⊕	ELEVATION	---	---	---	---	---	---
▽	CURB INLET	⊕	TREE	---	---	---	---	---	---
+	JUNCTIONS	⊕	ANODE	---	---	---	---	---	---
⊔	CULVERT	⊕	CONCRETE SIDEWALK	---	---	---	---	---	---
⊔	GAS	⊕	FENCE	---	---	---	---	---	---
---	EXISTING	---	LEGEND - PLAN	---	---	---	---	---	---
---	LEGEND - PLAN	---	PROPOSED	---	---	---	---	---	---
---	EXISTING	---	LEGEND - PLAN	---	---	---	---	---	---
---	LEGEND - PLAN	---	PROPOSED	---	---	---	---	---	---

APEGM
 Certificate of Authorization
 Earth Tech Canada Inc.
 No. 730

CH2MHILL
 Frederickson Cooper
 ARCHITECTS

EarthTech
 A Tyco International Ltd. Company

DESIGNED BY: BC
 CHECKED BY: JC
 DRAWN BY: DDW
 APPROVED BY: AHL
 SCALE: AS NOTED
 RELEASED FOR CONSTRUCTION BY: R. SOROKOWSKI

ENGINEER'S SEAL

ORIGINAL SIGNED BY: J.N. CRANG
 DATE: 07/11/09

CONSULTANT DRAWING NO. WY-C0262

THE CITY OF WINNIPEG
 WATER AND WASTE DEPARTMENT
 ENGINEERING DIVISION

WATER TREATMENT PLANT
 CONSTRUCTION OF ROADS
 AND LANDSCAPING

CIVIL
 ROADWAY SECTIONS
 AND DETAILS

CITY FILE NUMBER
 SHEET OF
 CITY DRAWING NUMBER
 1-0601Y-A-C0262-001-000