


GENERAL

1. ALL FIELD DIMENSIONS ARE BE CHECKED AND VERIFIED BY THE GENERAL CONTRACTOR PRIOR TO STARTING CONSTRUCTION.
2. ALL CONSTRUCTION JOINT LOCATIONS ARE TO BE APPROVED BY THE CONTRACT ADMINISTRATOR.

MASONRY

1. MASONRY MORTAR SHALL BE TYPE "S" BASED ON PROPERTY AND PROPORTION SPECIFICATIONS OF CSA A179 WITH A 28 DAY STRENGTH OF 12.5MPa.
2. MATERIALS USED IN CONCRETE MASONRY SHALL CONFORM TO CSA A165.1.

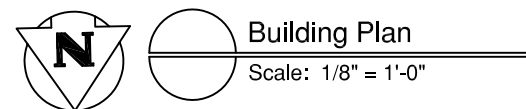

See Building Elevation for
Extent of Block Wall Repairs

SK-1 Building Plan
Exterior Wall Upgrades
Bid Opportunity No. 11-2008
South Transcona Community
Centre, 124 Borden Avenue
Winnipeg, Manitoba



GC ENGINEERING LTD.
675 ELM ST.
WINNIPEG MB R3M 3N8
PH 793-3948 FAX 487-4616
EMAIL CALGRAY@MTS.NET