


236.40
236.30
236.20
236.10
236.00
235.90
235.80
235.70
235.60
235.50
235.40
235.30
235.20
235.10
235.00
234.90
234.80
234.70
234.60
234.50
234.40
234.30
234.20
234.10
234.00

236.40
236.30
236.20
236.10
236.00
235.90
235.80
235.70
235.60
235.50
235.40
235.30
235.20
235.10
235.00
234.90
234.80
234.70
234.60
234.50
234.40
234.30
234.20
234.10
234.00

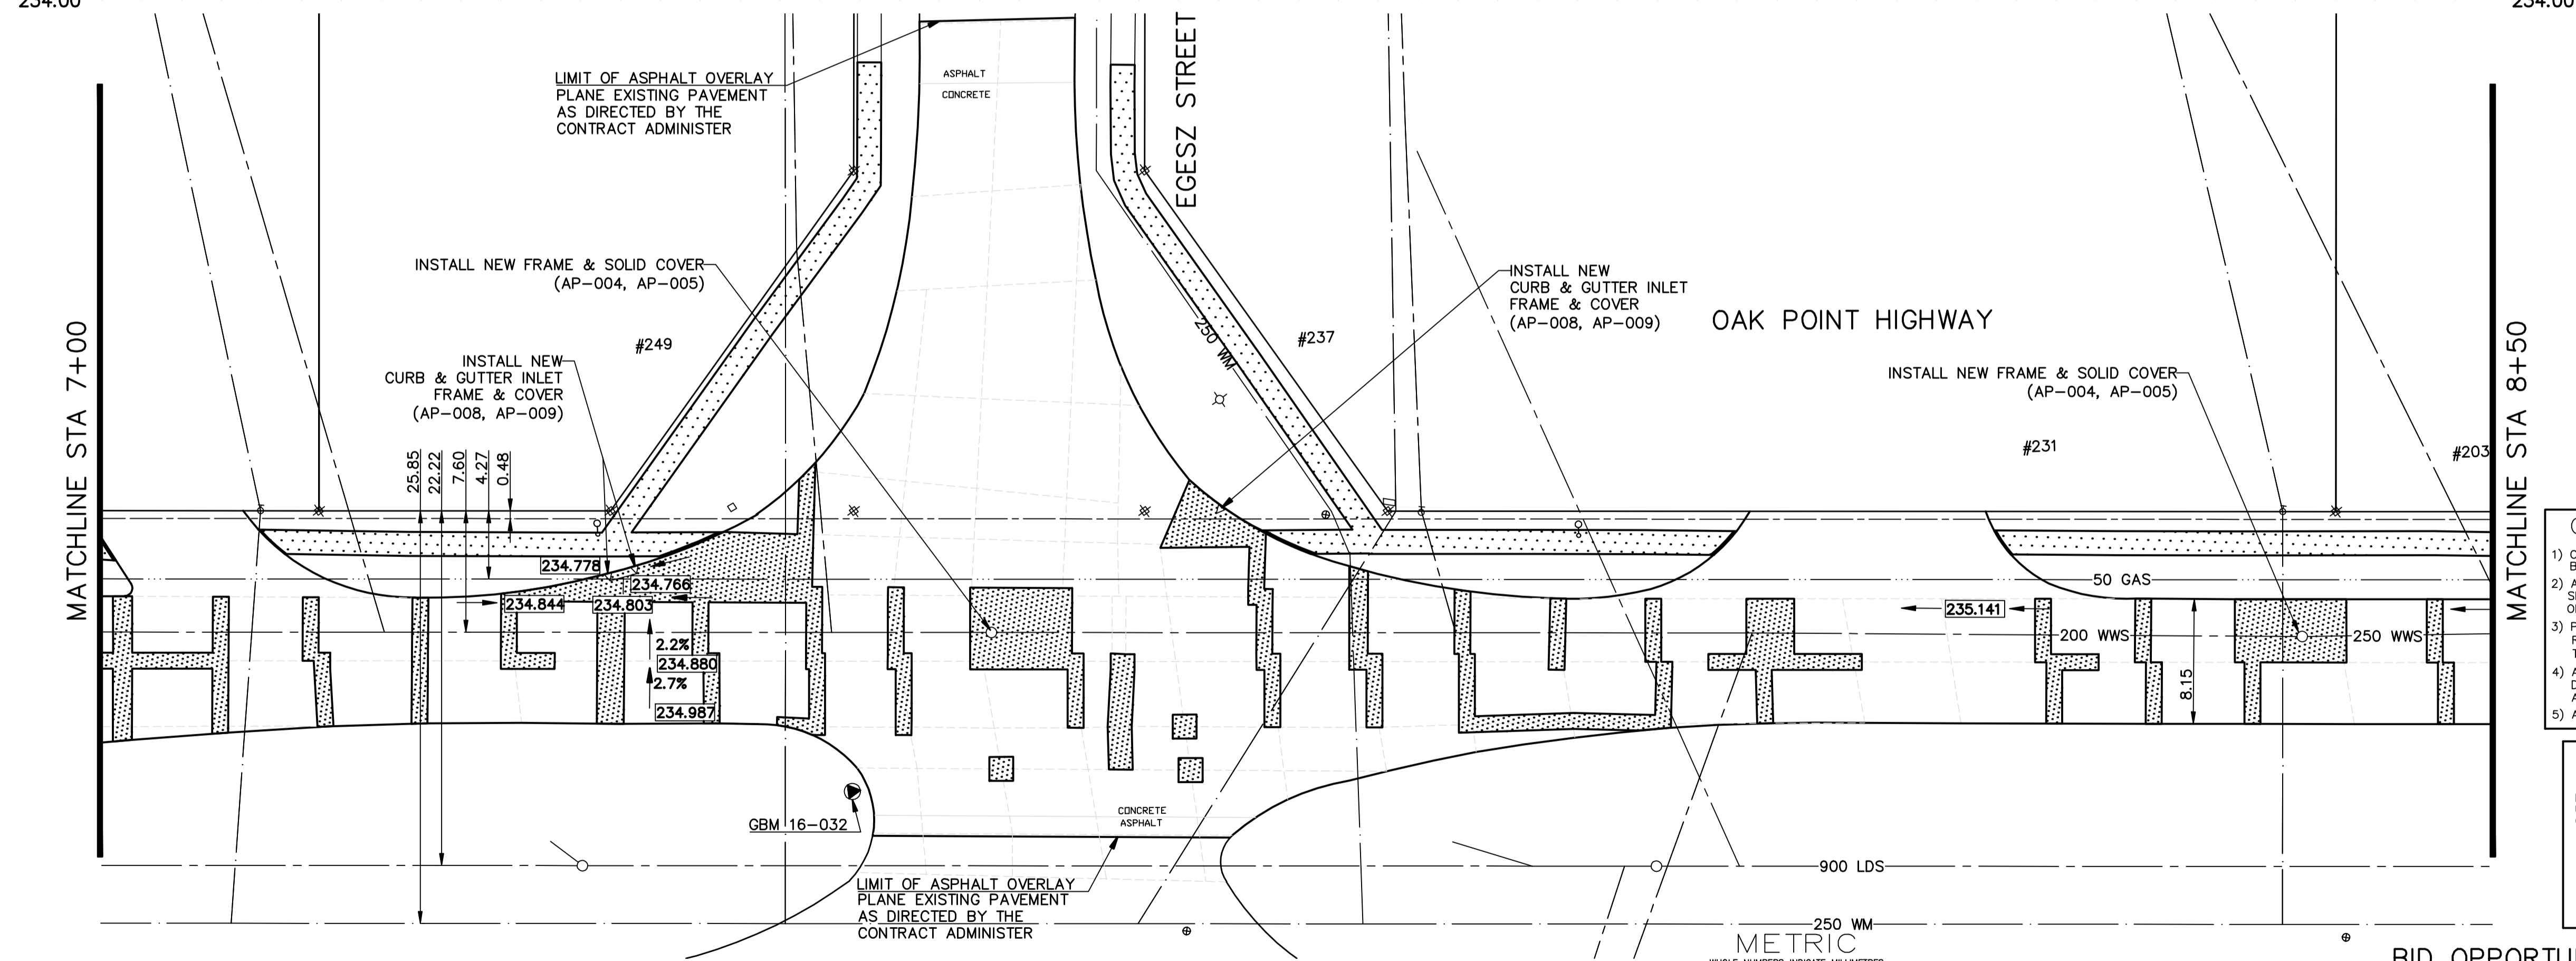

- CONSTRUCTION NOTES**
- 1) CURB REPLACEMENT AS DIRECTED BY THE CONTRACT ADMINISTRATOR.
 - 2) ALL STREET RADIUS CURB UNDER 15M RADIUS SHALL BE REPLACED AS MODIFIED OR AS DIRECTED BY THE CONTRACT ADMINISTRATOR.
 - 3) PAVEMENT REPAIRS SHOWN ARE ONLY A REPRESENTATIVE SAMPLE OF THE TENDERED QUANTITIES.
 - 4) ASPHALT TIE-INS ON APPROACHES TO BE DETERMINED IN THE FIELD BY THE CONTRACT ADMINISTRATOR.
 - 5) ALL BULLNOSES TO HAVE SLOPED FACE.

WARNING

IF POWER EQUIPMENT OR EXPLOSIVES ARE TO BE USED FOR EXCAVATION ON THIS PROJECT THE CONTRACTOR MUST:

- 1) OBTAIN CLEARANCE FROM THE GAS UTILITY PRIOR TO EXCAVATION.
- 2) TAKE PRECAUTION TO AVOID DAMAGE TO GAS UTILITY INSTALLATIONS.

SEE PROVINCIAL REGULATION 210/72 FOR DETAILS

⊕	HYDRANT	◆	---	LDS/WWS	---	---	NORTH GUTTER	---
⊗	VALVE	●	---	WATERMAIN	---	---	CENTER LINE	---
⊙	CURB STOP	•	---	GAS	---	---	SOUTH GUTTER	---
⊖	CONCRETE SIDEWALK	⊖	---	TRAFFIC SIGNALS	---	---		---
○	O.L.S.	●	---	CONCRETE	---	---		---
○	MANHOLE	●	---	CURB RENEWAL	---	---		---
□	CATCH BASIN	■	---	ELEVATIONS	---	---		---
△	CURB INLET	▲	---	PROPERTY LINE	---	---		---
☆	HYDRO POLE	★	---	SURVEY BAR	---	---		---
⊕	TRAFFIC SIGNAL POLE	⊕	---	GEODETIC BENCH MARK	---	---		---
			---	RAMP CURB	---	---		---
EXISTING	LEGEND - PLAN	PROPOSED	EXISTING	LEGEND - PLAN	PROPOSED	EXISTING	LEGEND - PROFILE	PROPOSED

LOCATION APPROVED

UNDERGROUND STRUCTURES ORIGINAL SIGNED BY Derrick Saedal 01/23/08 SUPR. U/G STRUCTURES COMMITTEE DATE

NOTE: LOCATION OF UNDERGROUND STRUCTURES AS SHOWN ARE BASED ON THE BEST INFORMATION AVAILABLE. BUT NO GUARANTEE IS GIVEN THAT ALL EXISTING UTILITIES ARE SHOWN OR THAT THE GIVEN LOCATIONS ARE EXACT. CONFIRMATION OF EXISTENCE AND EXACT LOCATION OF ALL SERVICES MUST BE OBTAINED FROM THE INDIVIDUAL UTILITIES BEFORE PROCEEDING WITH CONSTRUCTION.

B.M. ELEV.	GBM 16-032	235.210	
NO.	REVISIONS	DATE	BY

TRANSPORTATION ENGINEERING DIVISION
TECHNOLOGY SERVICES BRANCH
106 - 1155 PACIFIC AVE

DESIGNED BY R.M. CHECKED BY G.C./D.K.
DRAWN BY R.M. APPROVED BY P.S. PAUL

HOR. SCALE: 1 : 250
VERTICAL: 1 : 10
DATE: 2008/01/28

ENGINEER'S SEAL
PROVINCE OF MANITOBA
P.S. PAUL
REGISTERED ENGINEER
ORIGINAL SIGNED BY P.S. Paul February 5/08

THE CITY OF WINNIPEG
PUBLIC WORKS DEPARTMENT

OAK POINT HIGHWAY
FROM 75m S. OF HYDE AVENUE TO EAGLE DRIVE
ASPHALT OVERLAY AND ASSOCIATED WORKS
FROM STA. 7+00 TO STA. 8+50

CITY DRAWING NUMBER SE-08-5
SHEET 5 OF 12
5

BID OPPORTUNITY NO. 113-2008