
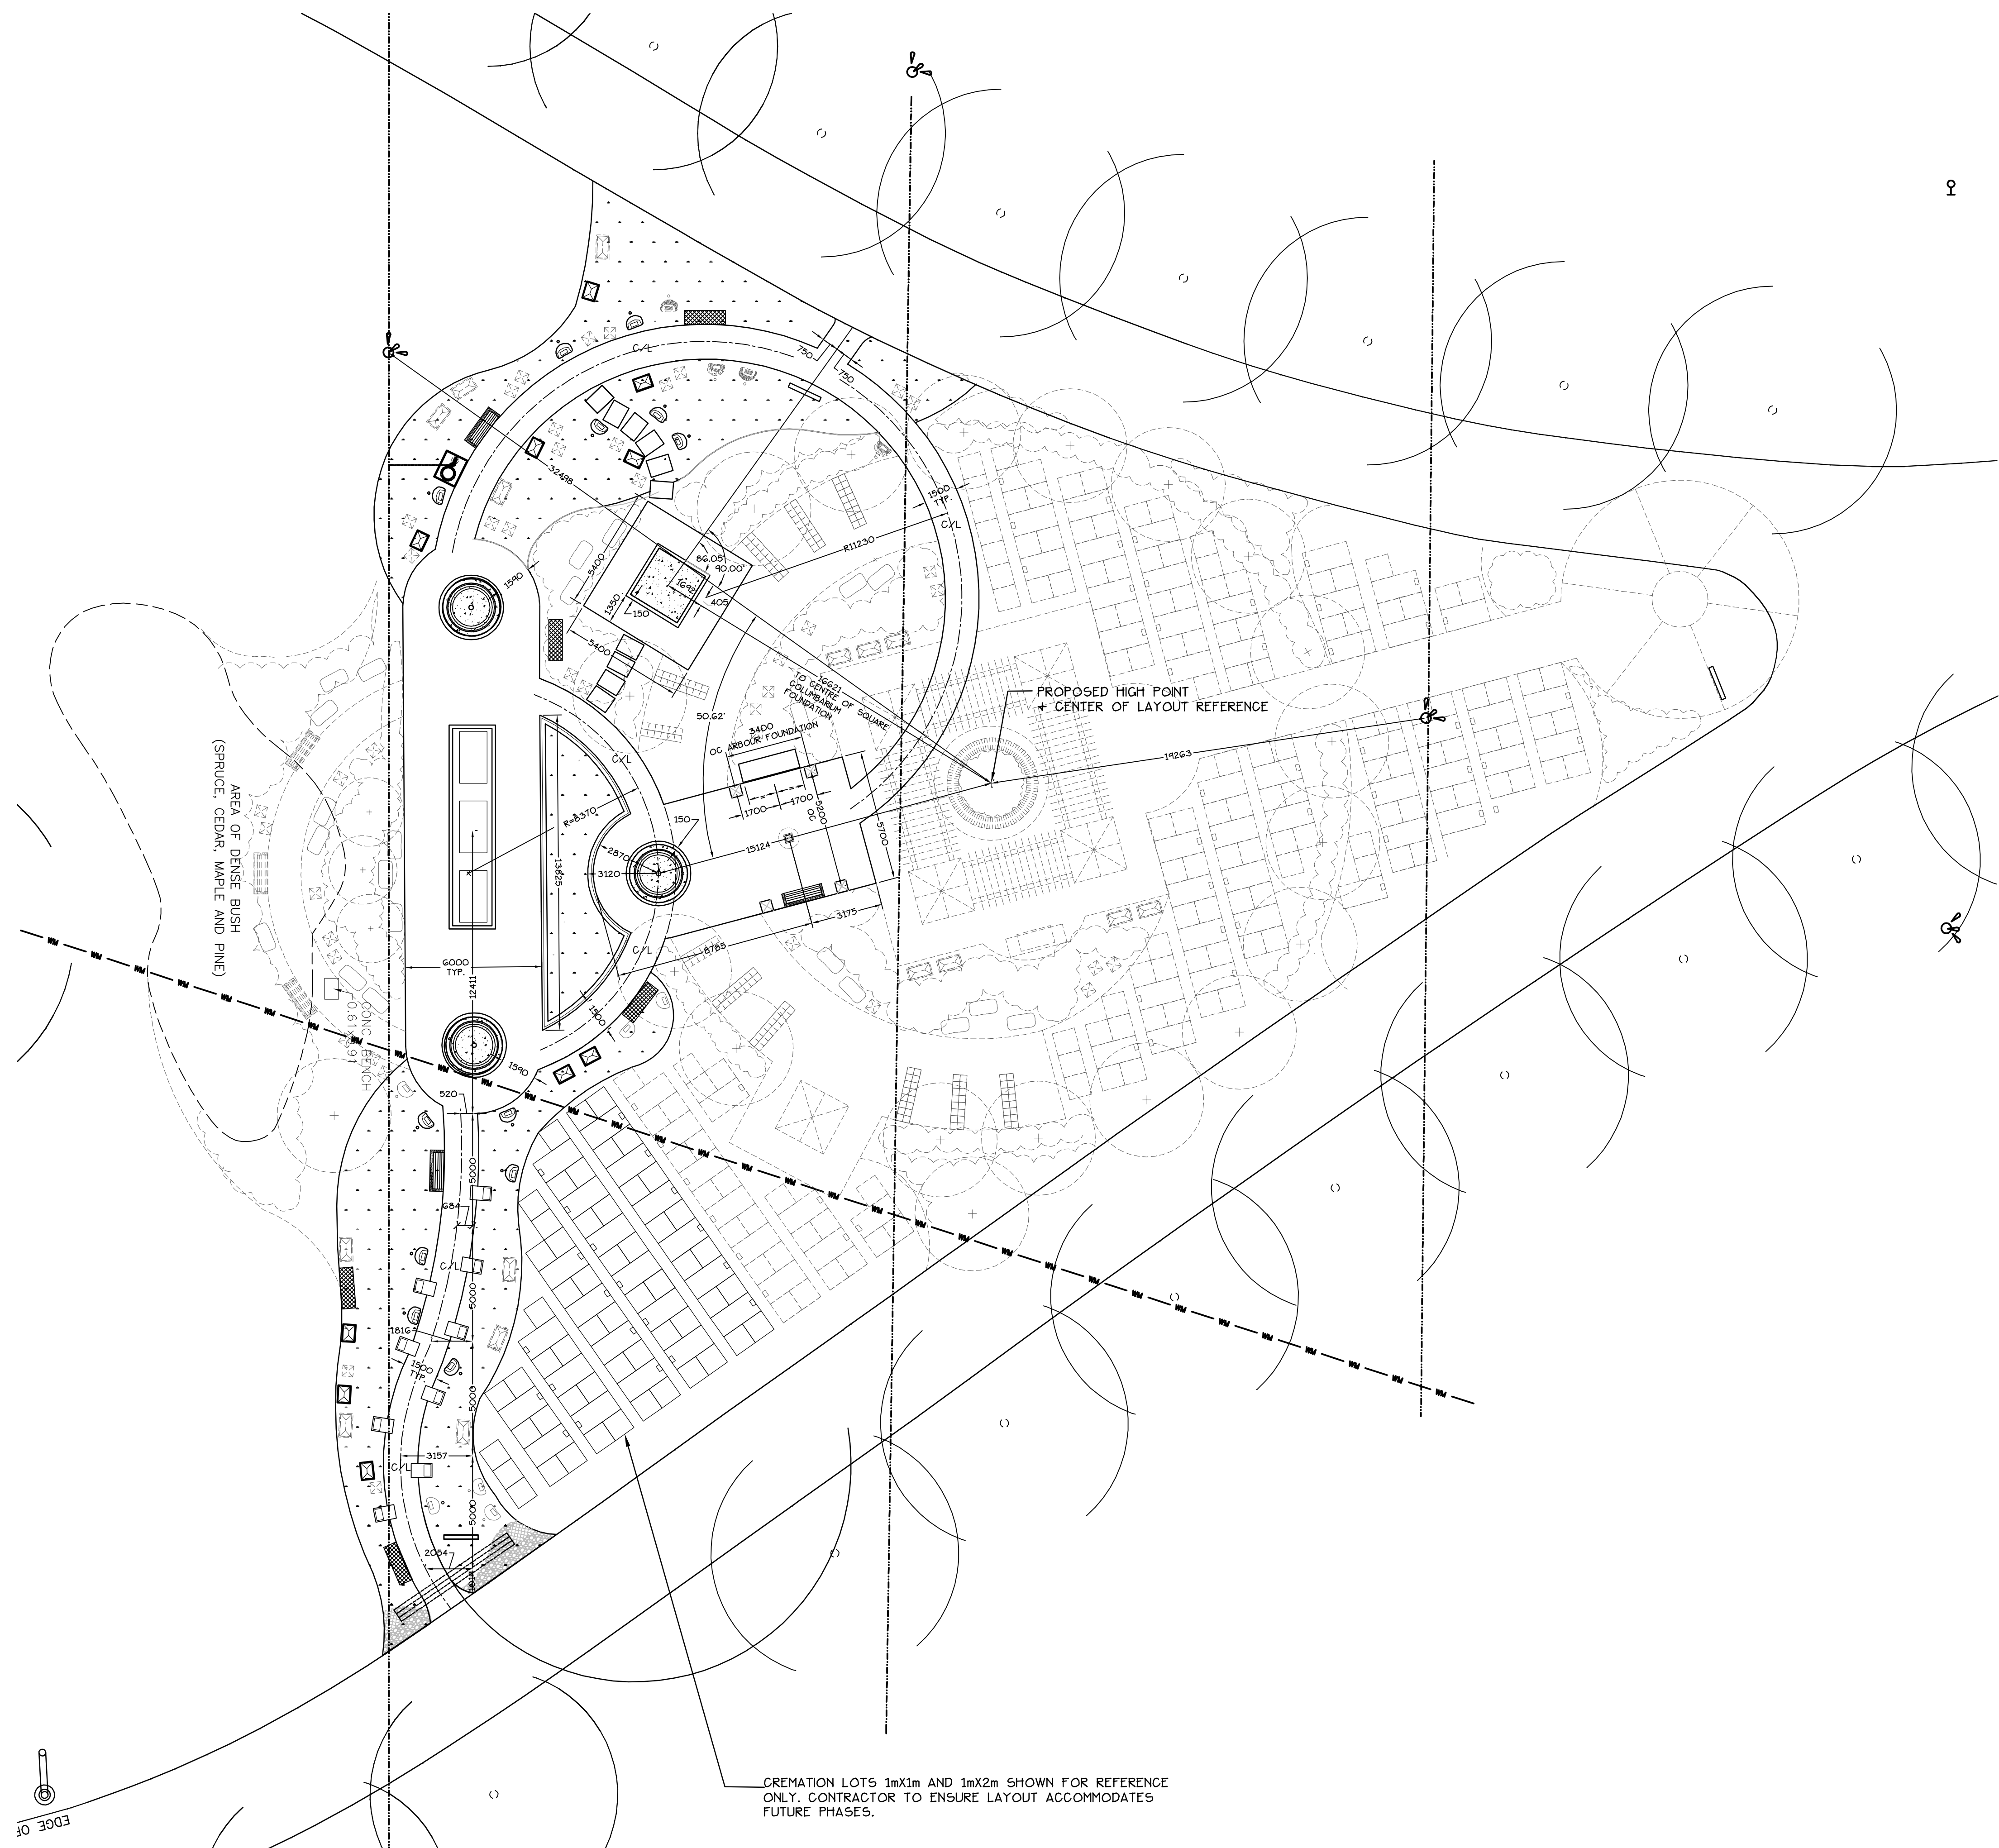


KEY MAP: ST. VITAL CEMETERY CREMATION GARDEN

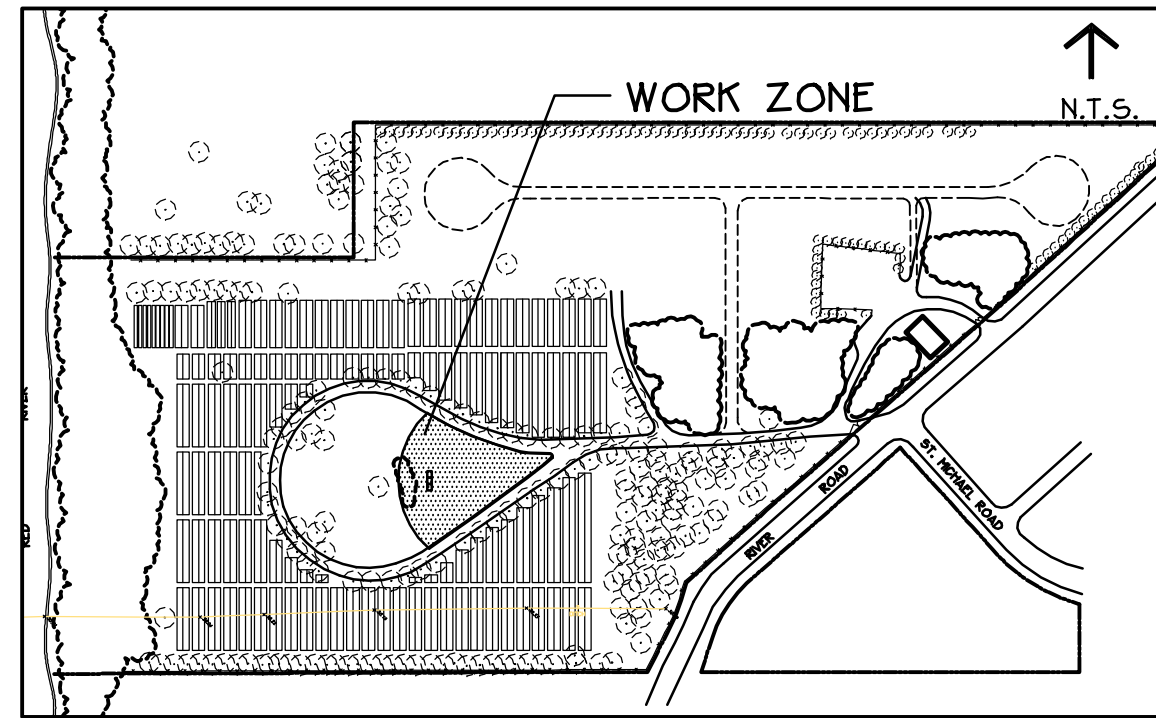

NOTES + LEGEND

- WATERMAIN
- IRRIGATION WATERLINES
- ⊙ MANHOLE
- ⊙ SPRINKLER
- ⊙ WATER VALVE
- 1102--- PROPOSED DIMENSION

06			
05			
04			
03			
02	03/31/08	REVISED FOR TENDER	AH
01	09/20/08	REVISED FOR CLIENT REVIEW	AH

No.	DATE	DESCRIPTION	BY	APP'D
-----	------	-------------	----	-------

REVISIONS

Detail No. _____
Drawing No. Where Detailed _____

All drawings, specifications and related documents are the copyright property of the Consultant and must be returned upon request. Reproduction of some or part or in whole is forbidden without the Consultant's written permission.

Only those drawings signed under original signature by an authorized representative of Hilton Landmarks Inc. are considered true copies. Contractor must check and verify all dimensions and elevations on the job. Report any discrepancies to the Consultant. Do not scale drawing.

Hilton LANDMARKS Inc.
Cemetery Consultants, Planning and Design

155 Frobisher Drive, Suite J-102 Tel: (519) 725-7333
Waterloo, Ontario N2V 2E1 Fax: (519) 725-3008
www.hiltonlandmarks.com Email: hll@golden.net




Project

ST. VITAL CREMATION GARDEN SITE WORKS CONTRACT
WINNIPEG, MANITOBA

Drawing

PHASE TWO PARTIAL LAYOUT PLAN

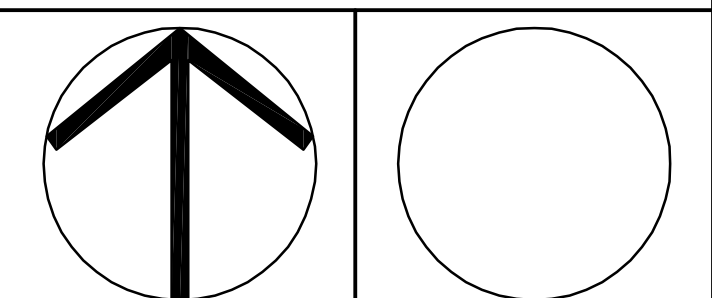

Scale: 1:150

Design By:	A.H./R.H.	Project No.	99048-05
Drawn By:	A.H.	Date:	November, 2006
Checked By:	CAD File:	99048DD L-1	
Drawing No.	L-2	Sheet No.	3 of 7