



**TYPICAL SECTION THROUGH SODDED AREA.**

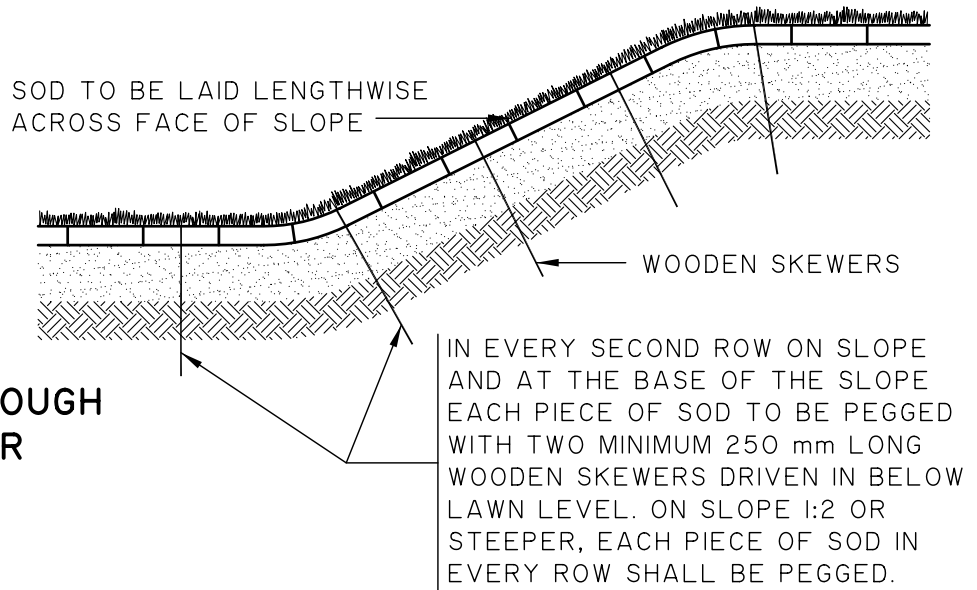

**TYPICAL SECTION THROUGH SODDED SLOPE - 1:3 OR STEEPER.**

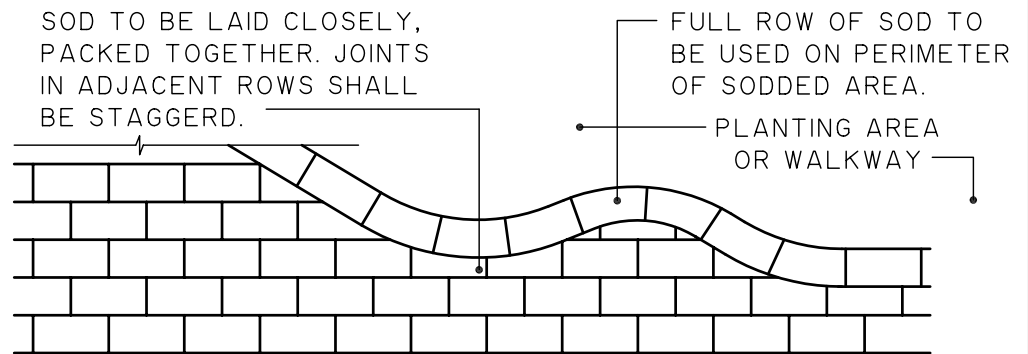

**TYPICAL SOD LAYOUT.**

DIMENSIONS ARE IN MILLIMETRES



**THE CITY OF WINNIPEG**  
PUBLIC WORKS DEPARTMENT

Reference Spec. No.  
CW-3510

Revisions			
No.	Date	Description	By
2	5/05	Top Soil & Excavation Dimensions	twh
1	12/04	Top Soil & Excavation Dimensions	twh

**SODDING DETAILS**

Designed By: D.R.K.	Drawn By: A.R.	Scale : <b>N.T.S.</b>
Checked By: D.R.K.	Date: 05-05-04	Drawing No.
Approved: SURFACE WORKS COMMITTEE		<b>SD-243</b>