


**KEY NOTES:**

- ① INSTALL NEW FANS, FLEXIBLE CONNECTIONS AND ASSOCIATED DUCTWORK AS SHOWN. MOUNT FANS ON A 100mm THICK CONCRETE PAD. PROVIDE VIBRATION ISOLATORS. DUCTWORK TO BE STAINLESS STEEL.
- ② PROVIDE 600x600 LOUVERS.

② SECTION "A" - "A" - DETAIL OF WALKWAY EXHAUST (3 TYPICAL)

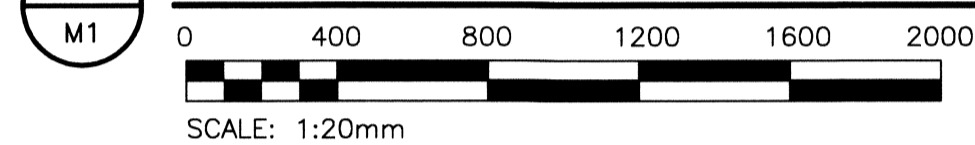

COWLEND



B.M. ELEV.			
DESIGNED BY	PSS	CHECKED BY	RED
DRAWN BY	VJH	APPROVED BY	
HOR. SCALE:	AS SHOWN	RELEASED FOR CONSTRUCTION:	
VERTICAL:		DATE	02/02/07
NO.	REVISIONS	DATE	BY
01	ISSUED FOR TENDER	FEB.15/08	RED

**KGS GROUP**  
CONSULTING ENGINEERS & PROJECT MANAGERS

**CH2MHILL**

ENGINEER'S SEAL  
  
 CONSULTANT DRAWING NO.  
**1-0101P-M0002-001**

**THE CITY OF WINNIPEG**  
WATER AND WASTE DEPARTMENT

PROJECT TITLE  
 NEWPCC - CIRCULAR  
 PRIMARY CLARIFIER REFURBISHMENT

**NEW WALKWAY VENTILATION SECTION**

SHEET OF  
**001** OF **001**

COMPUTER FILE NAME  
 1-0101P-M0002-001

CITY DRAWING NUMBER  
**1-0101P-M0002-001**