
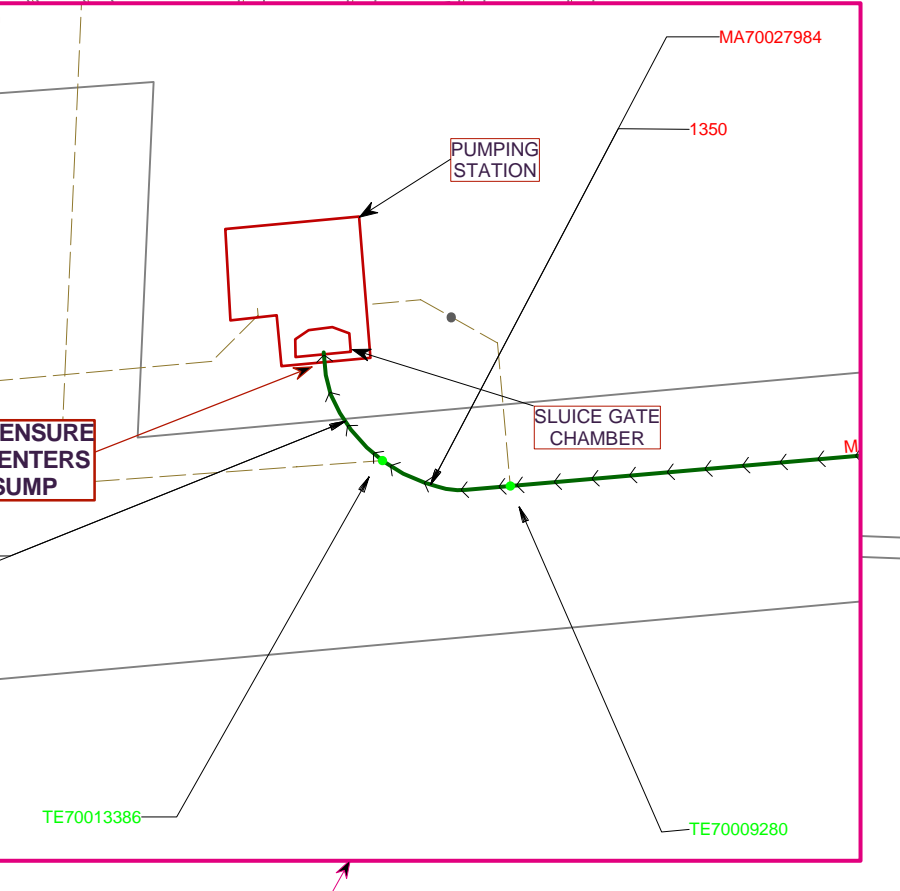
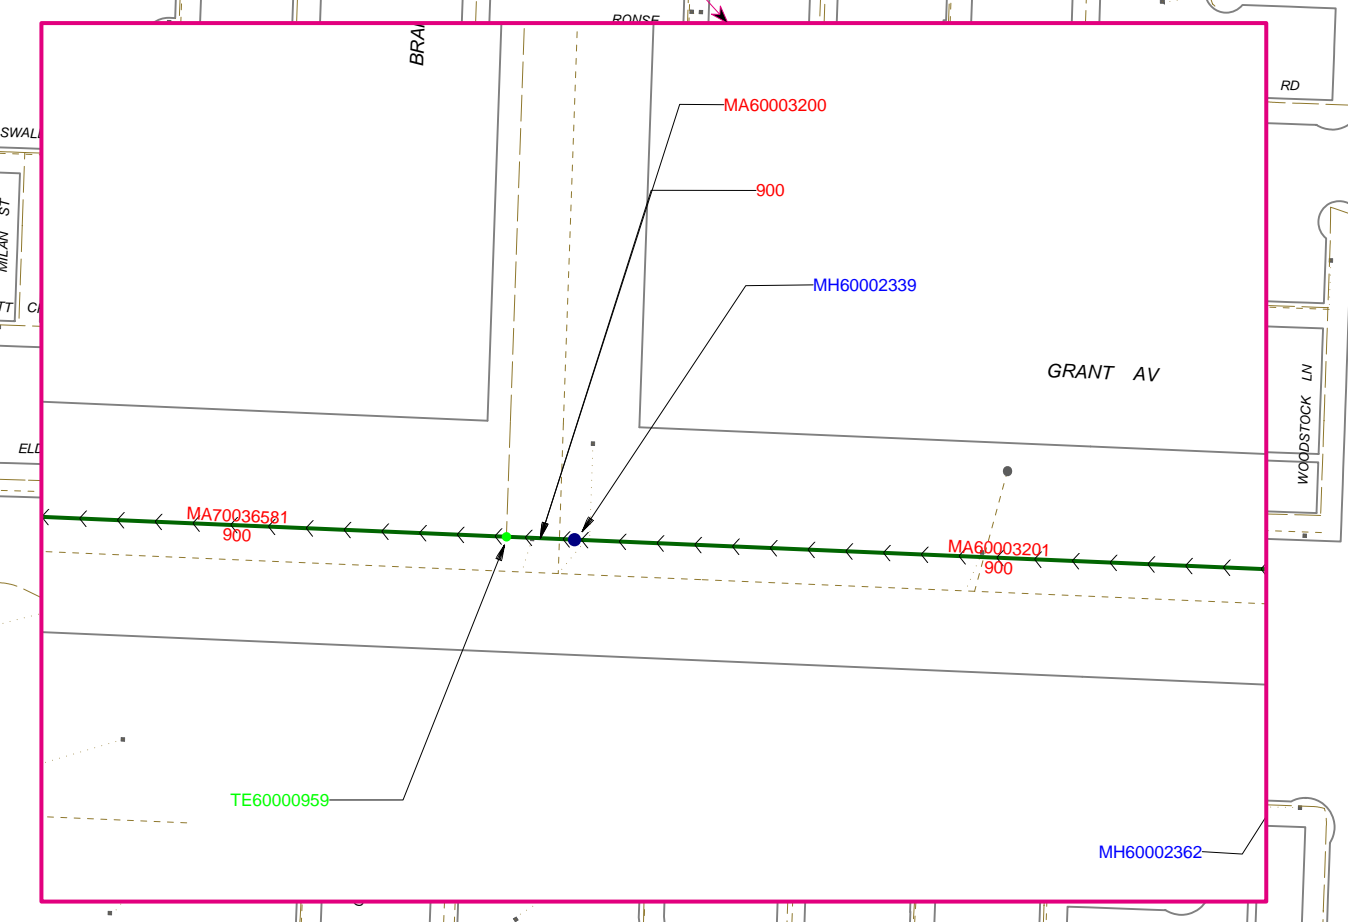
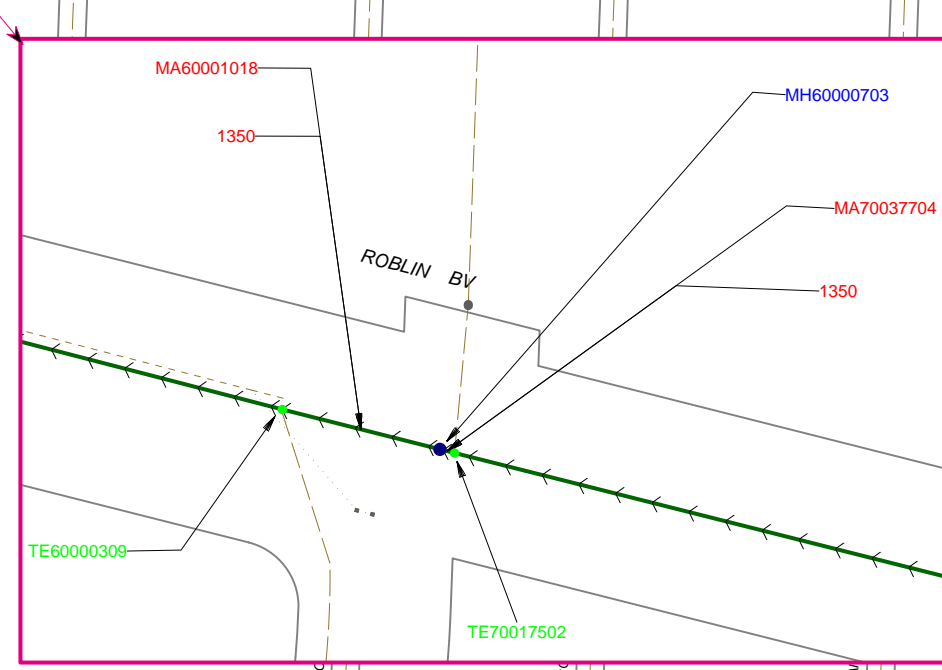
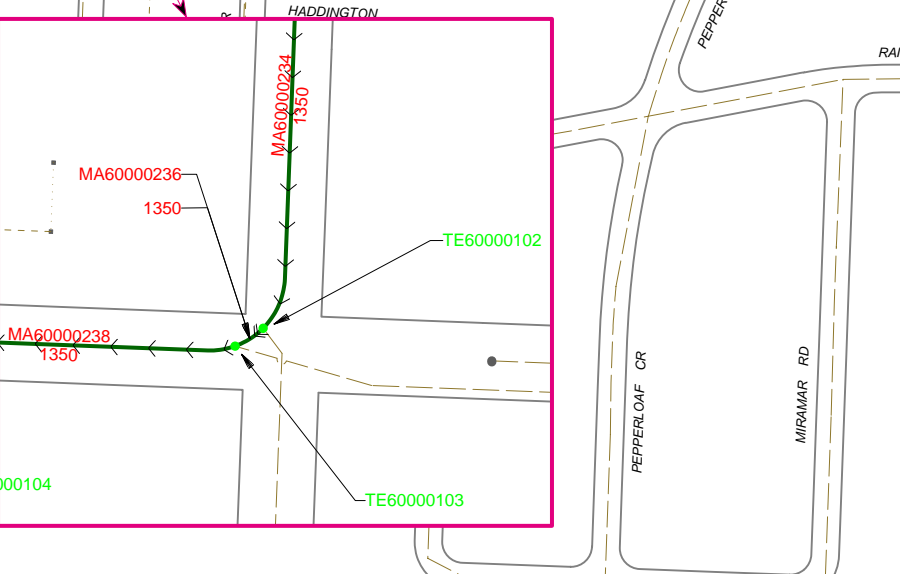
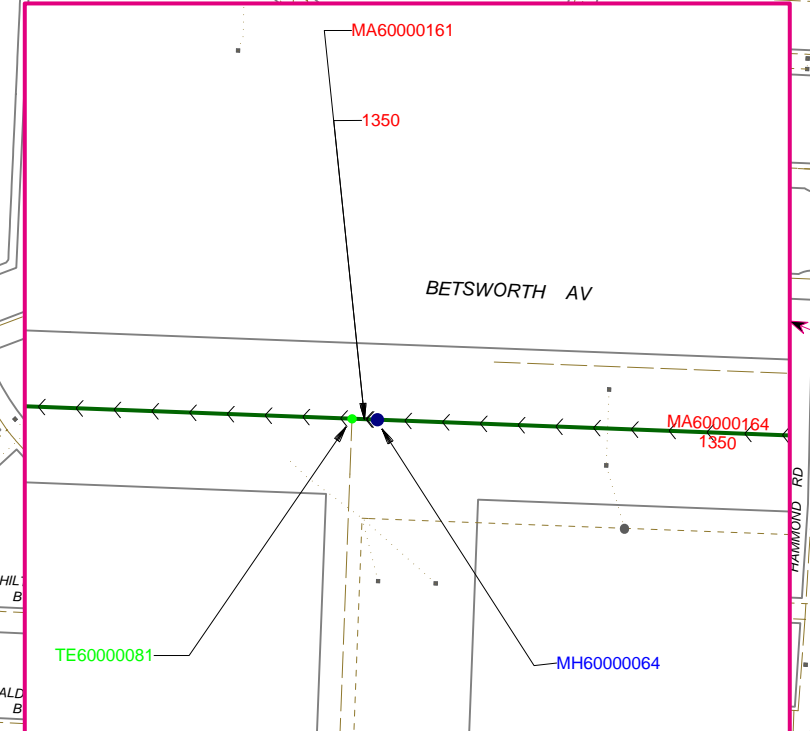
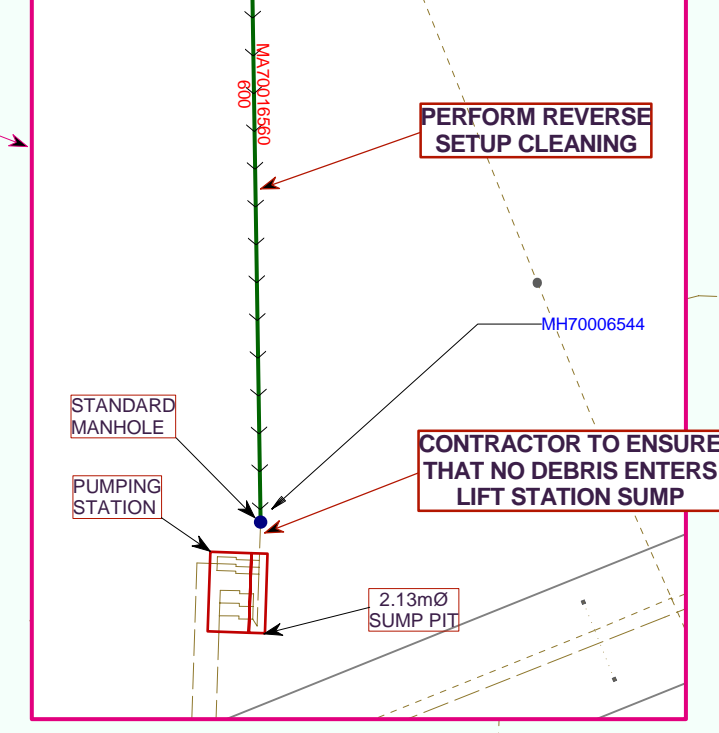


THE CONTRACTOR SHALL ENSURE THAT NO DEBRIS IS FLUSHED DOWNSTREAM OF THIS POINT

SIPHONS - DO NOT CLEAN OR INSPECT

ST CHARLES COUNTRY CLUB
CONTRACTOR TO NOTIFY GOLF COURSE SUPERINTENDANT 5 WORKING DAYS PRIOR TO ANY WORK ON GOLF COURSE PROPERTY

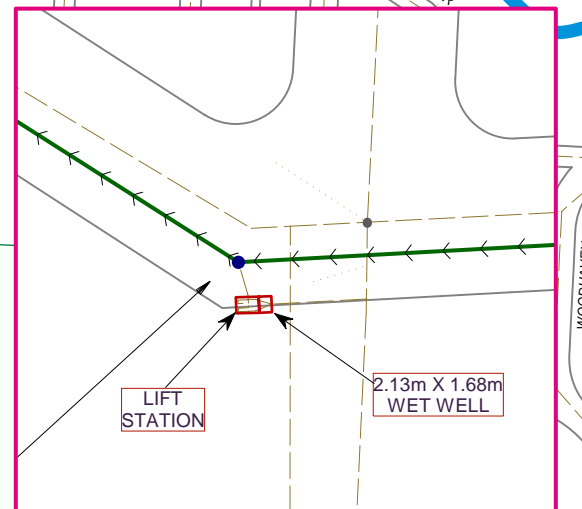

THE CITY OF WINNIPEG
WATER AND WASTE DEPARTMENT
 2007/2008 SEWER CLEANING AND INSPECTION
Bid Opportunity No. 287-2008
 Sewer Cleaning and Inspection
 St. James Interceptor and Charleswood Interceptor
 Contract 38

SEWER LINE SIZES
LEGEND

- INTERCEPTOR SEWER (TO BE INSPECTED)
- FORCE MAIN
- WWS & CS
- INTERCEPTOR MANHOLES (TO BE INSPECTED)
- CS & WWS PLUGS
- TEES AT INTERCEPTORS
- DIS & LIG
- CS LEADS
- CATCH BASINS
- CURB INLETS
- OTHER MANHOLES

ASSET TYPE IDENTIFIERS
 SEWERMAN = MA
 MANHOLE = MH
 SEWER TEE = TE
 SEWER PLUG = PL

DRAWING No. 1
 SCALE = 1:5000