





Eastbound Broadway, F/S Osborne
Stop 10585 Osborne East

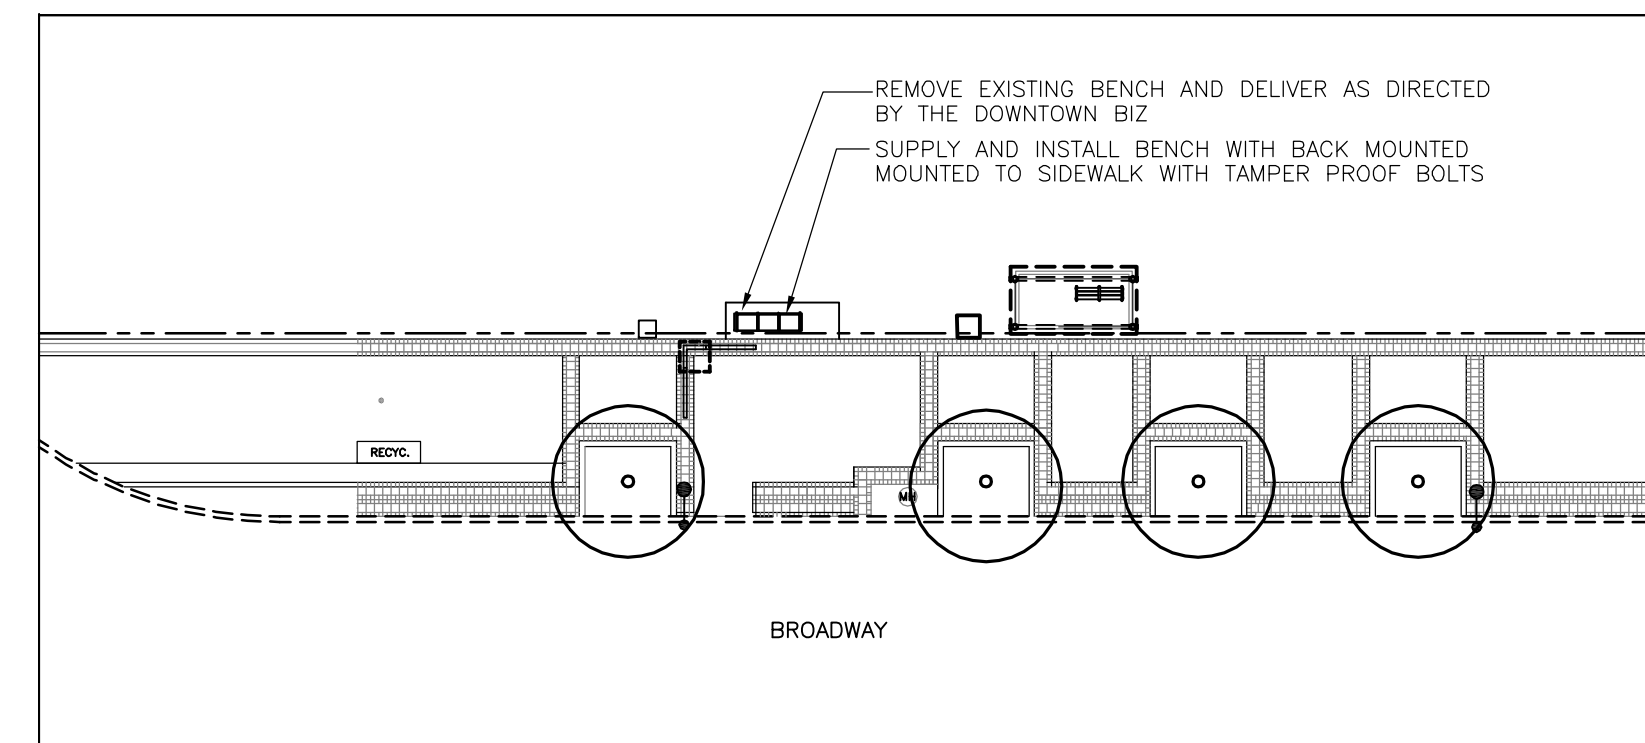


Westbound Broadway, N/S Osborne
Stop 10870 Osborne East

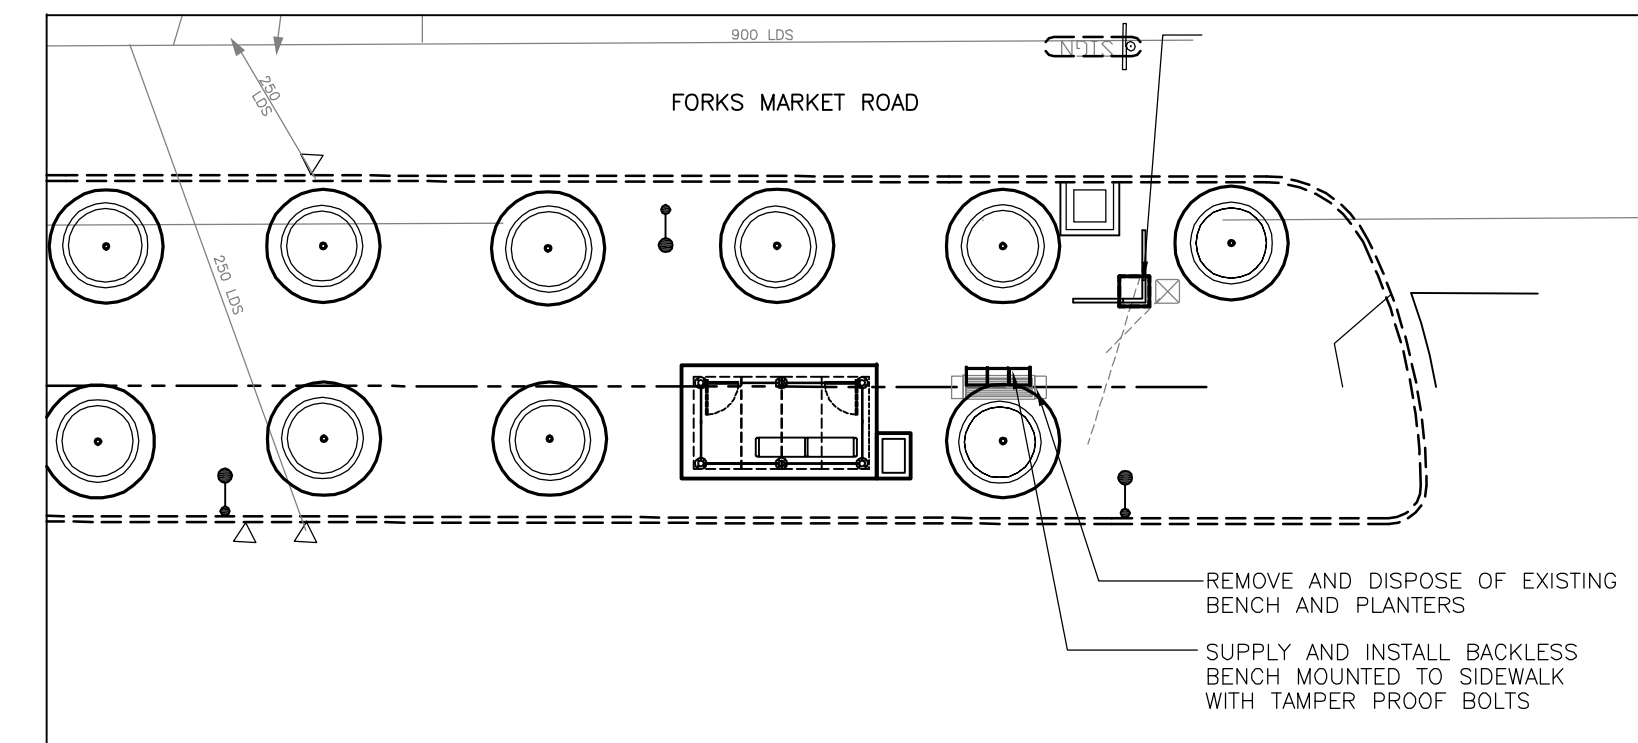


Eastbound Forks Market, F/S Opp Waterfront
Stop 10907 The Forks Market

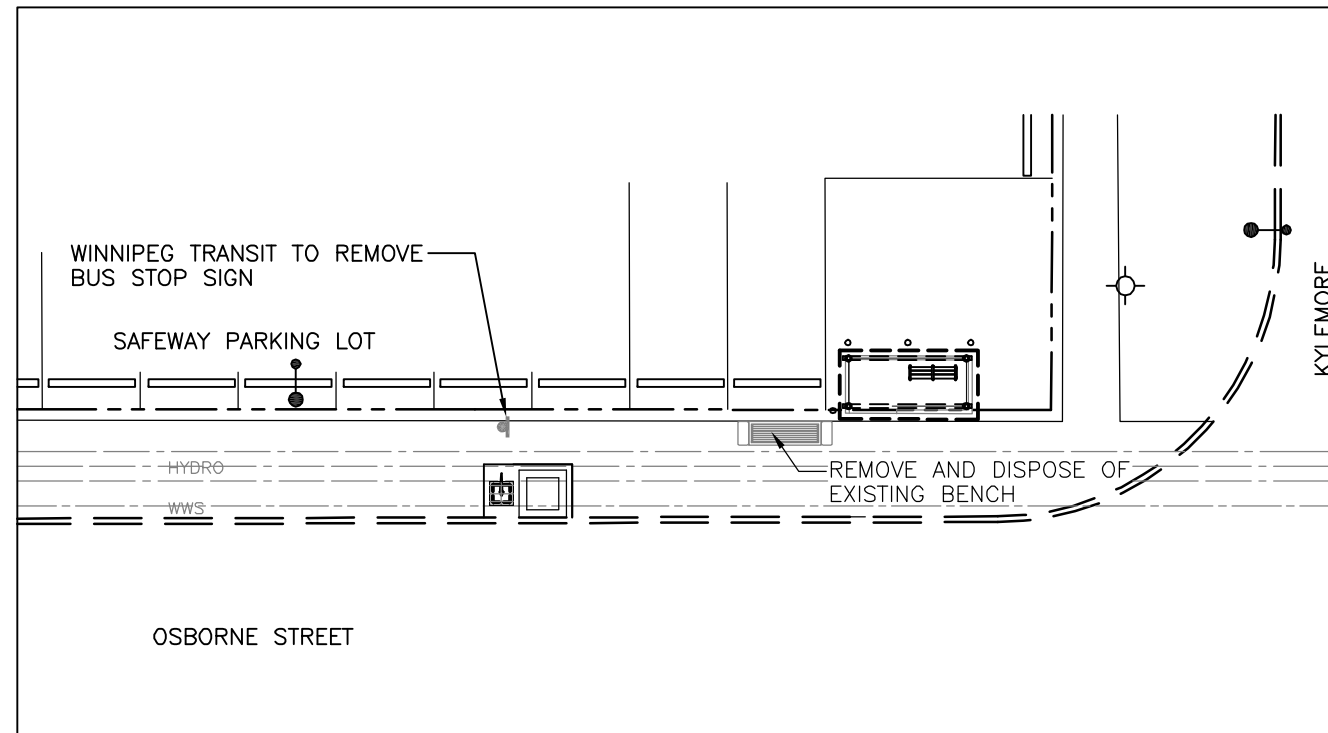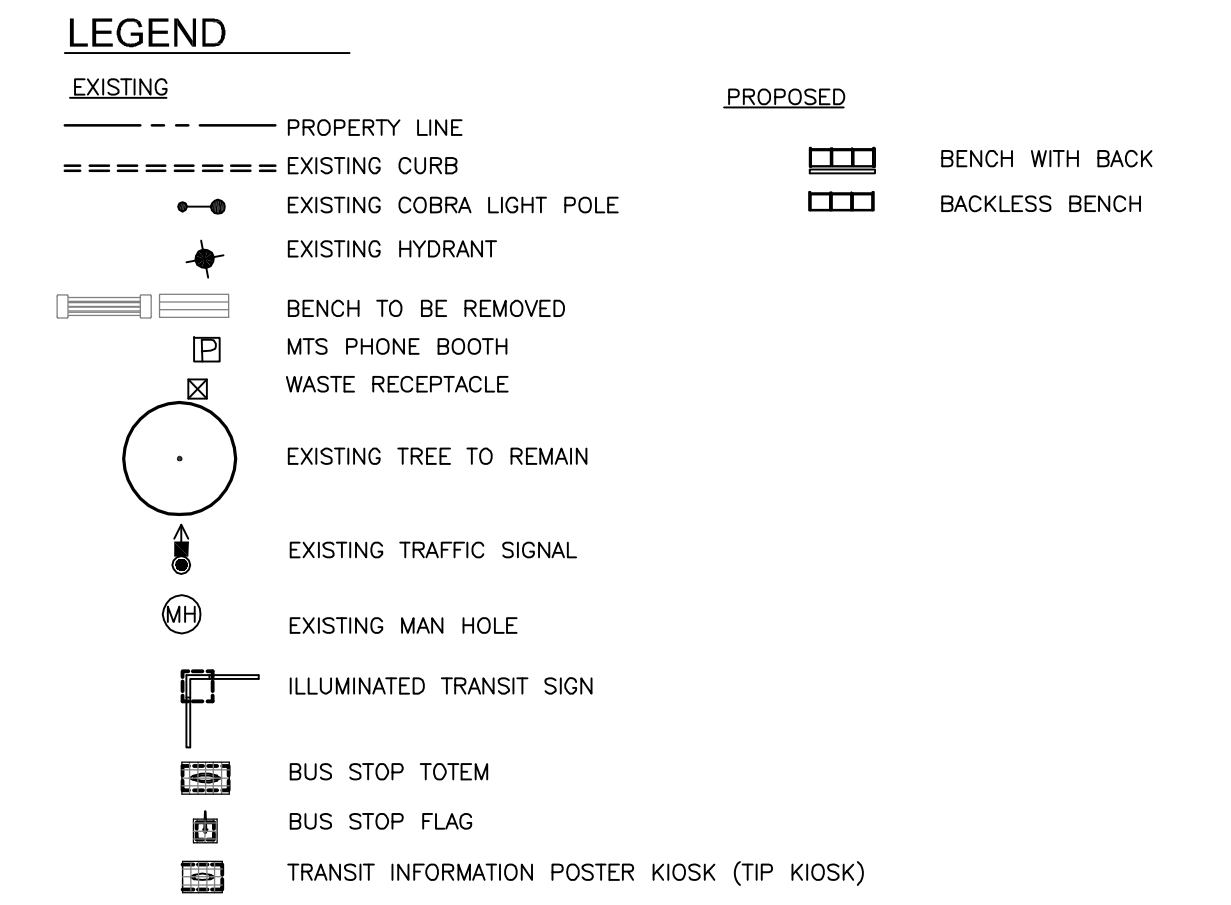


Southbound Osborne, F/S Kylemore
Stop 10006 Kylemore

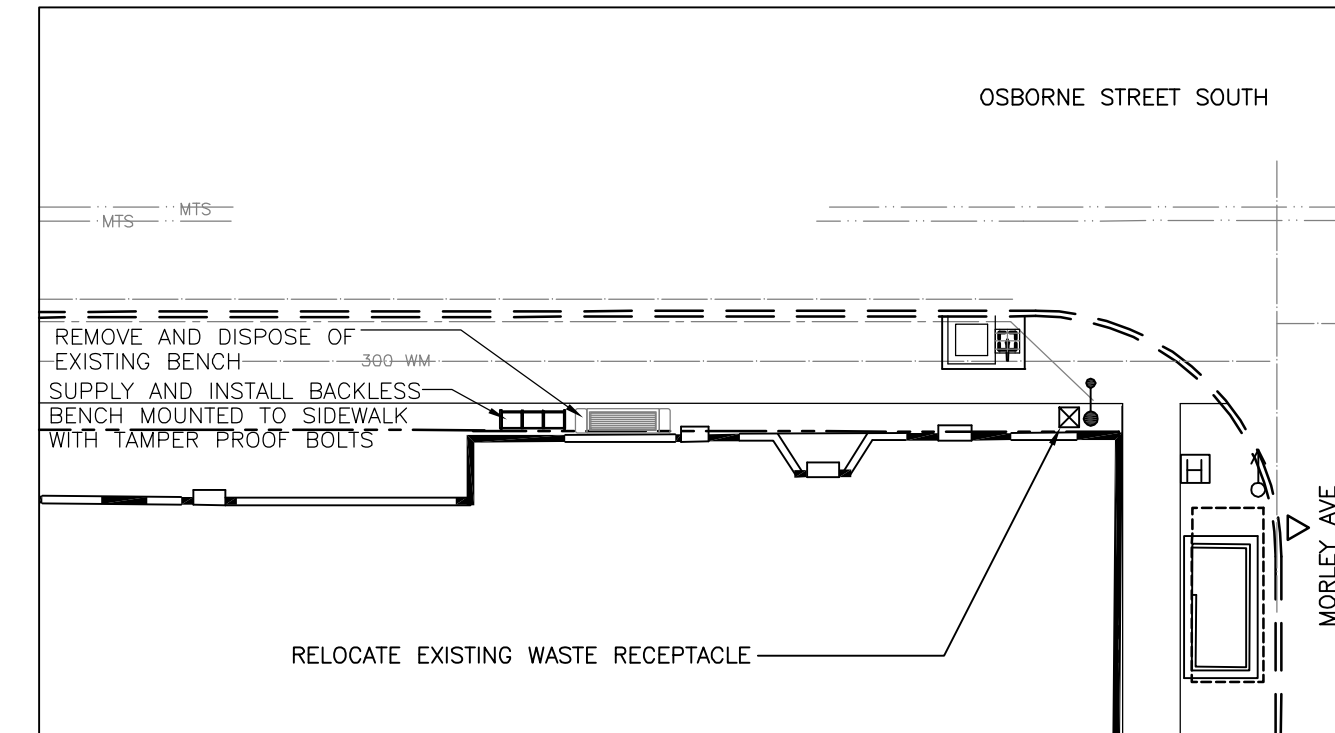


Northbound Osborne, N/S Morley
Stop 10061 Morley

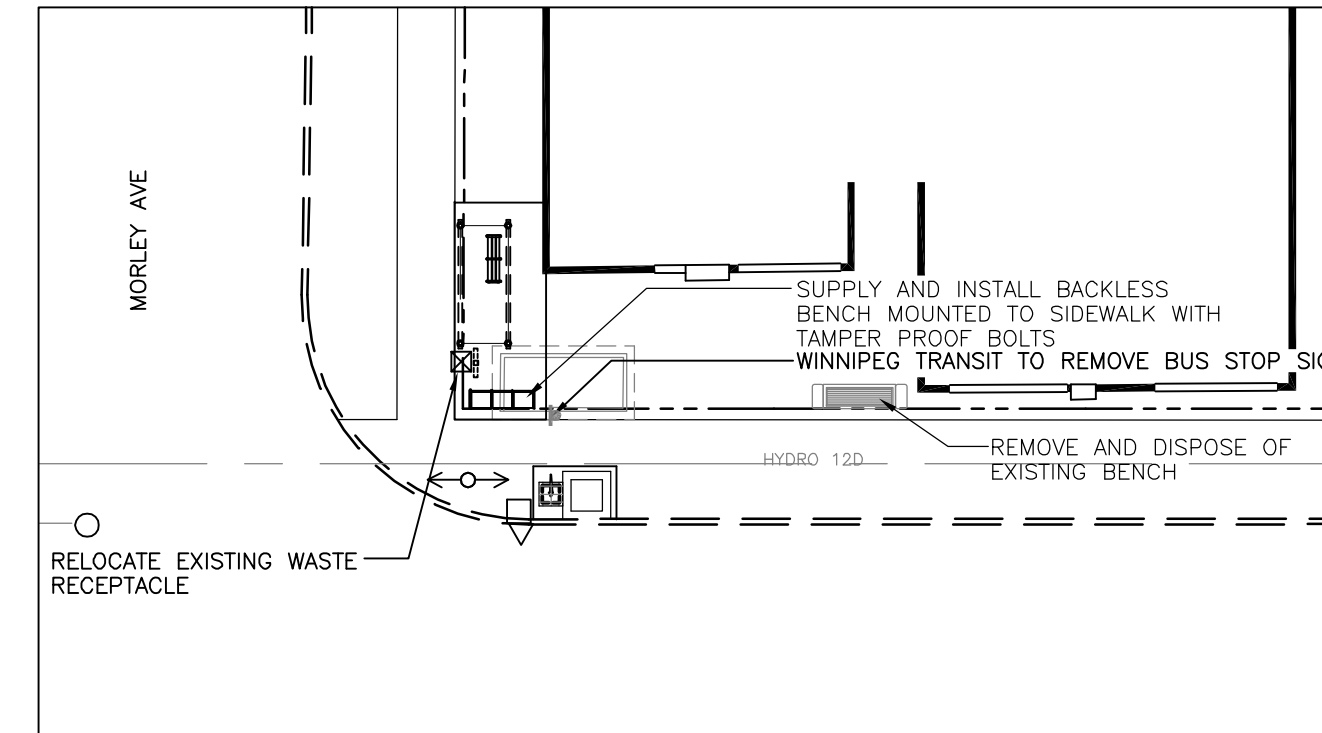


Southbound Osborne, N/S Morley
Stop 10005 Morley

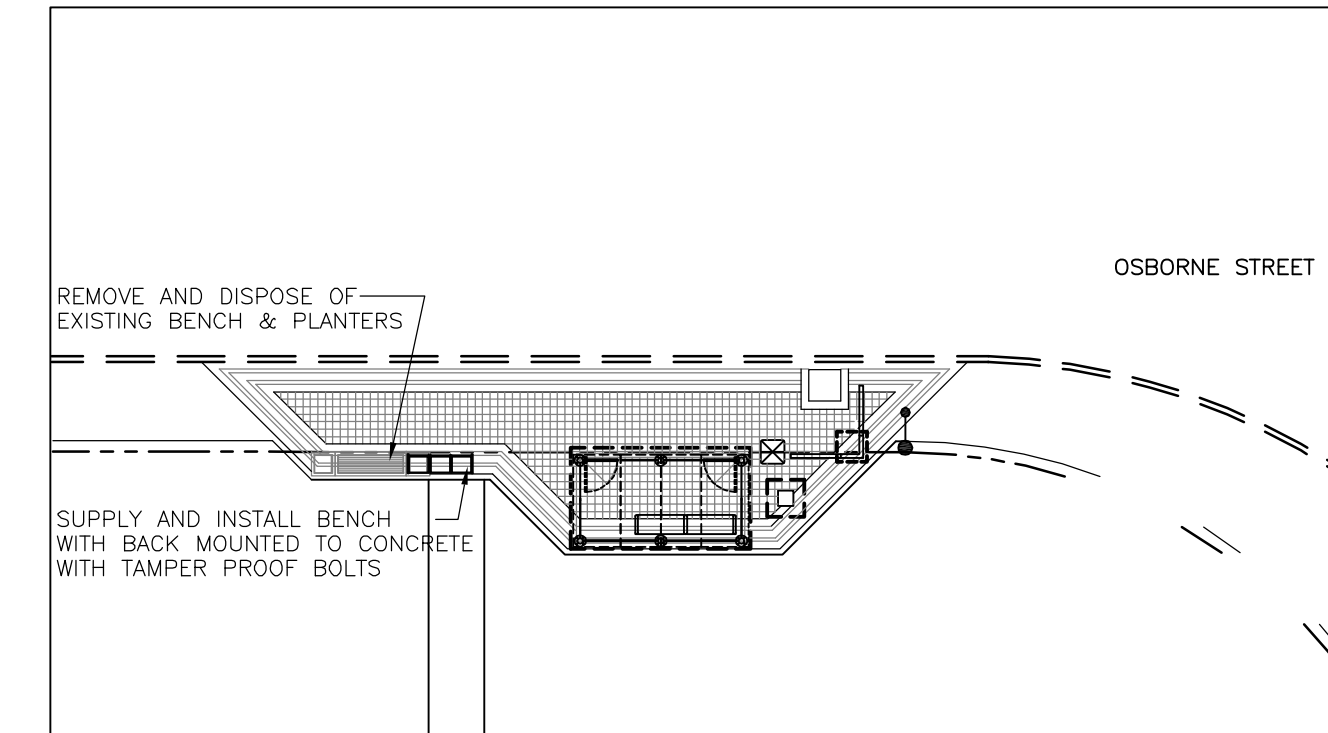


Northbound Osborne, N/S Broadway
Stop 10596 Broadway

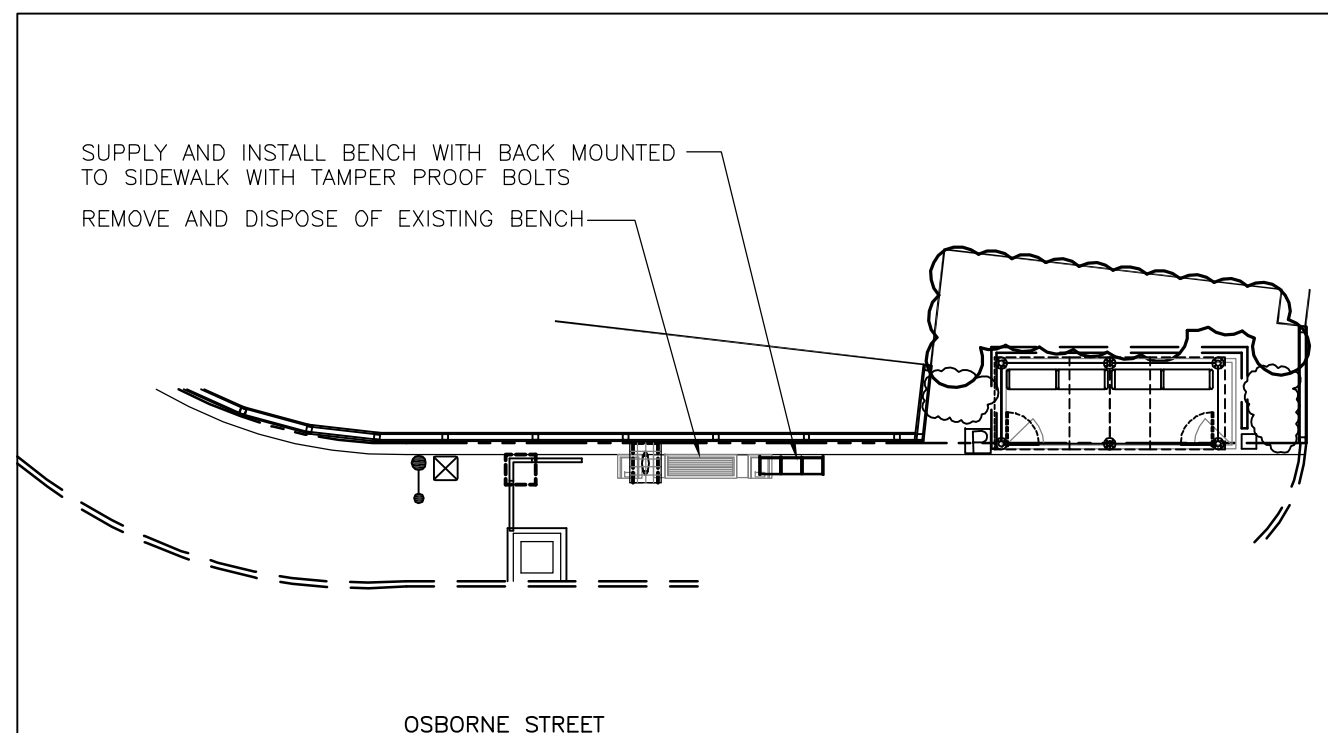


Southbound Osborne, N/S Broadway
Stop 10599 Broadway

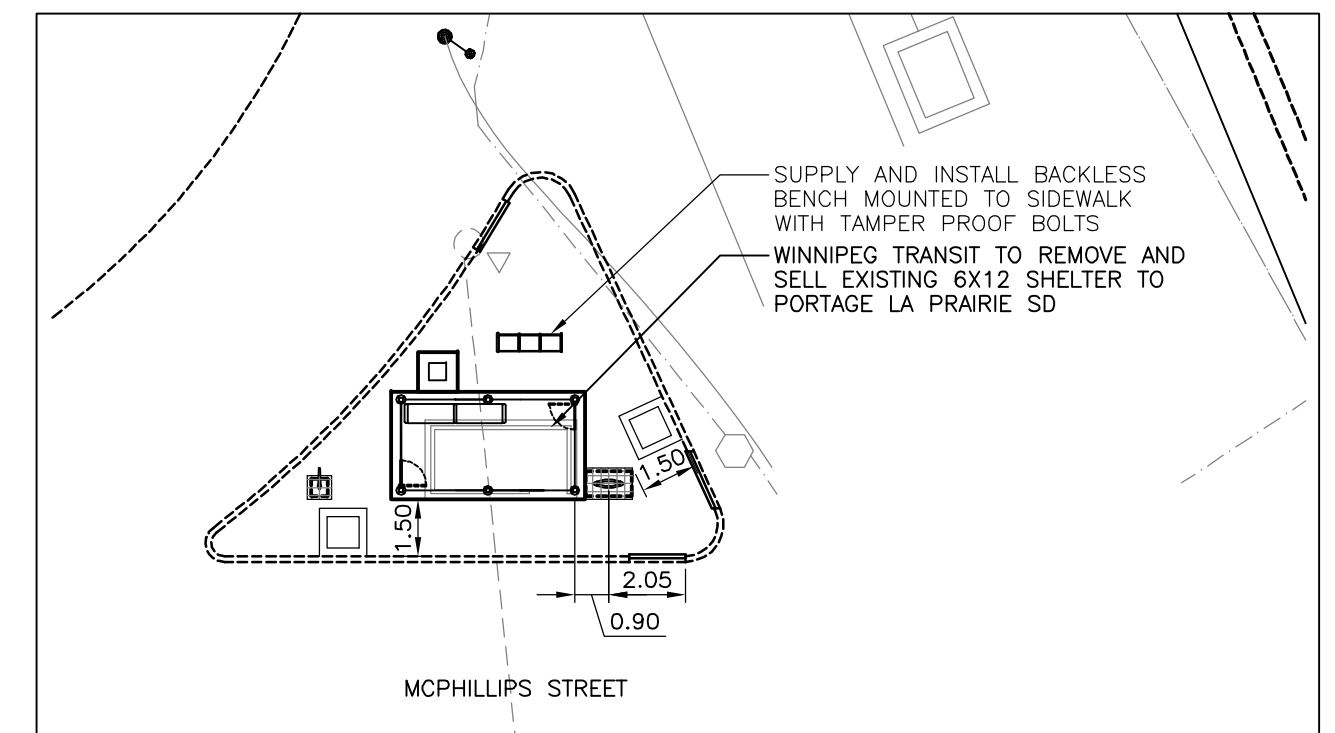


Southbound McPhillips, N/S Logan
Stop 10302 Logan

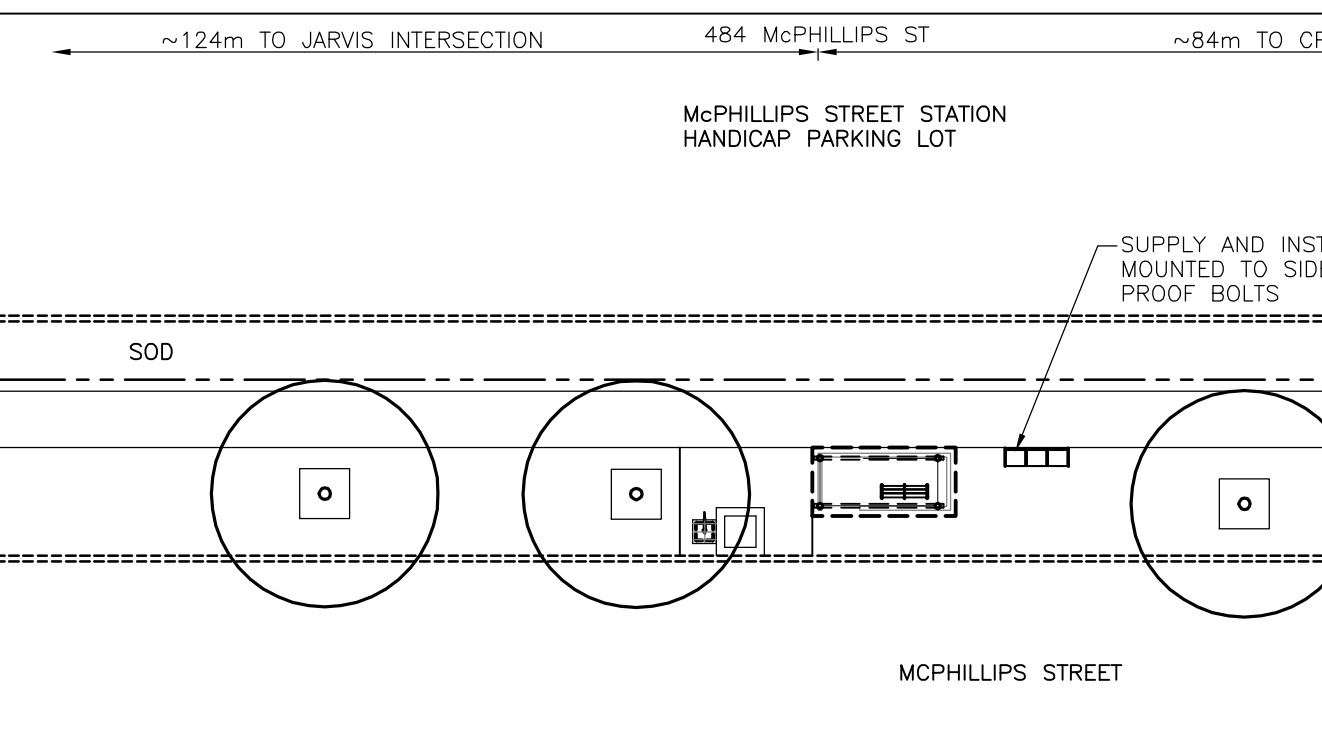

Southbound McPhillips, N/S Jarvis
Stop 30338 Jarvis North

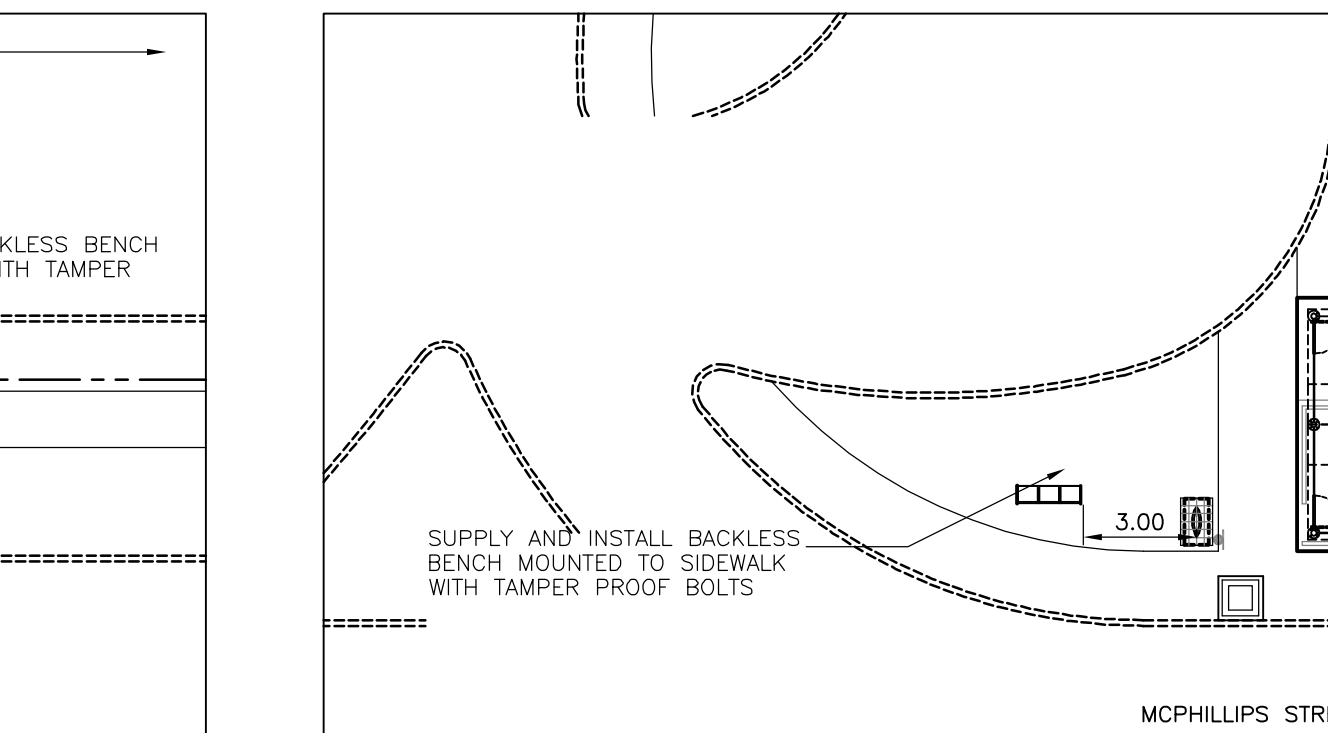


Northbound McPhillips, N/S Selkirk
Stop 30500 Selkirk

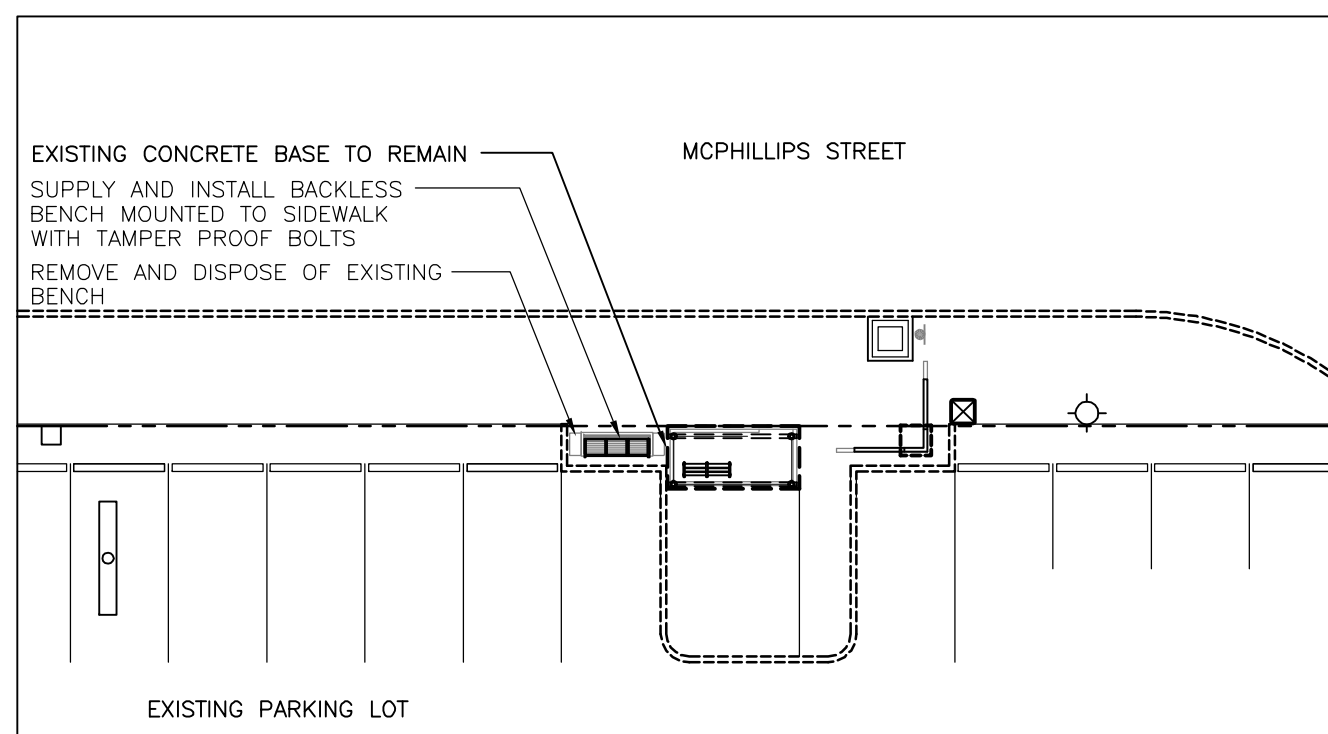

Northbound McPhillips, N/S Mapleglen
Stop 30436 Mapleglen

No.	Revisions	Date	By
02-04-08	1:200		
JW	SAS		JW

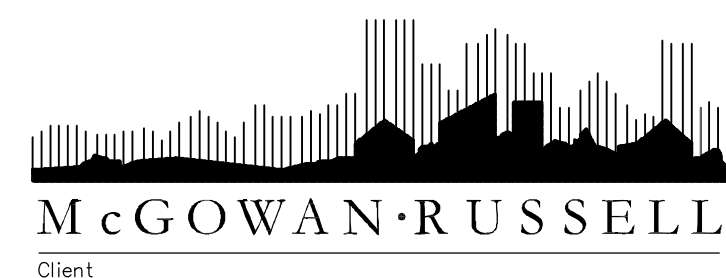

Client
WINNIPEG TRANSIT
Project Title
SUPPLY AND INSTALL BENCHES FOR WINNIPEG TRANSIT - PHASE 2

Sheet Title
SITE LAYOUT PLANS 3 OF 4

Project No. 06-029 Drawing No. B1.3