


Note:  
All outer edges  
rounded & smooth  
for consumer  
protection.

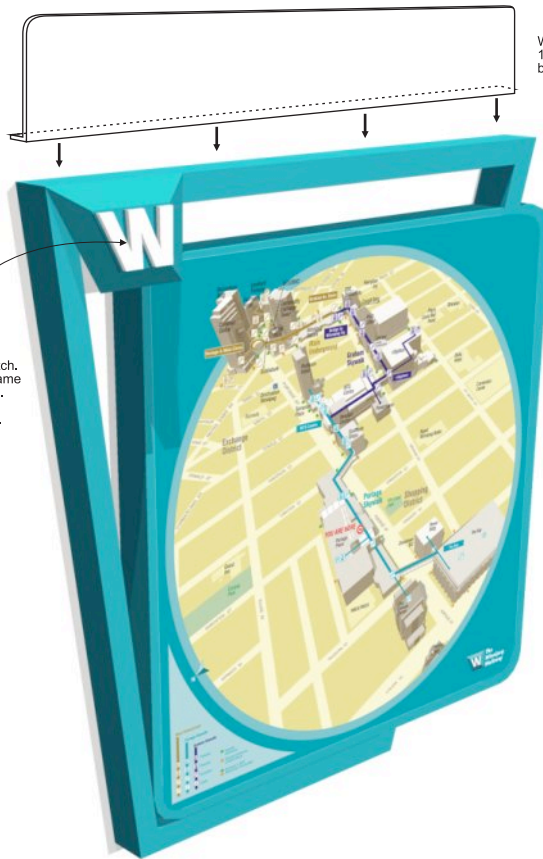


When there is sign on top:  
1/4" aluminum, painted with screen printed lettering,  
bolted to the top of kiosk

MDF material  
or equivalent,  
painted to match.  
Attached to frame  
with VHB tape.  
See details  
drawing No. 7.

SECTION 1 (Typical Section @ Perimeter)

SCALE: 1:2

Map:  
lexan/vinyl sandwich,  
printed 4 colour UV-resist. inks,  
adhered to 080 aluminum base.

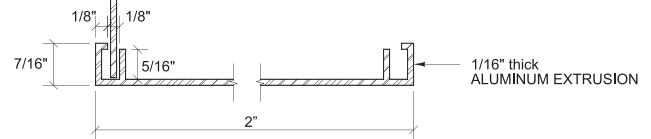

Revised 2/7/2008  
Changed Drawing  
Number and Title by  
City of Winnipeg



Informing Design, Inc.

4 Smithfield St. 7th Floor  
Pittsburgh, PA 15222  
Phone 412-261-0446

**City of Winnipeg**  
Pedestrian Wayfinder System

Interior Single Wall Map

Date 23 May, 2005  
Drawing No. 2