



D SIZE 24" x 36" (608 mm x 914.4mm)

PLOT: 21/04/2008 10:50:26 AM

UMA FILE NAME: 0265-405-00_01-M-0003_RX.dwg Saved By: rchwee

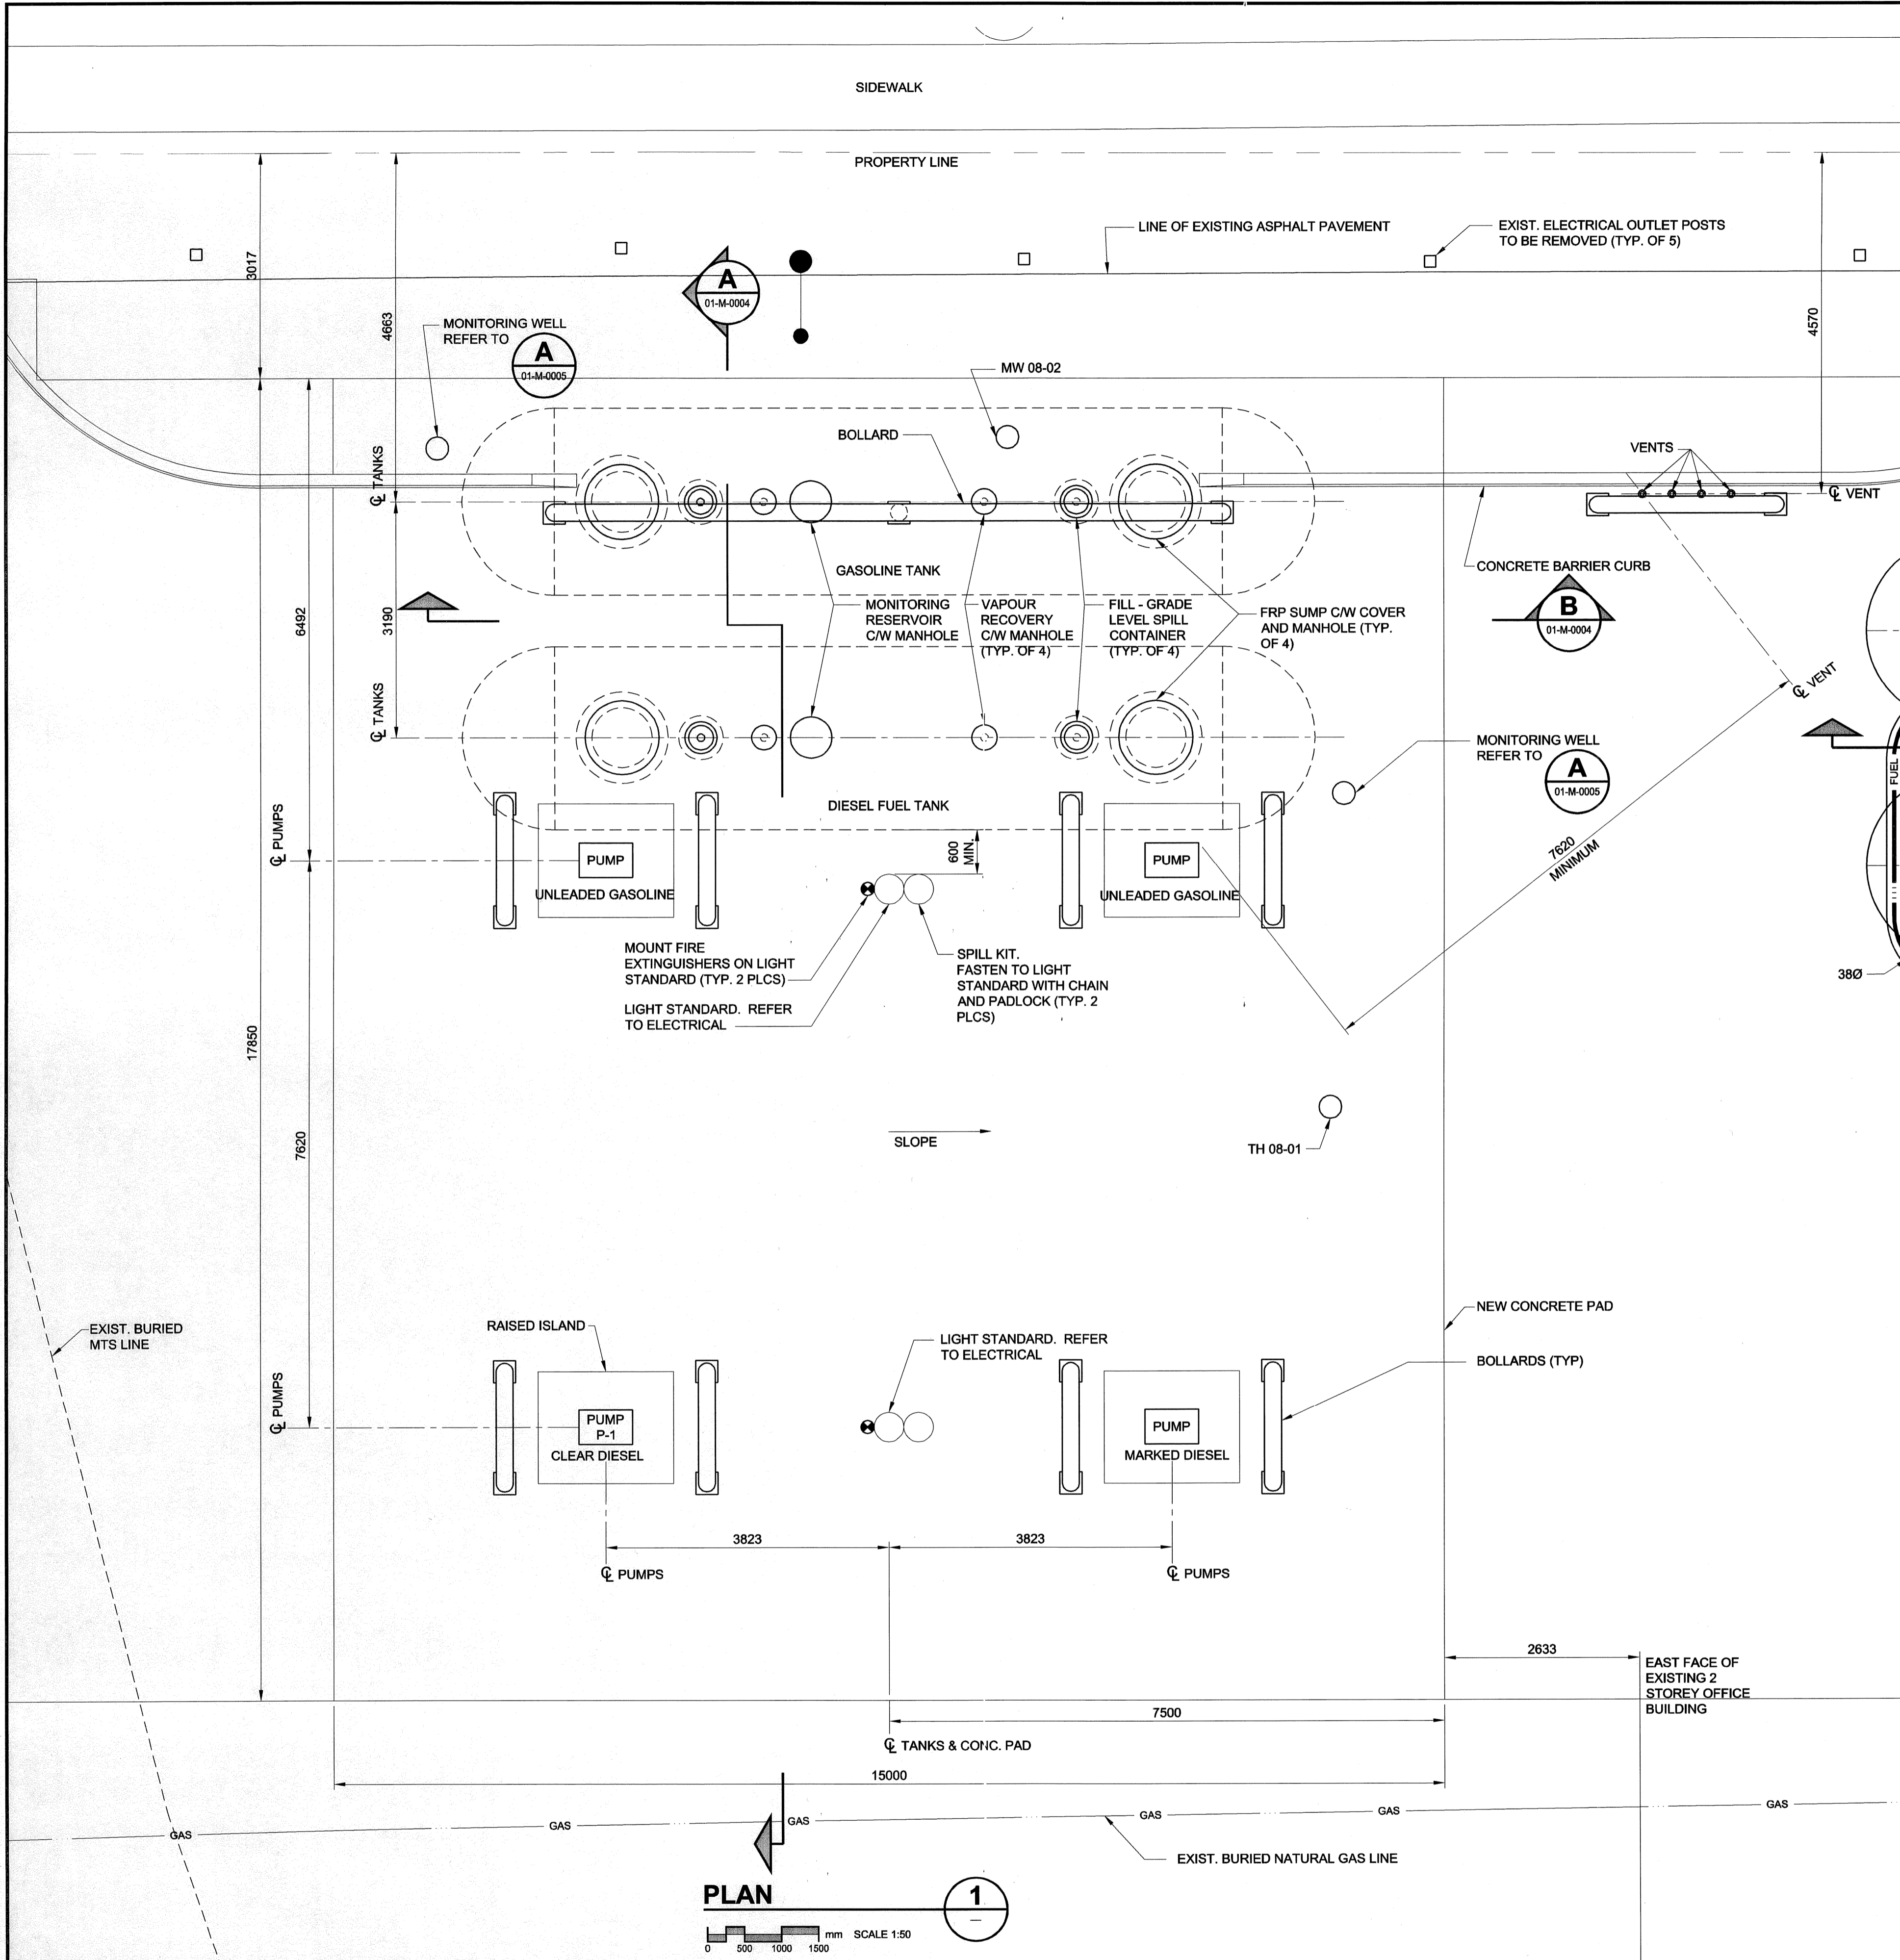

PLAN 1
SCALE 1:50
0 500 1000 1500 mm

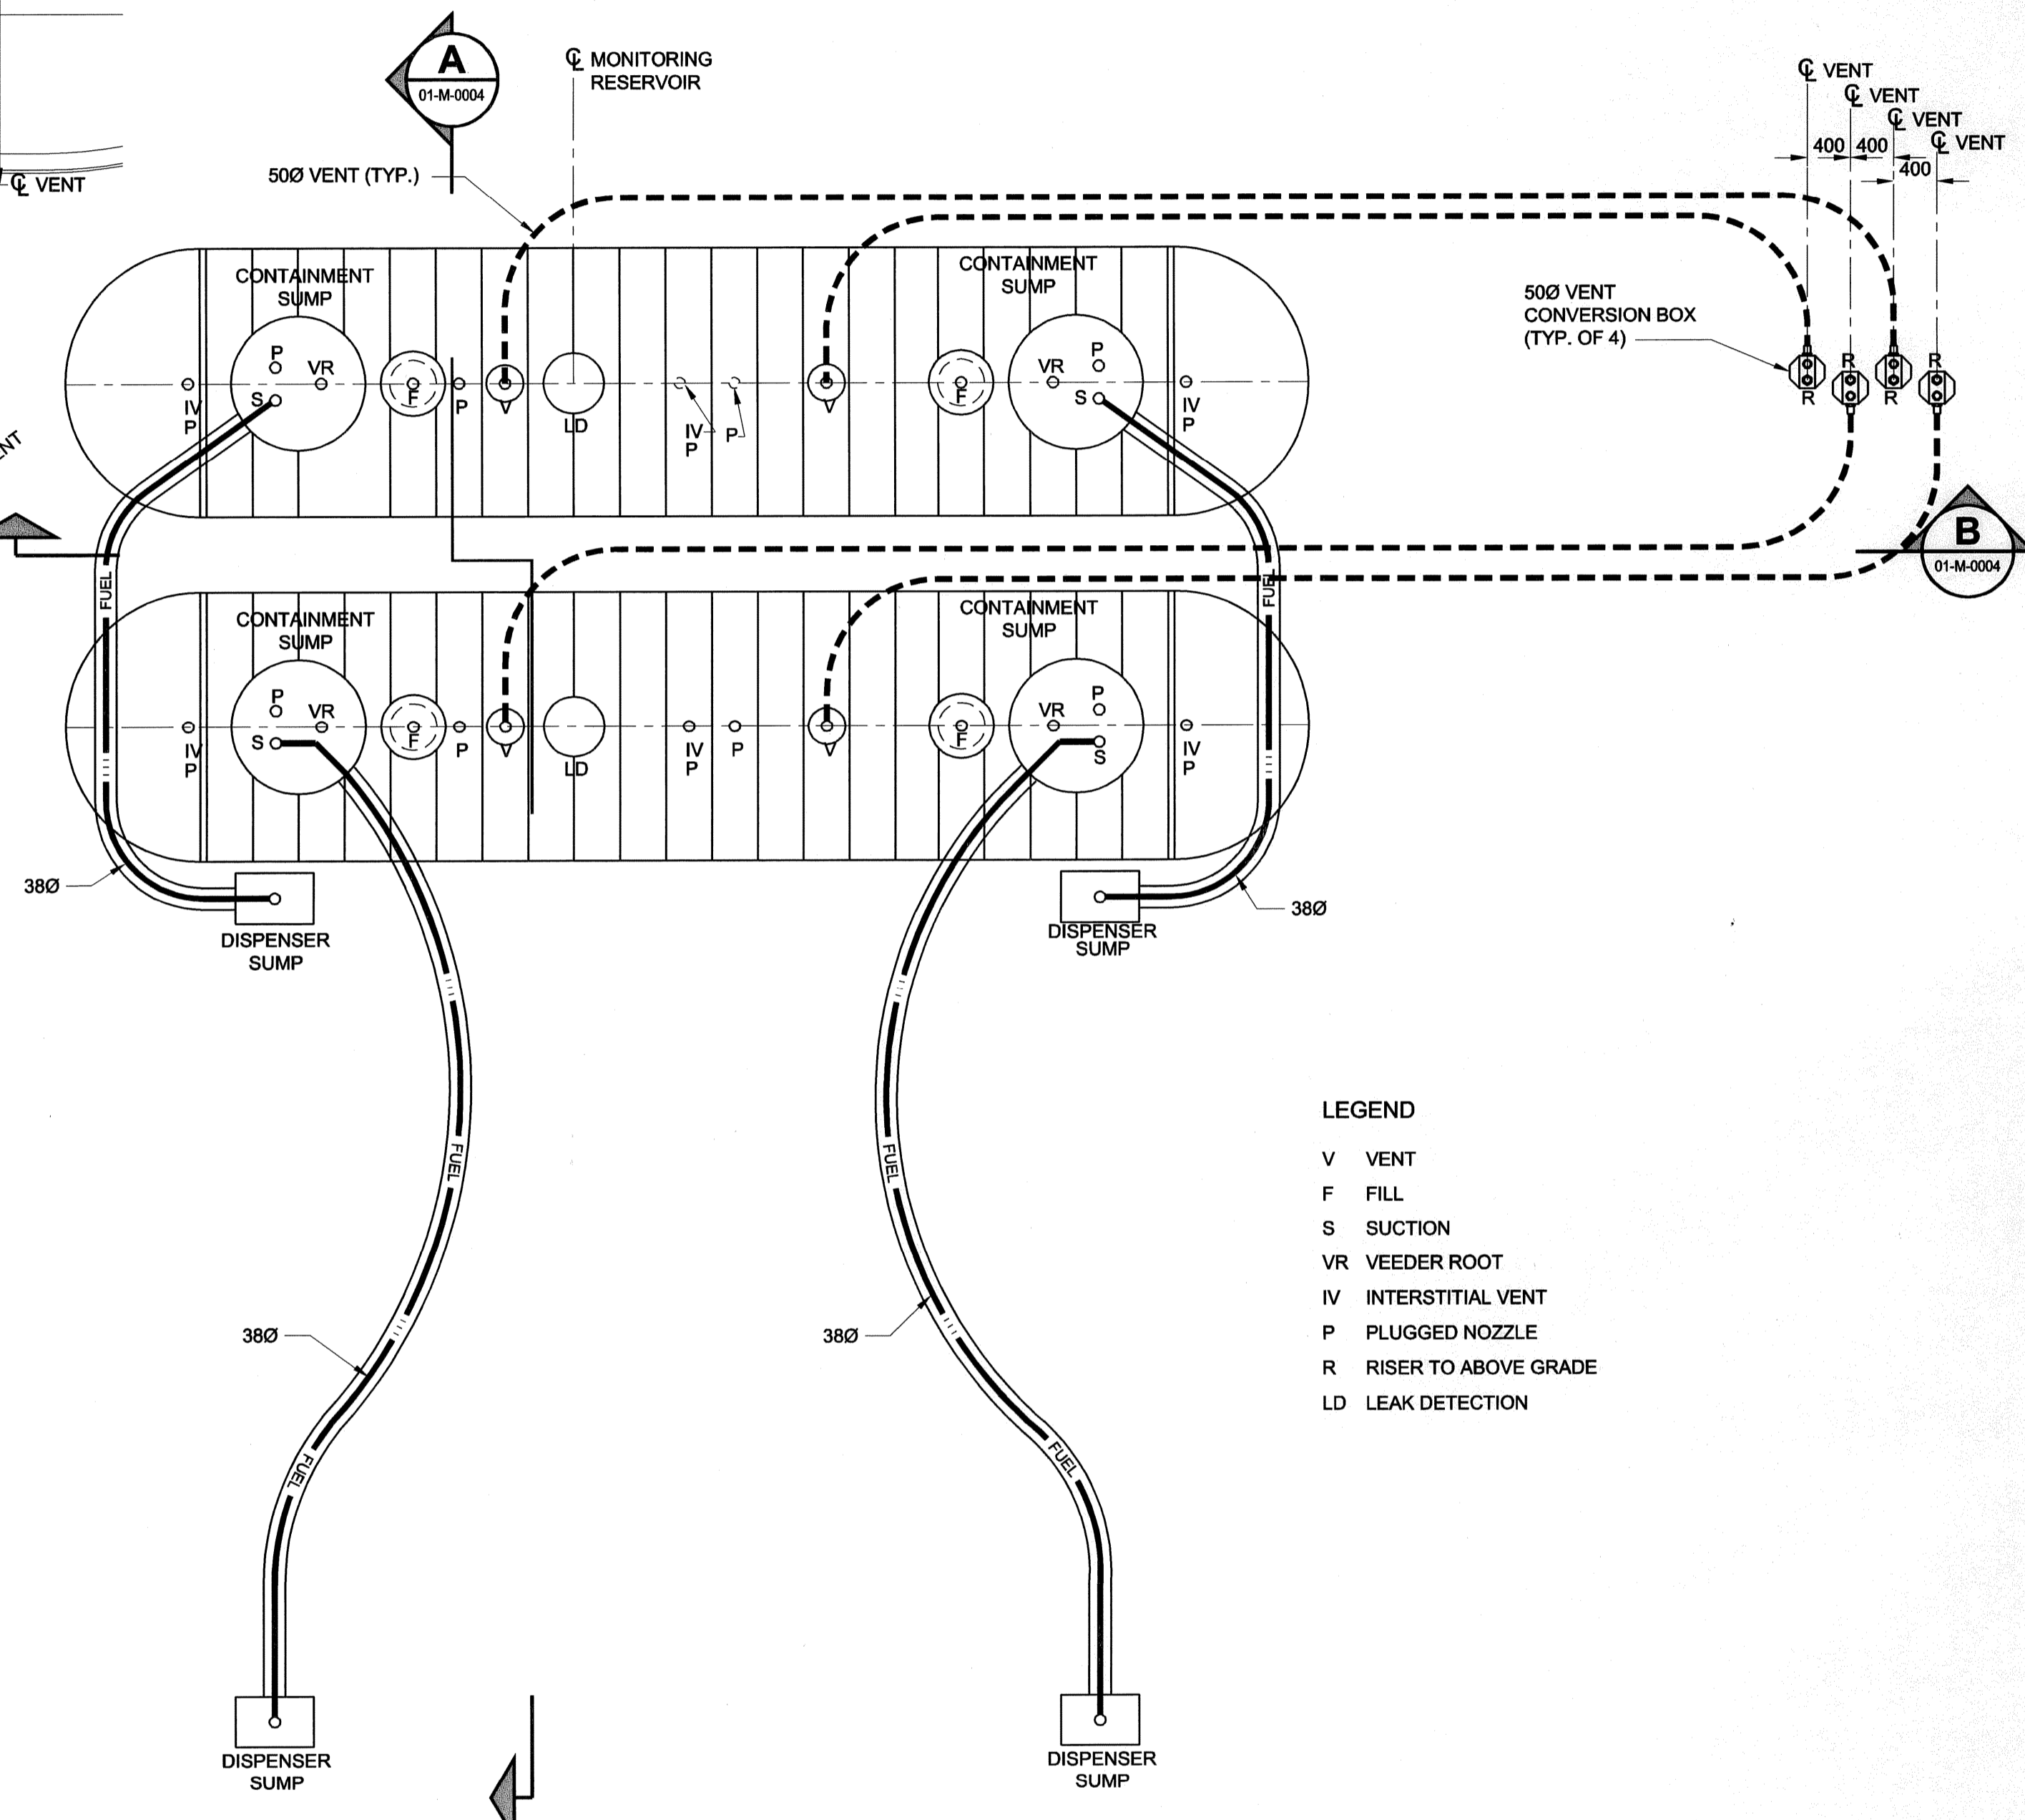

PLAN 2
SCALE 1:50
0 500 1000 1500 mm
BELOW GRADE

- LEGEND**
- V VENT
 - F FILL
 - S SUCTION
 - VR VEEDER ROOT
 - IV INTERSTITIAL VENT
 - P PLUGGED NOZZLE
 - R RISER TO ABOVE GRADE
 - LD LEAK DETECTION

DO NOT SCALE THIS DOCUMENT. ALL MEASUREMENTS MUST BE OBTAINED FROM STATED DIMENSIONS.

© 2008 UMA ENGINEERING LTD. ALL RIGHTS RESERVED. THIS DOCUMENT IS PROTECTED BY COPYRIGHT LAW AND MAY NOT BE REPRODUCED IN ANY MANNER, OR FOR ANY PURPOSE EXCEPT BY THE WRITTEN PERMISSION OF UMA ENGINEERING LTD.

PROFESSIONAL SEALS

PRELIMINARY
NOT FOR CONSTRUCTION

Date: 2008/04/21

C	08/04/21	Issued For Bid							
B	08/04/07	Issued For Review	RS	ALS	RBT	CC	BP	-	
A	08/03/07	Issued For Review	ALS	RS	RBT	CC	BP	-	
I/R	YY/MM/DD	ISSUE/REVISION DESCRIPTION	DRN	CHK	DES	ENG	IDR	APP	

UMA | AECOM

City of Winnipeg
Construction of a New Fueling Facility
District 6 Public Works Yard, 1539 Waverley St.
Plan of Fueling Pad and Details

PROJECT NUMBER	DRAWING NUMBER	ISSUE/REVISION
0265-405-00	01-M-0003	C