


David Wagner Associates Inc.

4 - 430 River Avenue Winnipeg, Manitoba, R3L 0C6 (204) 452-2426
LANDSCAPE ARCHITECTURE • URBAN DESIGN • GOLF COURSE ARCHITECTURE

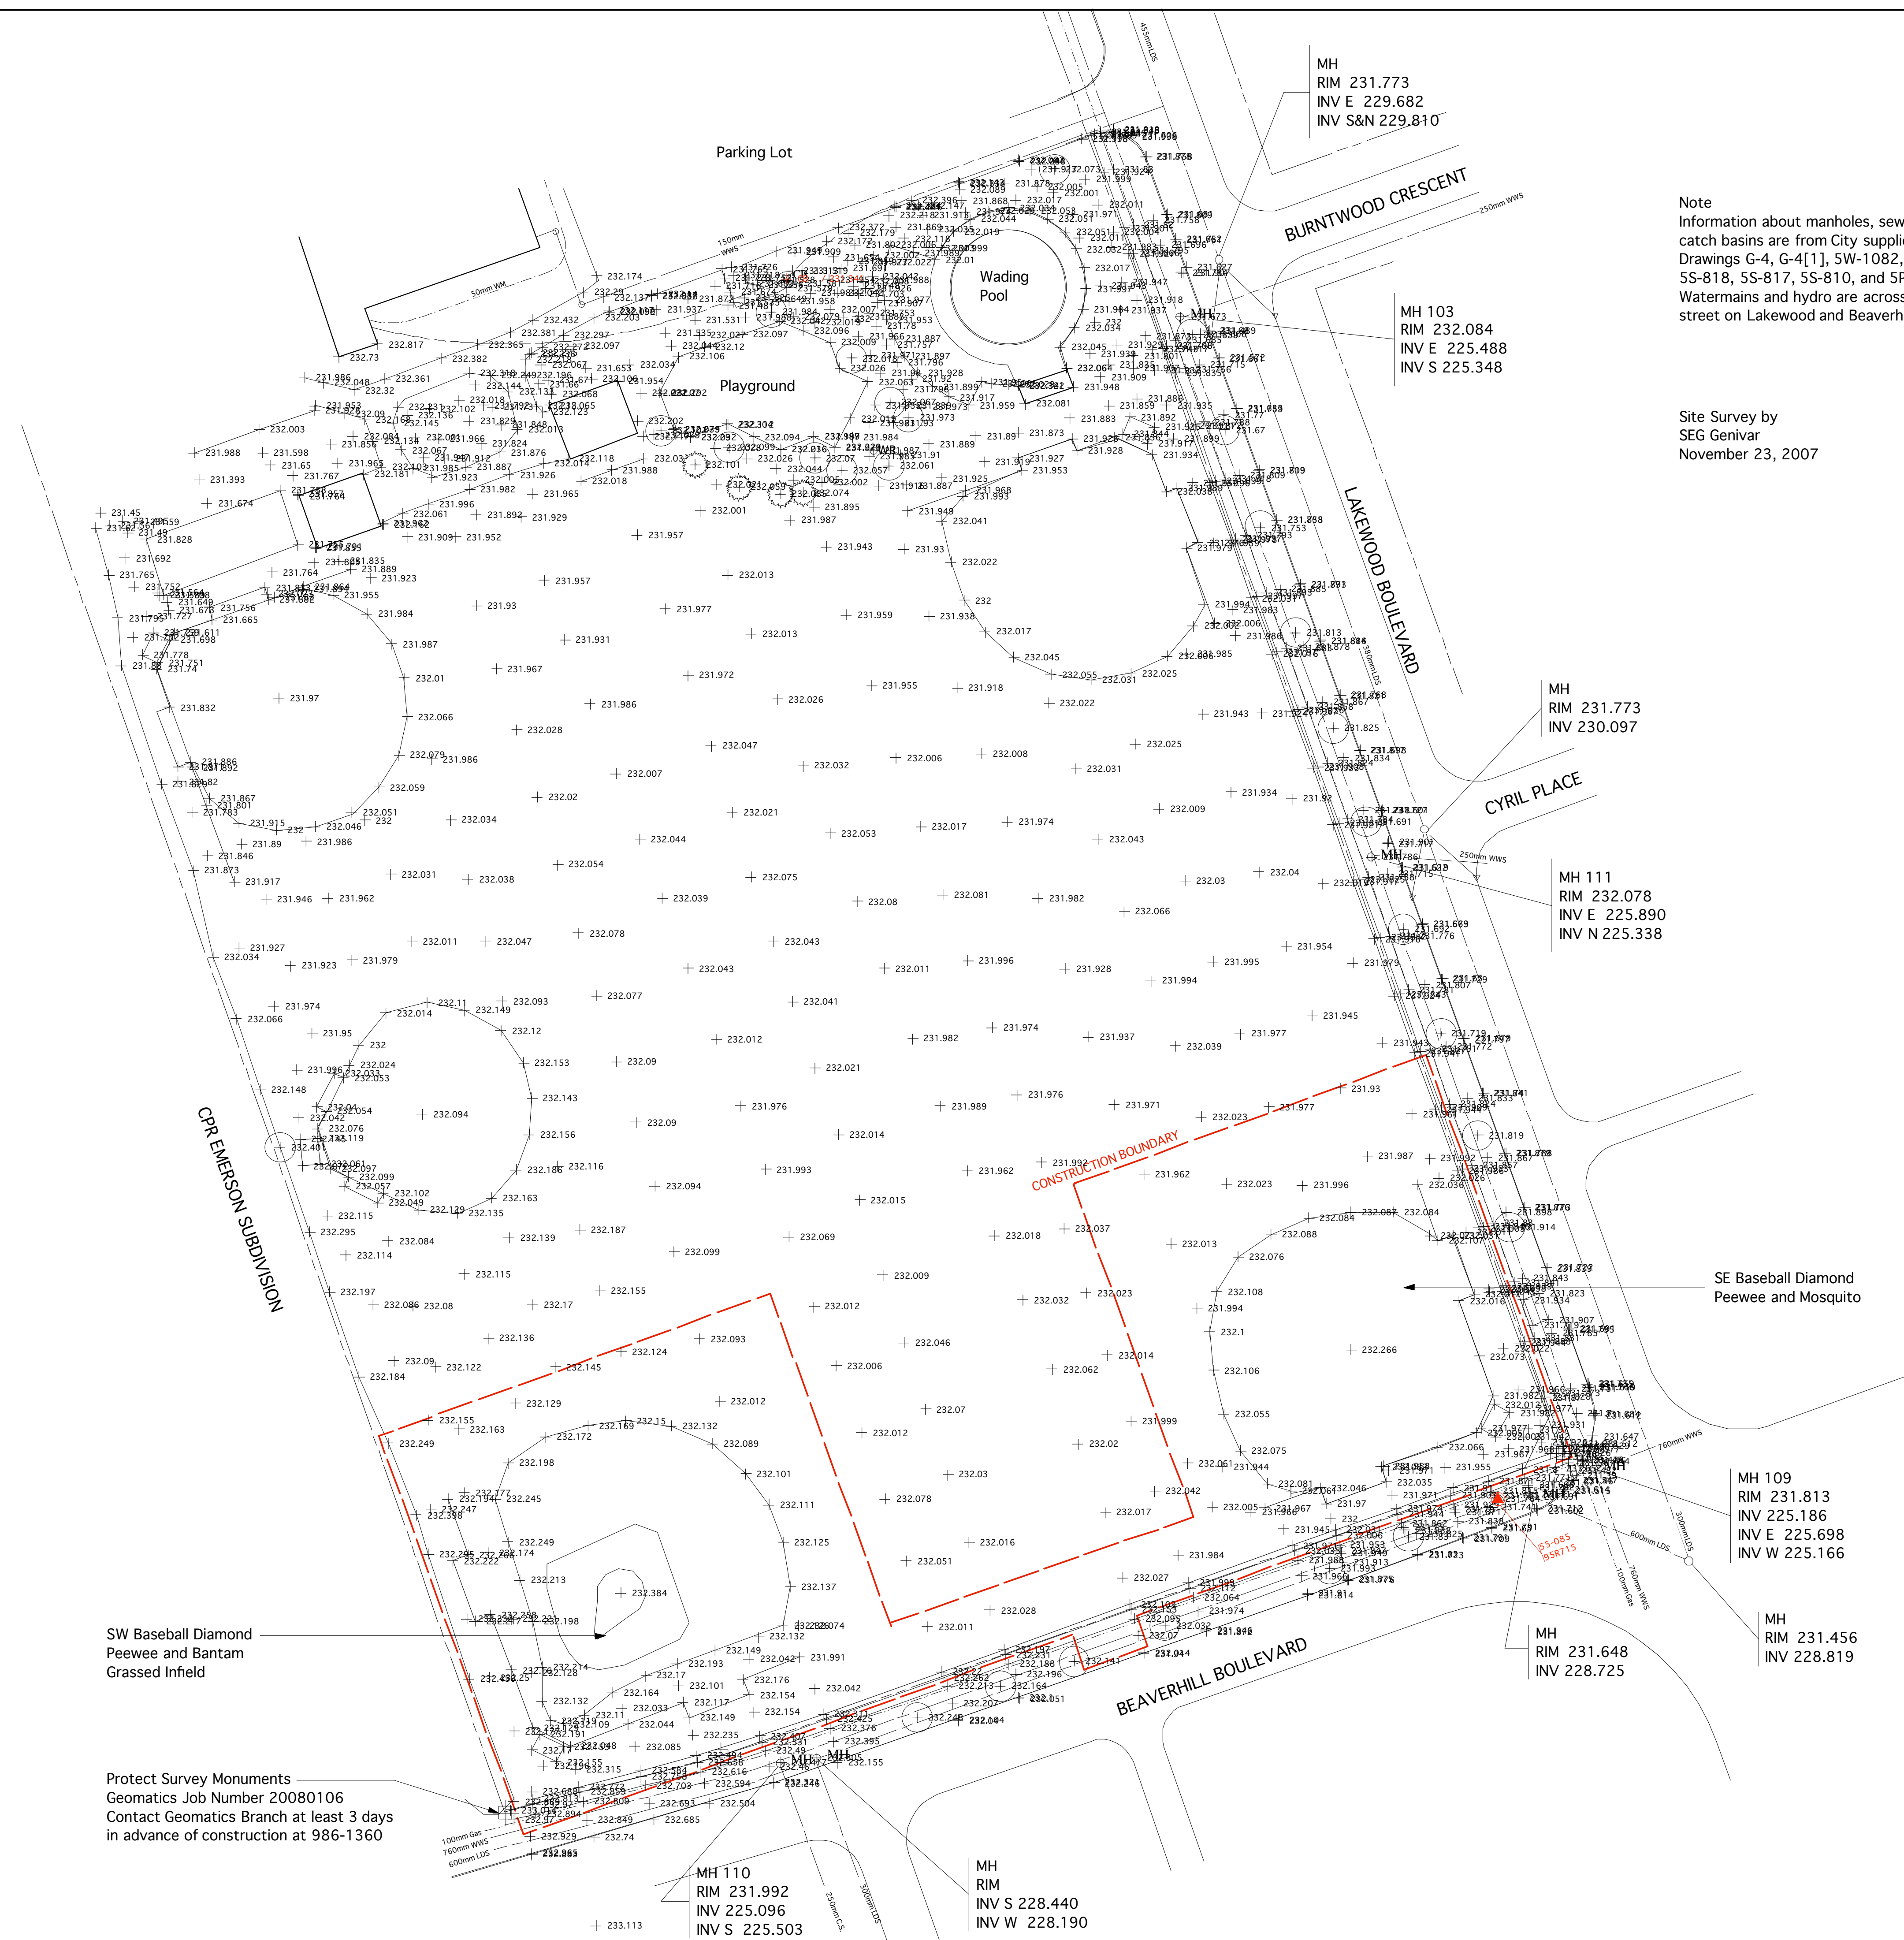

Note
Information about manholes and catch basins are from City supplied Drawings G-4, G-4[1], 5W-1082, 5S-818, 5S-817, 5S-810, and 5P-2110. Watermains and hydro are across the street on Lakewood and Beaverhill.

Site Survey by
SEG Genivar
November 23, 2007

NOTE:
LOCATION OF UNDERGROUND STRUCTURES AS SHOWN ARE BASED ON THE BEST INFORMATION AVAILABLE BUT NO GUARANTEE IS GIVEN THAT ALL EXISTING UTILITIES ARE SHOWN OR THAT THE GIVEN LOCATIONS ARE EXACT. CONFIRMATION OF EXISTENCE AND EXACT LOCATION OF ALL SERVICES MUST BE OBTAINED FROM THE INDIVIDUAL UTILITIES BEFORE PROCEEDING WITH CONSTRUCTION.

Manager Parks and Open Space Division
Released For Construction Date

DO NOT SCALE DRAWINGS

5		
4		
3		
2		
1		
0	Released	4.24.2008
revisions	description	date
project title		

**Southdale Community Centre
Field Renovations
WINNIPEG, MANITOBA**

approved by		
designed by	DW	scale 1:500
drawn by	LLW	date 06 12 2007
client		



Existing Site Survey

project no.	sheet	revision no.
0716	L1	0

Protect Survey Monuments
Geomatics Job Number 20080106
Contact Geomatics Branch at least 3 days
in advance of construction at 986-1360

