
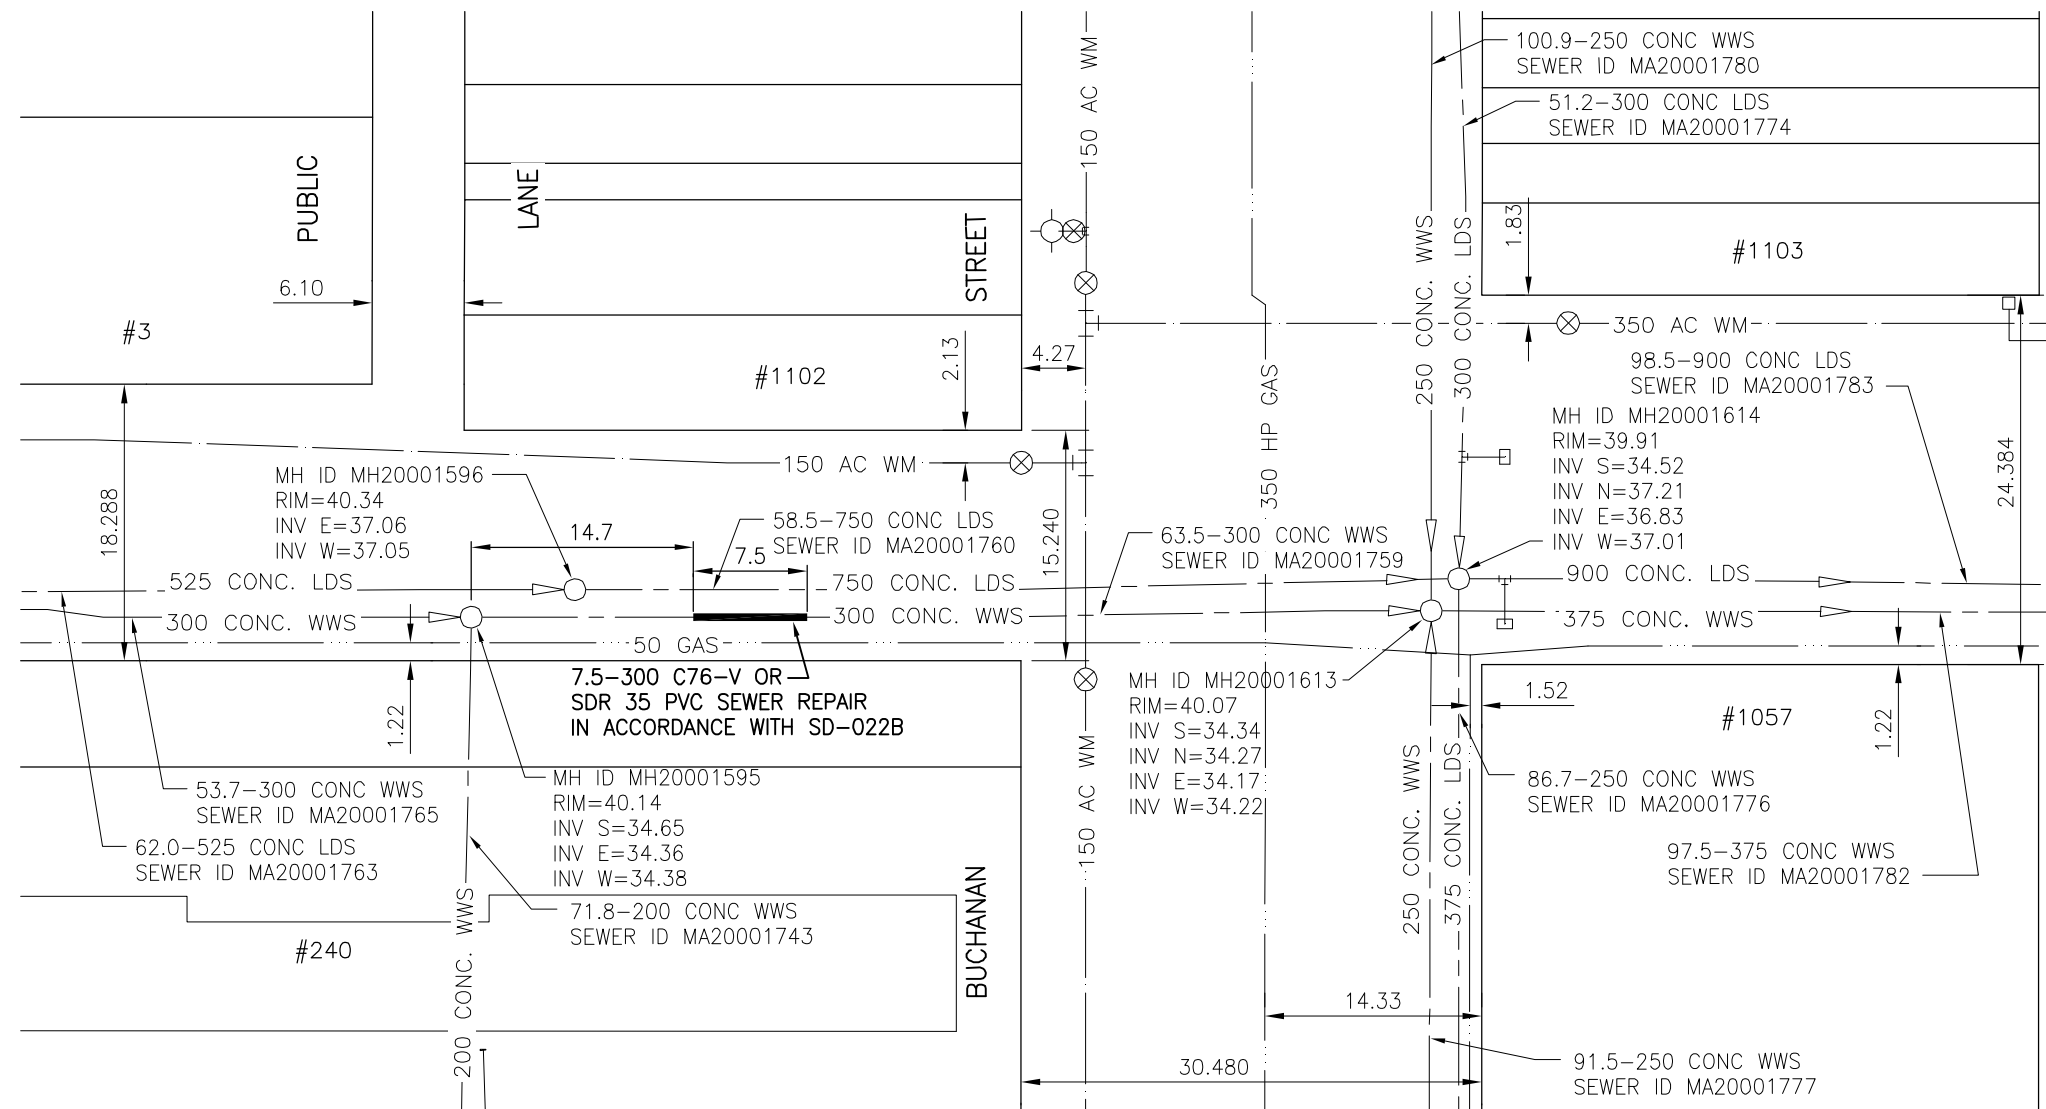


LUMSDEN AVENUE

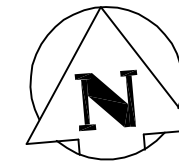

SEWER JUNCTION INFORMATION
 NO SERVICES IN SEWER MA20001759
 ALL JUNCTION INFORMATION
 BASED ON CCTV INSPECTION

METRIC

WHOLE NUMBERS INDICATE MILLIMETRES
 DECIMALIZED NUMBERS INDICATE METRES

WARNING

IF POWER EQUIPMENT OR EXPLOSIVES ARE TO BE USED FOR EXCAVATION ON THIS PROJECT THE CONTRACTOR MUST:

- 1) NOTIFY THE GAS COMPANY OF THE PROPOSED LOCATION OF EXCAVATION.
 - 2) TAKE PRECAUTION TO AVOID DAMAGE TO GAS COMPANY INSTALLATIONS.
- SEE PROVINCIAL REGULATION 140/92 FOR DETAILS

BENCH MARK: 83R572 - S. side of Lumsden Ave., in median of Buchanan Blvd., t/blt. on top of 0.05m dia x 2.4m iron pipe, on S.L. of Lumsden Ave. & 15m E. of W.L. of Buchanan Blvd.



Certificate of Authorization

Stantec Consulting Ltd.

No. 1301 Expiry: April 30, 2009

BID OPPORTUNITY 391-2008

LOCATION APPROVED UNDERGROUND STRUCTURES

SUPV. U/G STRUCTURES COMMITTEE DATE

NOTE:

LOCATION OF UNDERGROUND STRUCTURES AS SHOWN ARE BASED ON THE BEST INFORMATION AVAILABLE BUT NO GUARANTEE IS GIVEN THAT ALL EXISTING UTILITIES ARE SHOWN OR THAT THE GIVEN LOCATIONS ARE EXACT. CONFIRMATION OF EXISTENCE AND EXACT LOCATION OF ALL SERVICES MUST BE OBTAINED FROM THE INDIVIDUAL UTILITIES BEFORE PROCEEDING WITH CONSTRUCTION.

B.M. 40-032
 ELEV. 240.150m

NO.	REVISIONS	DATE	BY



Stantec Consulting Ltd.

905 Waverley Street, Winnipeg, Manitoba
 Tel 204-489-5900 Fax 204-453-9012

DESIGNED BY	J.K.H.	CHECKED BY	W.A.B.
DRAWN BY	W.B.G.	APPROVED BY	H.A.K.
HOR. SCALE:	1:500	RELEASED FOR CONSTRUCTION:	
VERTICAL:	N/A	DATE	
DATE	08.04.22		

ENGINEER'S SEAL



CONSULTANT DRAWING NO.
 C-217



THE CITY OF WINNIPEG

WATER AND WASTE DEPARTMENT

2008 WATERMAIN RENEWALS, SEWER RENEWALS, AND EXTERNAL POINT REPAIRS - CONTRACT 7
 LUMSDEN AVENUE
 1ST MH W. OF BUCHANAN ST. TO MH @ BUCHANAN ST.
 300 WWS POINT REPAIR

SHEET	OF
17	26
CAD FILE DRAWING NUMBER	
10340c-217-702.dwg	
CITY DRAWING NUMBER	
08519	

V:\112\active\11210340\drawing\402_design\sheet_files\10340c-217-702.dwg
 2008-05-08 10:31AM By: wjutttek