


David Wagner Associates Inc.

4 - 430 River Avenue Winnipeg, Manitoba, R3L 0C6 (204) 452-2426

LANDSCAPE ARCHITECTURE • URBAN DESIGN • GOLF COURSE ARCHITECTURE

# PRELIMINARY NOT FOR CONSTRUCTION

NOTE:  
LOCATION OF UNDERGROUND STRUCTURES AS SHOWN ARE BASED ON THE BEST INFORMATION AVAILABLE BUT NO GUARANTEE IS GIVEN THAT ALL EXISTING UTILITIES ARE SHOWN OR THAT THE GIVEN LOCATIONS ARE EXACT. CONFIRMATION OF EXISTENCE AND EXACT LOCATION OF ALL SERVICES MUST BE OBTAINED FROM THE INDIVIDUAL UTILITIES BEFORE PROCEEDING WITH CONSTRUCTION.

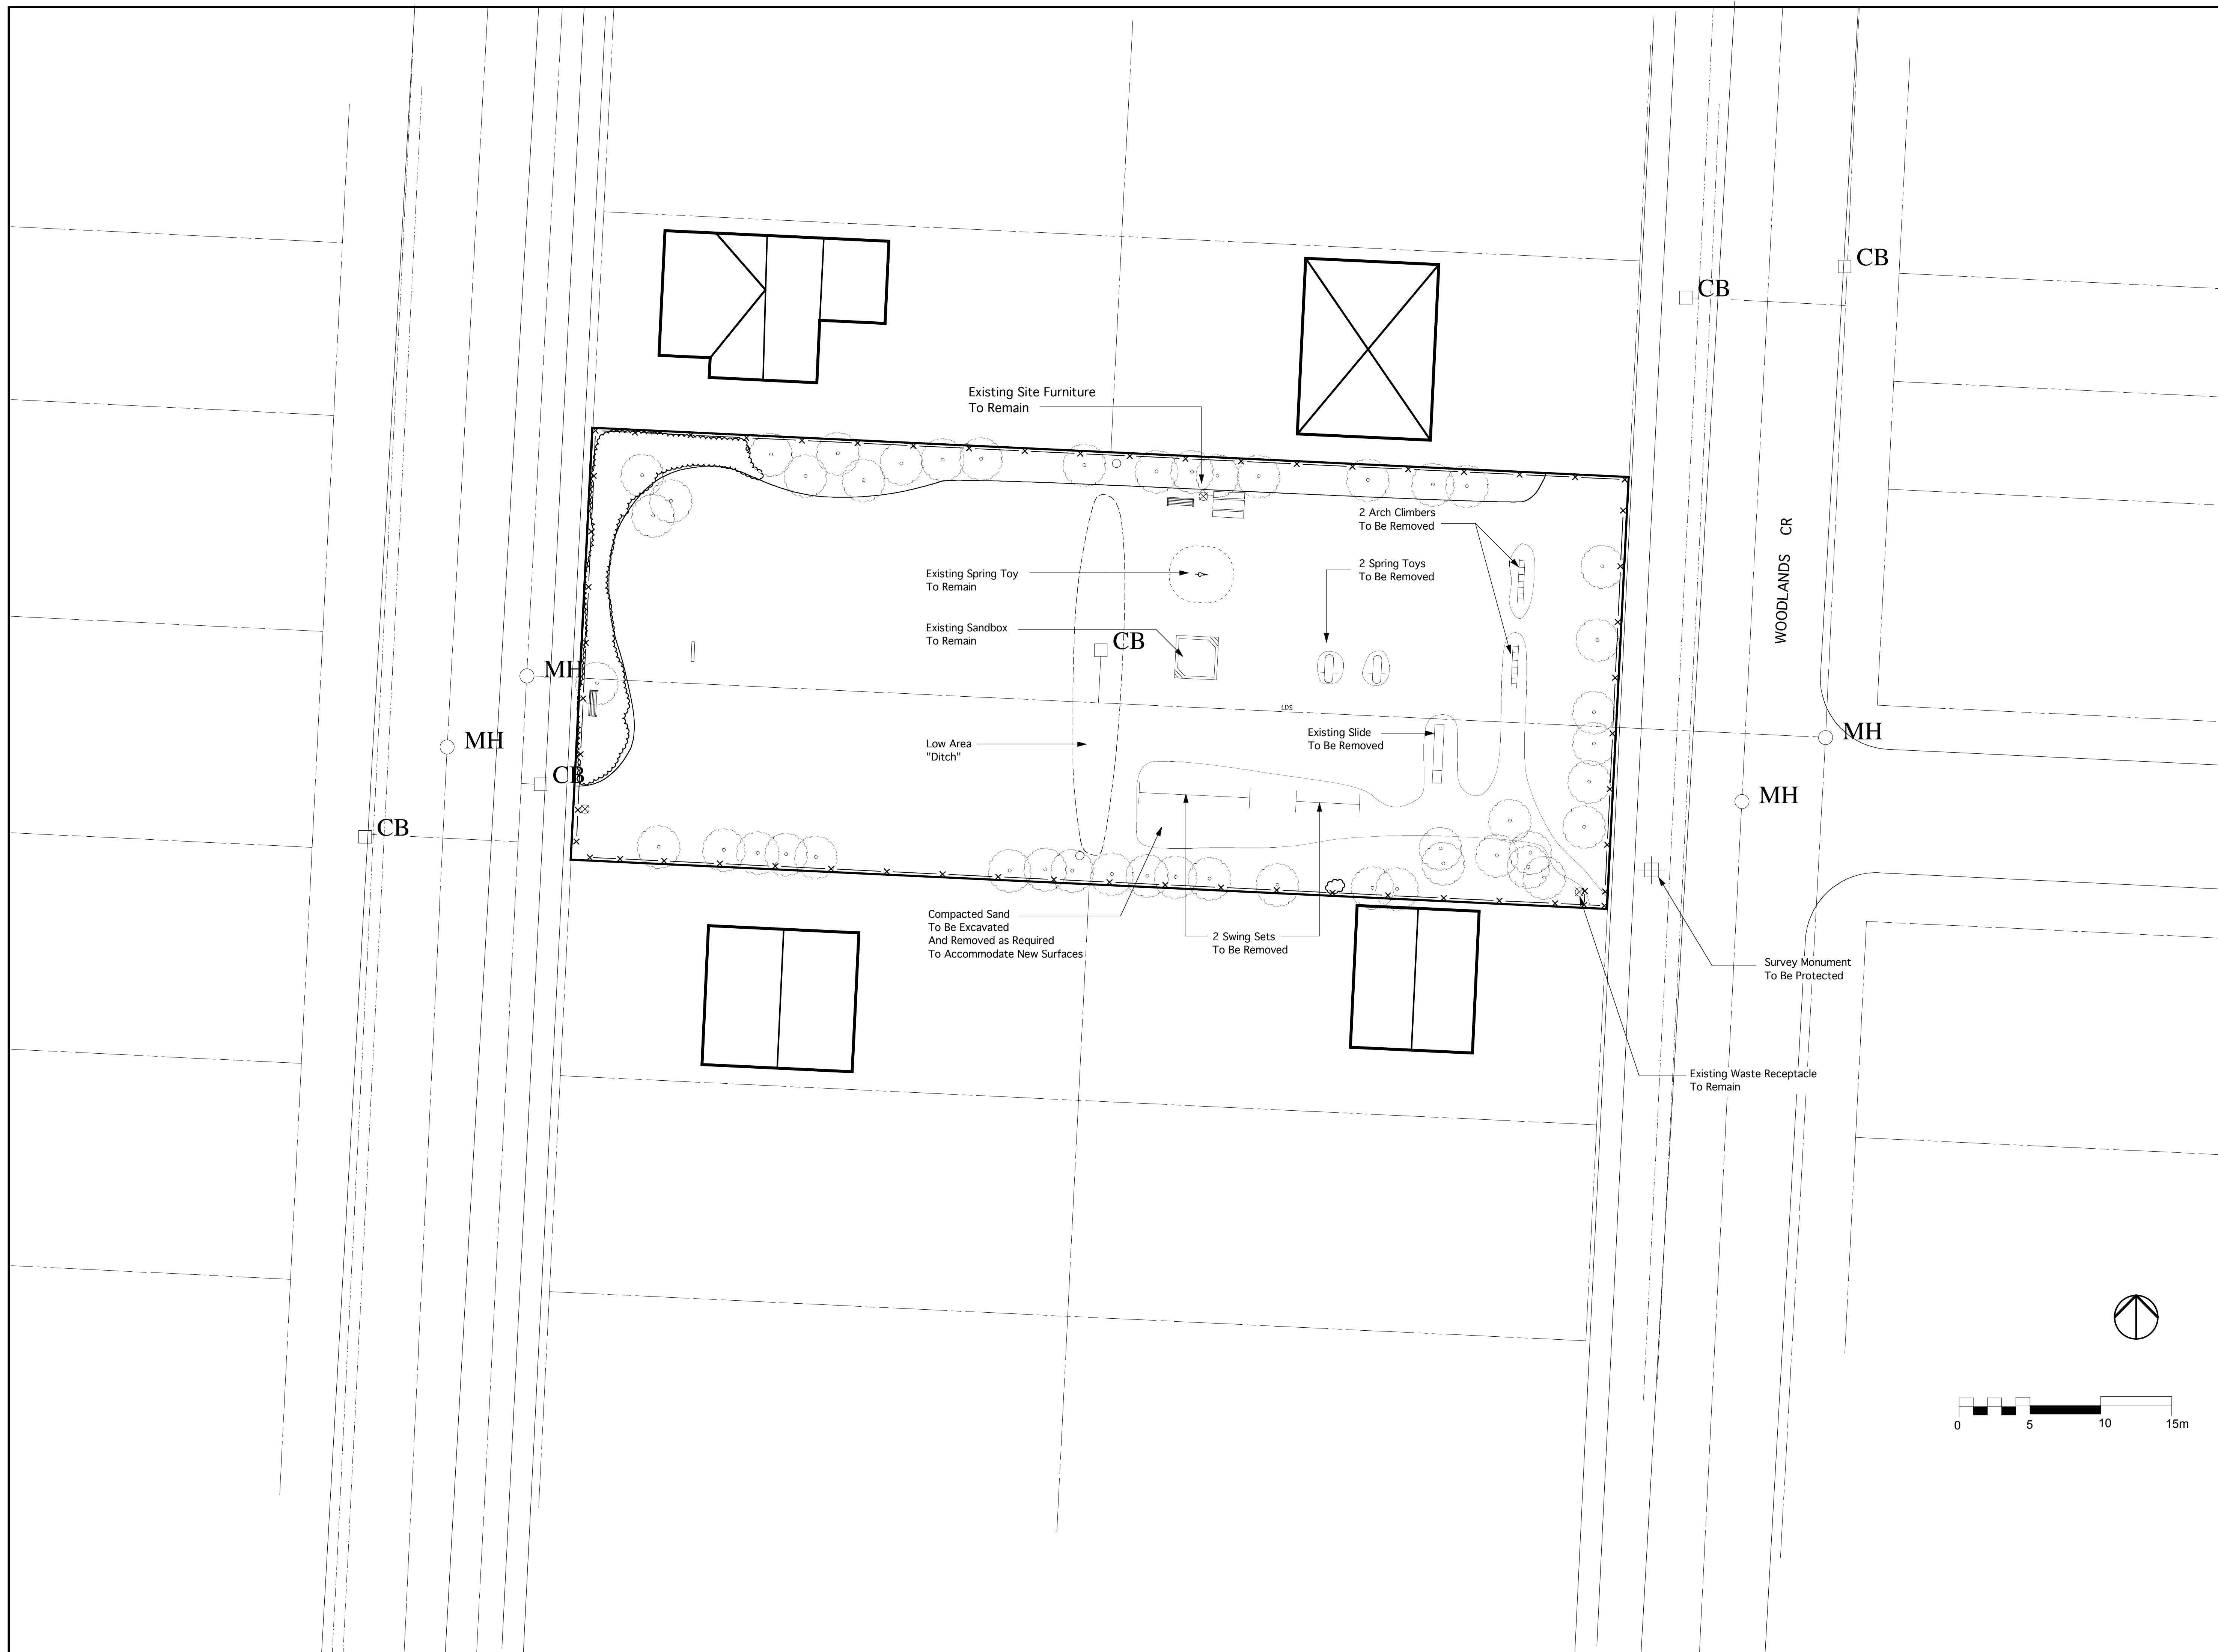

Manager Parks and Open Space Division  
Released For Construction Date

DO NOT SCALE DRAWINGS

5		
4		
3		
2		
1		
0		
revisions	description	date

project title

**WOODLANDS PARK**  
WOODLANDS CRES.  
WINNIPEG, MANITOBA

approved by

designed by LLW scale 1:200

drawn by LLW date 04 10 2007

Client



drawing title

**Existing Conditions  
and Removals**

project no. sheet revision no.

0801-2 L1 0