


ALLEY PAVEMENT PROFILE

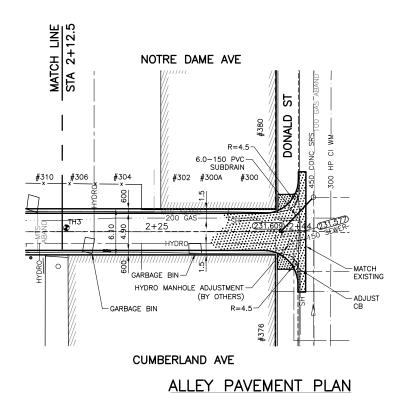

- 1. STATION CHAINAGE IS BASED ON CENTERLINE OF ALLEY RIGHT OF WAY.
- 2. ADJUST MH AND CB RIMS TO NEW GRADES.
- 3. PLUG SUBDRAINS AT TERMINAL ENDS.

WASTE WATER SEWER

HYDRO

WATERMAIN

HYDRAN1

VALVE

MANHOL

CATCH BASIN

CURB INLET

LEGEND-PLAN

POLES T-MTS

- 4. REGRADE EXISTING PRIVATE SIDEWALKS AS REQUIRED.
- 5. INSTALLATION OF LIP CURBS AND THEIR EXTENTS TO BE DETERMINED BY THE CONTRACT ADMINISTRATOR.
- LIGHT STANDARDS, HYDRO POLES AND ANCHORS MAY REQUIRE TEMPORARY SUPPORT/REMOVAL OR REPLACEMENT AT THE CONTRACTOR'S EXPENSE.
- 7. ISOLATE ALL POLES, BASES AND PILES WITHIN ALLEY RIGHT OF WAY (SD-228C)


•••

TEST HOLE

8. AVOID DAMAGE TO EXISTING TREES WITHIN THE LIMITS OF CONSTRUCTION.

250 WWS

SCALE: 1:250 METRIC A1 1:500 METRIC A3 KGS CONSULTING ENGINEERS & PROJECT MANAGERS LOCATION APPROVED B.M. 35-038 ELEV. 232.286 ENGINEER'S SEAL THE CITY OF WINNIPEG

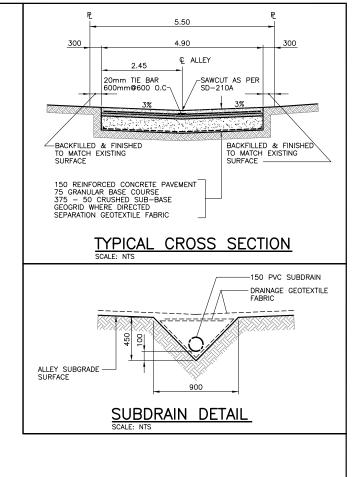

PROPERTY LIMITS DELINEATION

DELINEATION OF PROPERTY LIMITS AS SHOWN ON THIS DWG DOES NOT REPRESENT A "LEGAL SURVEY". KGS GROUP MAKES NO REPRESENTATION OR WARRANTY AS TO THE ACCURACY OF PROPERTY LIMITS DELINEATED ON THIS DWG, NOR ON THE DIMENSIONAL ACCURACY OF DWG FEATURES RELATIVE TO THOSE PROPERTY LIMITS.

WARNING

. NOTIFY THE GAS COMPANY OF THE PROPOSED LOCATION OF EXCAVATION.

SEE PROVINCIAL REGULATION 210/72 FOR

METRIC

WHOLE NUMBERS INDICATE MILLIMETRES DECIMALIZED NUMBERS INDICATE METRES



ORIGINAL SIGNED BY
M.C. ROWBOTHAM 14/07/08
14707700

PUBLIC WORKS DEPARTMENT Winnipeg TRANSPORTATION ENGINEERING DIVISION

2008 ALLEY RENEWAL PROGRAM NORTH AREA - CONTRACT 2 HARGRAVE ST TO DONALD ST

06 09 NOTREDAME.DWG

0006

NOTRE DAME / CUMBERLAND ALLEY

GUY WIRE LIGHT STANDARD BACK OF CURB GROUP WINNIPEG (204) 896-1209 THUNDER BAY (807) 345-2233 SUPV. U/G STRUCTURES COMMITTEE 150 WM CONCRETE CHECKED ASPHAL T NOTE: CR RJH ******* SIDEWALK © PROFILE LOCATION OF UNDERGROUND STRUCTURES AS SHOWN ARE BASED ON THE BEST INFORMATION ARE BASED ON THE BEST INFORMATION THAT ALL EXISTING UNDERTOKE IS GIVEN THAT ALL EXISTING UNDERTOKE BASED ON THAT ALL EXISTING UNDERTOKE BASED OF THAT ALL EXISTING UNDERTOKE BASED OF THAT ALL EXISTING UNDERTOKE WITH THAT ALL EXISTING UNDERTOKE MUST BE CONTAINED FROM THE MONOWAL UTLIES BEFORE PROCEEDING WITH CONSTRUCTION. N/W LANE EDGE S/E LANE EDGE PROPERTY LINE DRAWN APPROVED DW/CR SURVEY BAR RELEASED FOR CONSTRUCTION: PARKING/DRIVEWAY HOR. SCALE: SEODETIC BENCHMAR 1:250 1:50 CONSULTANT DRAWING NO. 231.334 WINDOW/DOOR SILL VERTICAL: ELEVATION STA. 2+12.5 TO STA. 2+44.0 07-0107-15 PROPOSED EXISTING LEGEND-PLAN EXISTING LEGEND-PROFILE 12/05/08 NO. REVISIONS DATE BY DATE