

A1 SIZE 23.4" x 33.1" (594mm x 841mm)

PLOT: 08/06/26 4:50:43 PM

UMA FILE NAME: 0285-405-00_01-CT1020_RX.dwg Saved By: ccopark


234.400

233.600

232.800


232.000

PAVEMENT PROFILE

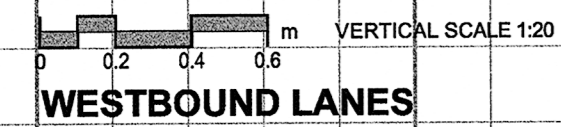

WESTBOUND LANES

CHAINAGE ALONG NORTH MEDIAN CONTROL LINE

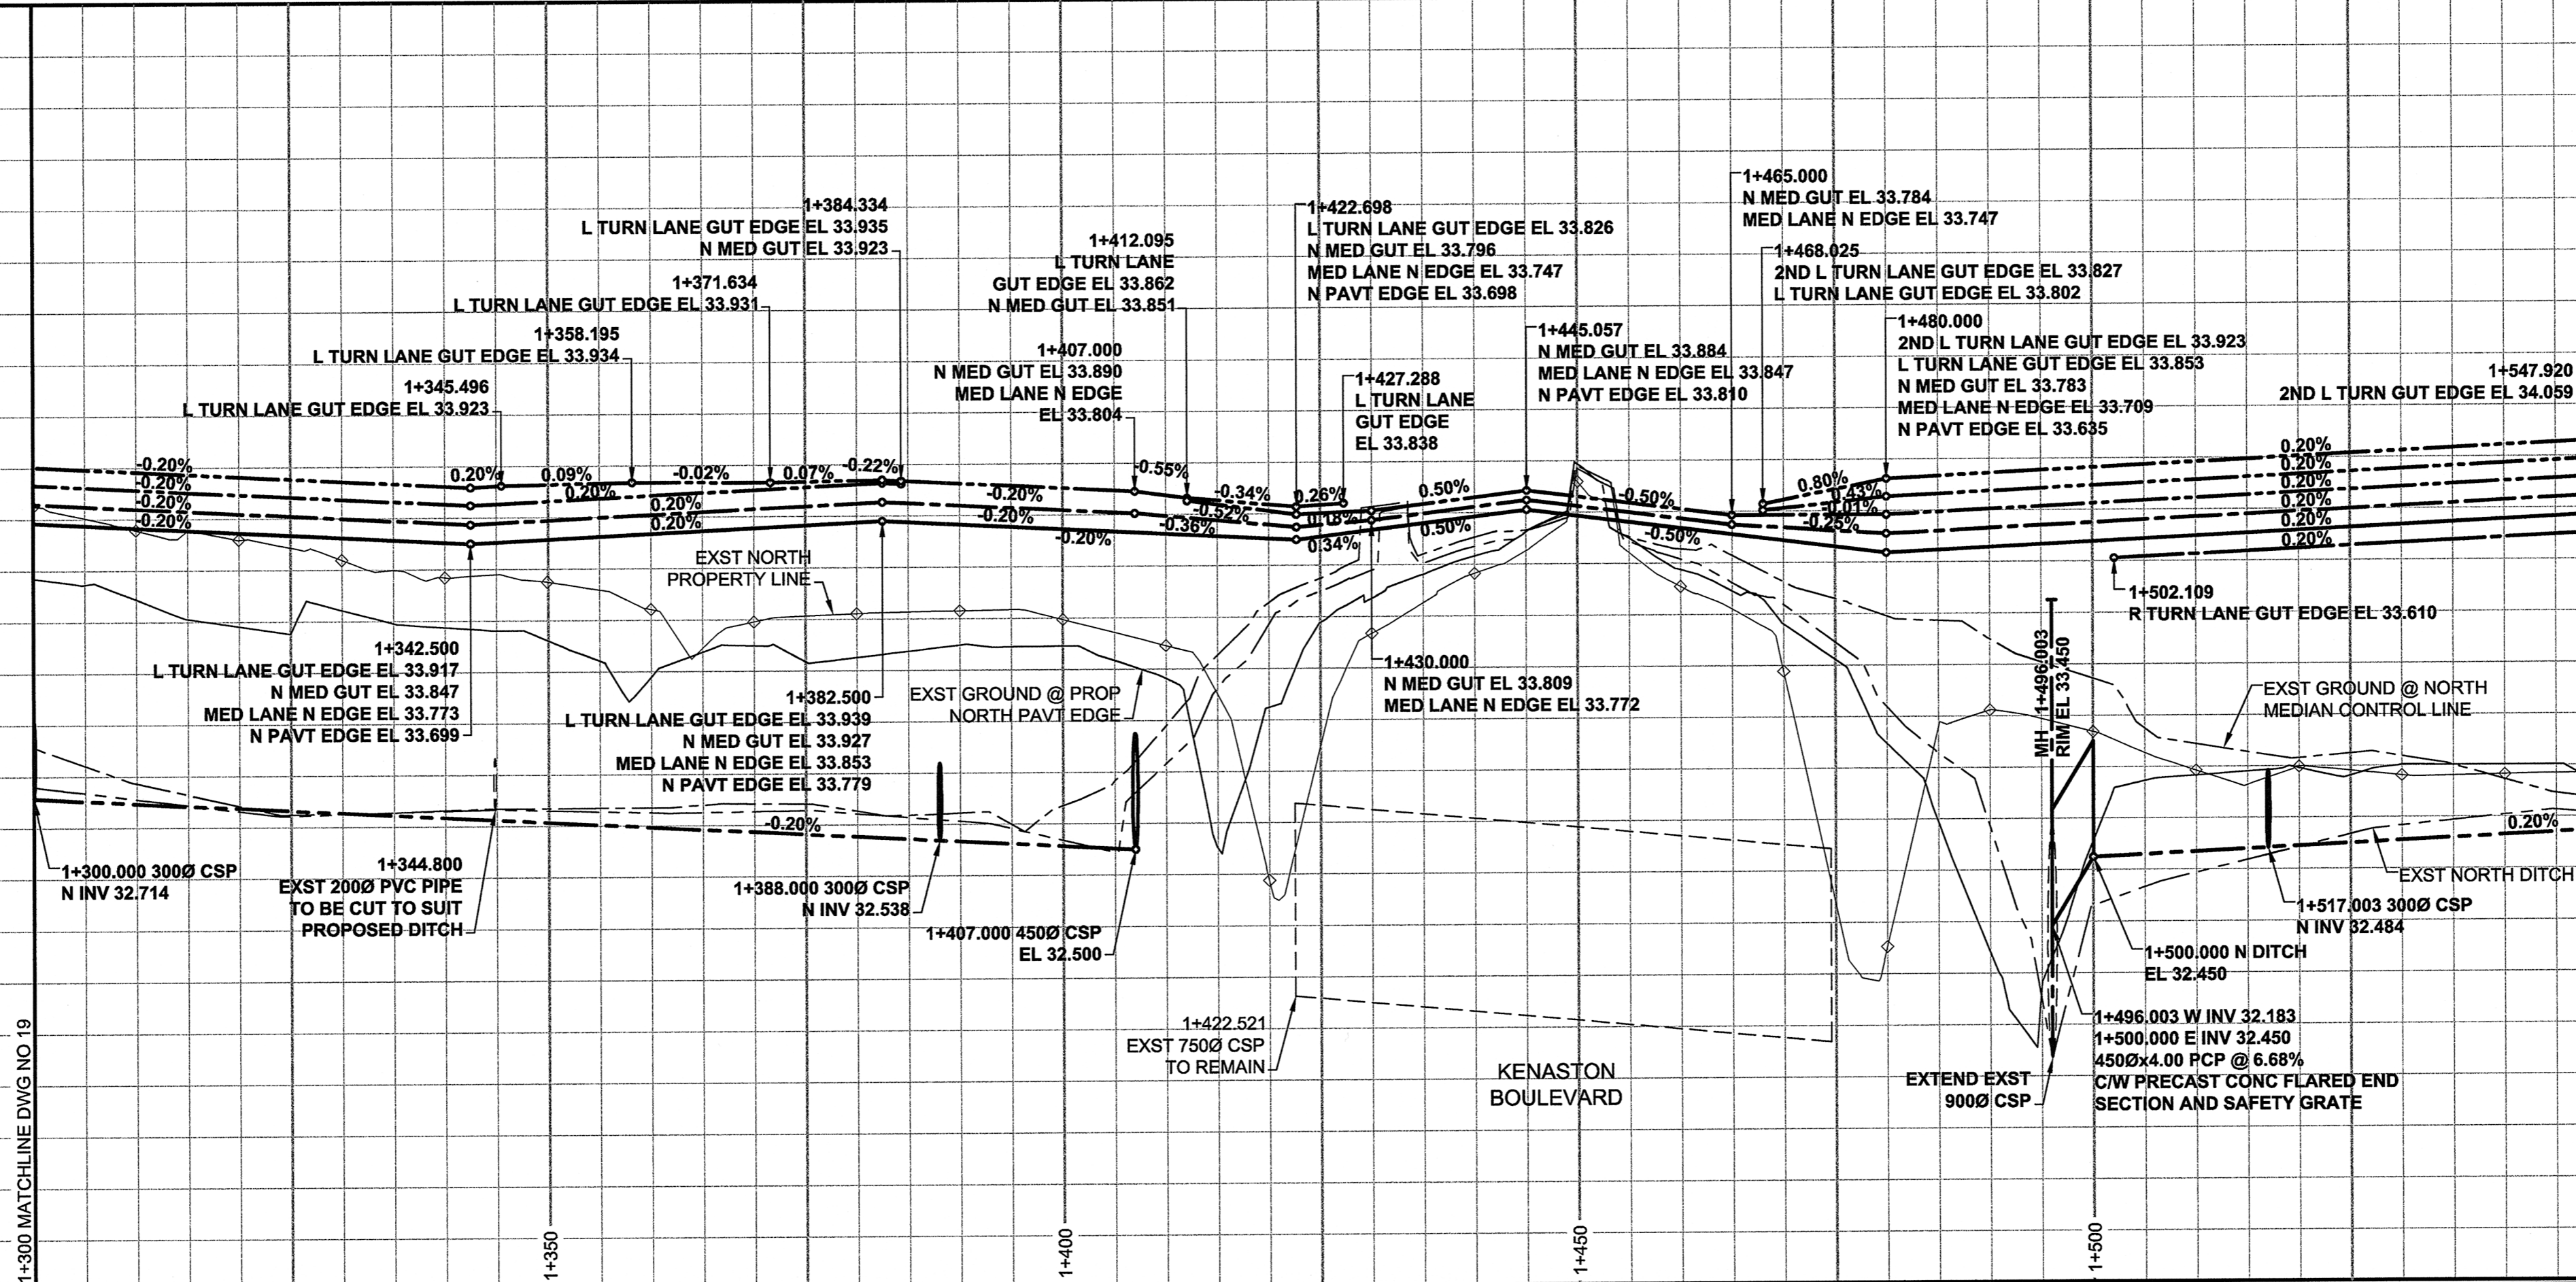

234.400

233.600

232.800

232.000


234.400

233.600

232.800


232.000

PAVEMENT PROFILE

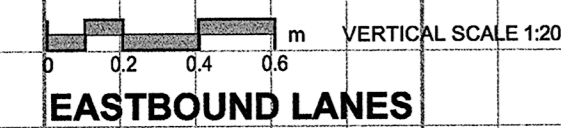

EASTBOUND LANES

CHAINAGE ALONG SOUTH MEDIAN CONTROL LINE

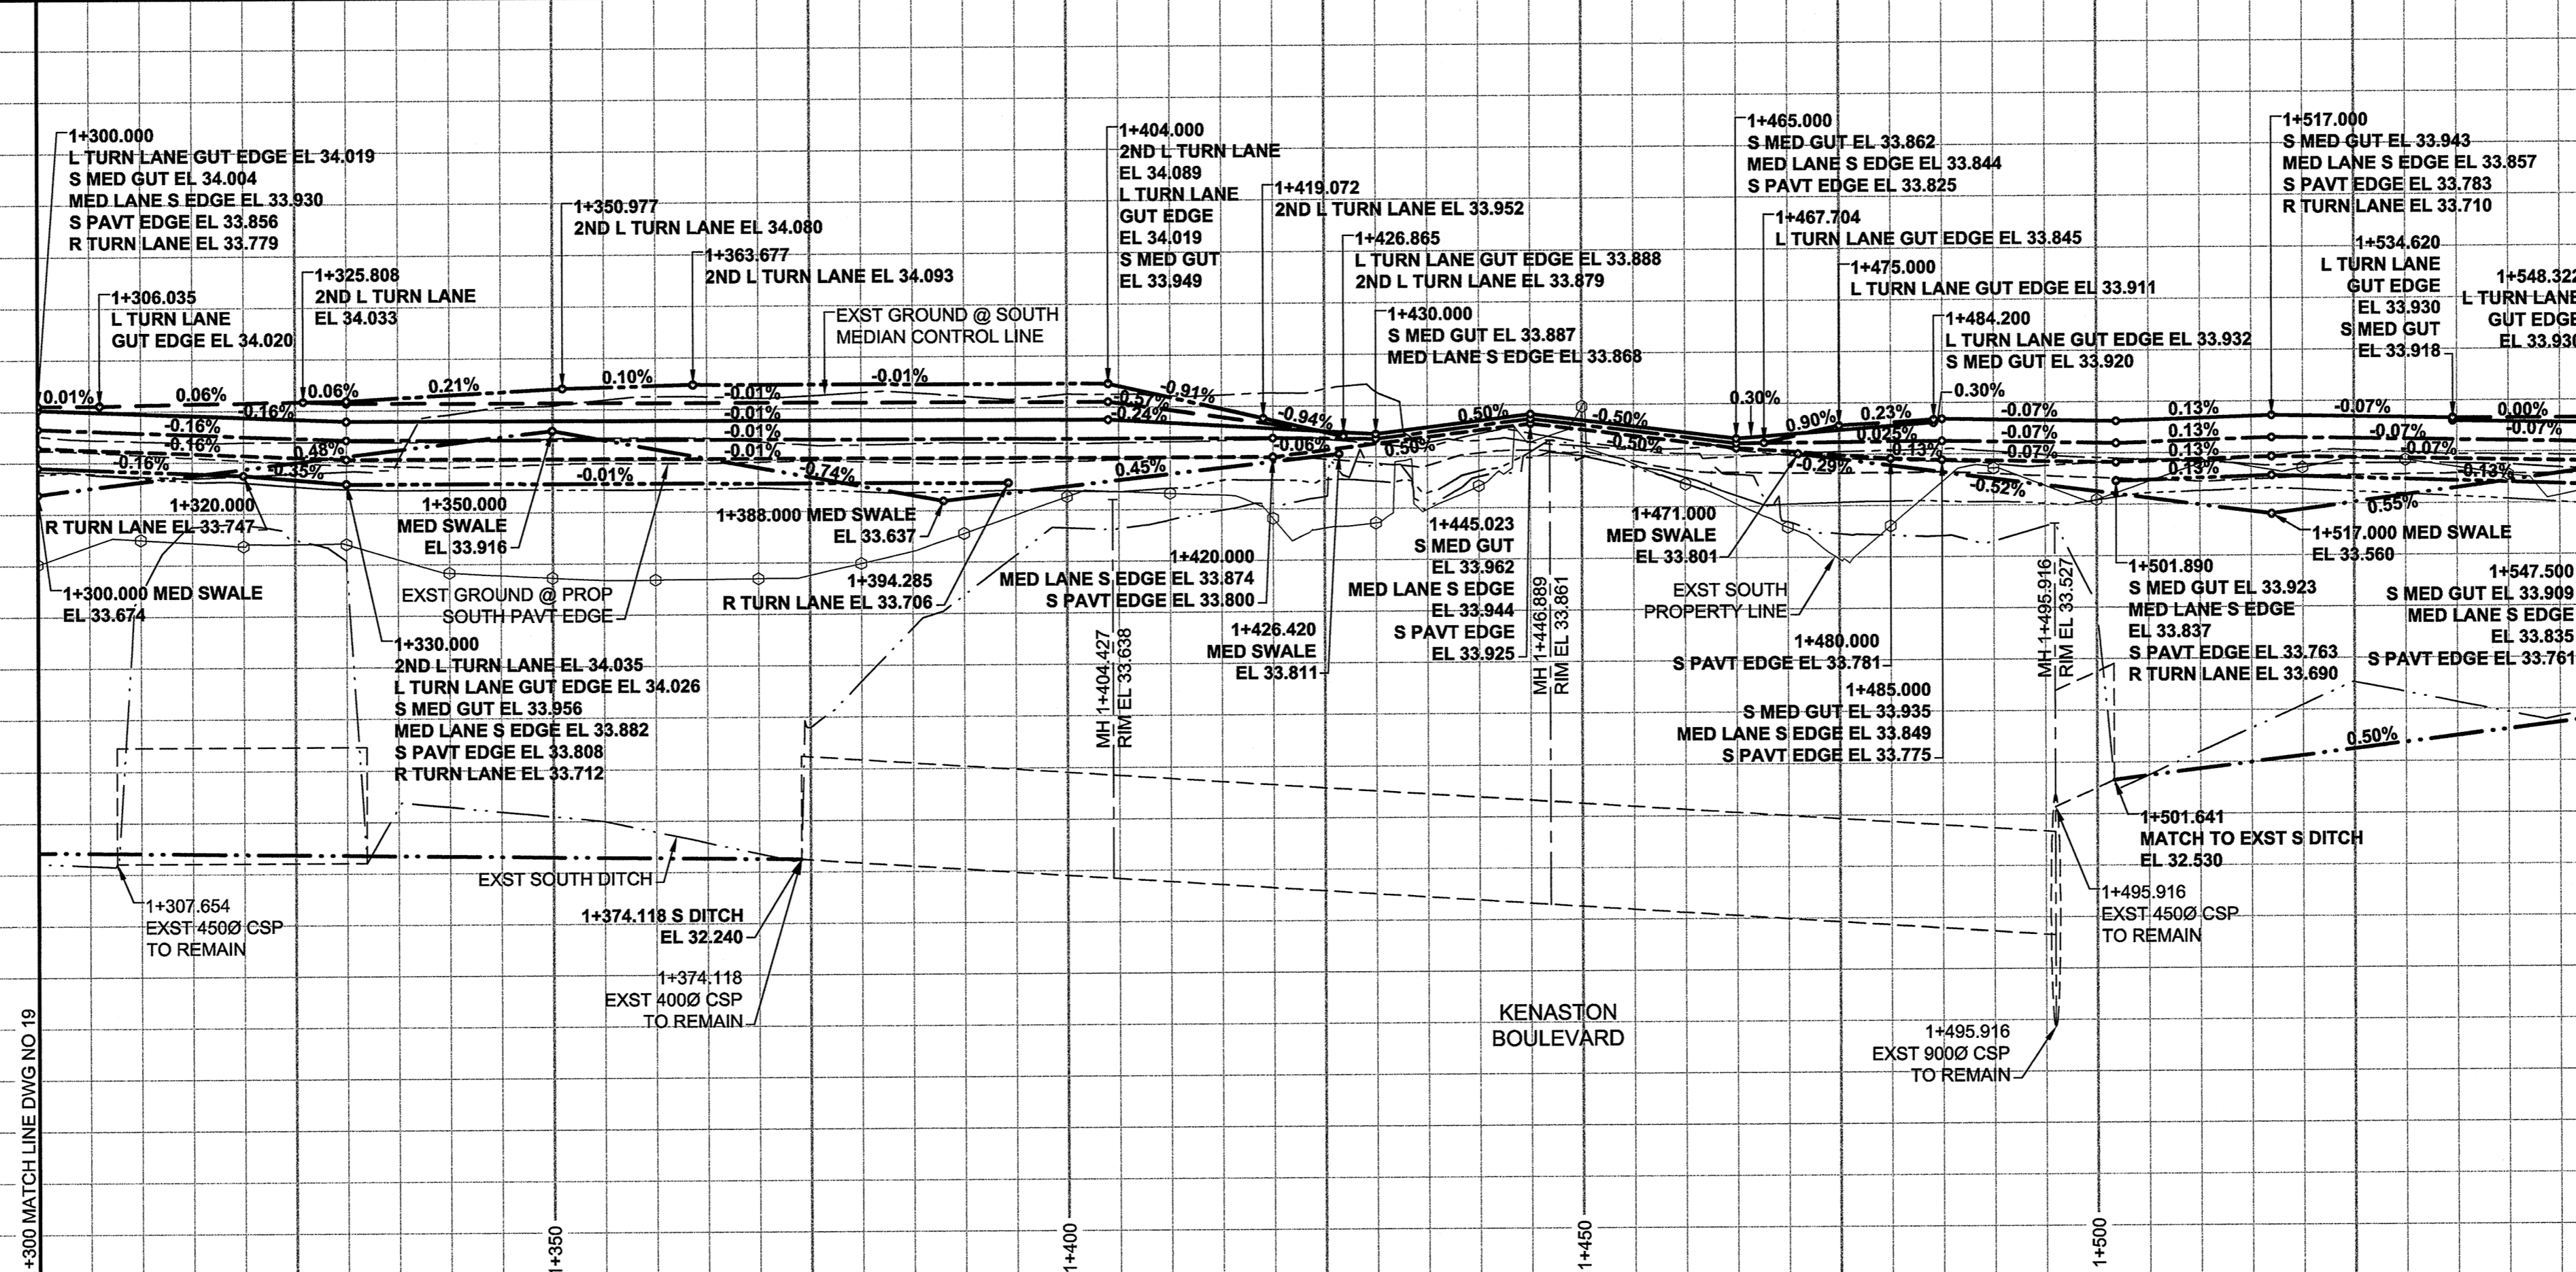

234.400

233.600

232.800

232.000

LOCATION APPROVED UNDERGROUND STRUCTURES

SUPR. U/G STRUCTURES DATE COMMITTEE

NOTE:
LOCATION OF UNDERGROUND STRUCTURES AS SHOWN ARE BASED ON THE BEST INFORMATION AVAILABLE. BUT NO GUARANTEE IS GIVEN THAT ALL EXISTING UTILITIES ARE SHOWN OR THAT THE GIVEN LOCATIONS ARE EXACT. CONFIRMATION OF EXISTENCE AND EXACT LOCATION OF ALL SERVICES MUST BE OBTAINED FROM THE INDIVIDUAL UTILITIES BEFORE PROCEEDING WITH CONSTRUCTION.


NO.	REVISIONS	DATE	BY
0	ISSUED FOR CONSTRUCTION	08/08/27	KLC
		YYMMDD	

UMA | AECOM

© 2008 UMA ENGINEERING LTD. ALL RIGHTS RESERVED.

DESIGNED BY	WRJ	CHECKED BY	RPB
DRAWN BY	KLC	APPROVED BY	BWB
HOR. SCALE	1:500	RELEASED FOR CONSTRUCTION	
VERT. SCALE	1:20	DATE	08/08/27

PROFESSIONAL'S SEAL

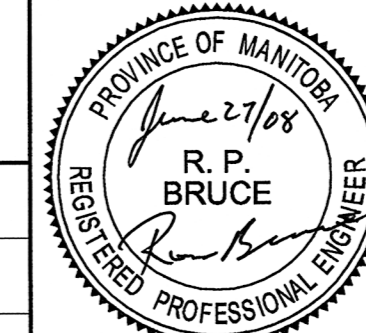

CONSULTANT DRAWING NO.


0285-406-00_01-CT1020_RX.dwg

THE CITY OF WINNIPEG
PUBLIC WORKS DEPARTMENT
Winnipeg TRANSPORTATION ENGINEERING DIVISION

McGILLIVRAY BOULEVARD
120m WEST OF KENASTON BOULEVARD
TO WAVERLEY STREET
WIDENING AND REHABILITATION
VERTICAL ALIGNMENT
STA 1+300 TO STA 1+550

CITY DRAWING NUMBER	P-3294-20
SHEET	20 OF 44
DRAWING No.	20
REV	0

METRIC
WHOLE NUMBERS INDICATE MILLIMETRES
DECIMALIZED NUMBERS INDICATE METRES

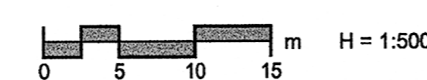

UMA Engineering Ltd. (MB)

No. 256 Date: June 27/08

BID OPPORTUNITY NO. 466-2008