

A1 SIZE 23.4" x 35.1" (594mm x 891mm)

PLOT: 08/06/26 5:03:34 PM

UMA FILE NAME: 0265-406-00 01-CT1024_RX.dwg Saved By: coopark

234.400

233.600

232.800

232.000

234.400

233.600


232.800

232.000

PAVEMENT PROFILE

WESTBOUND LANES
VERTICAL SCALE 1:20

CHAINAGE ALONG NORTH-MEDIAN CONTROL LINE

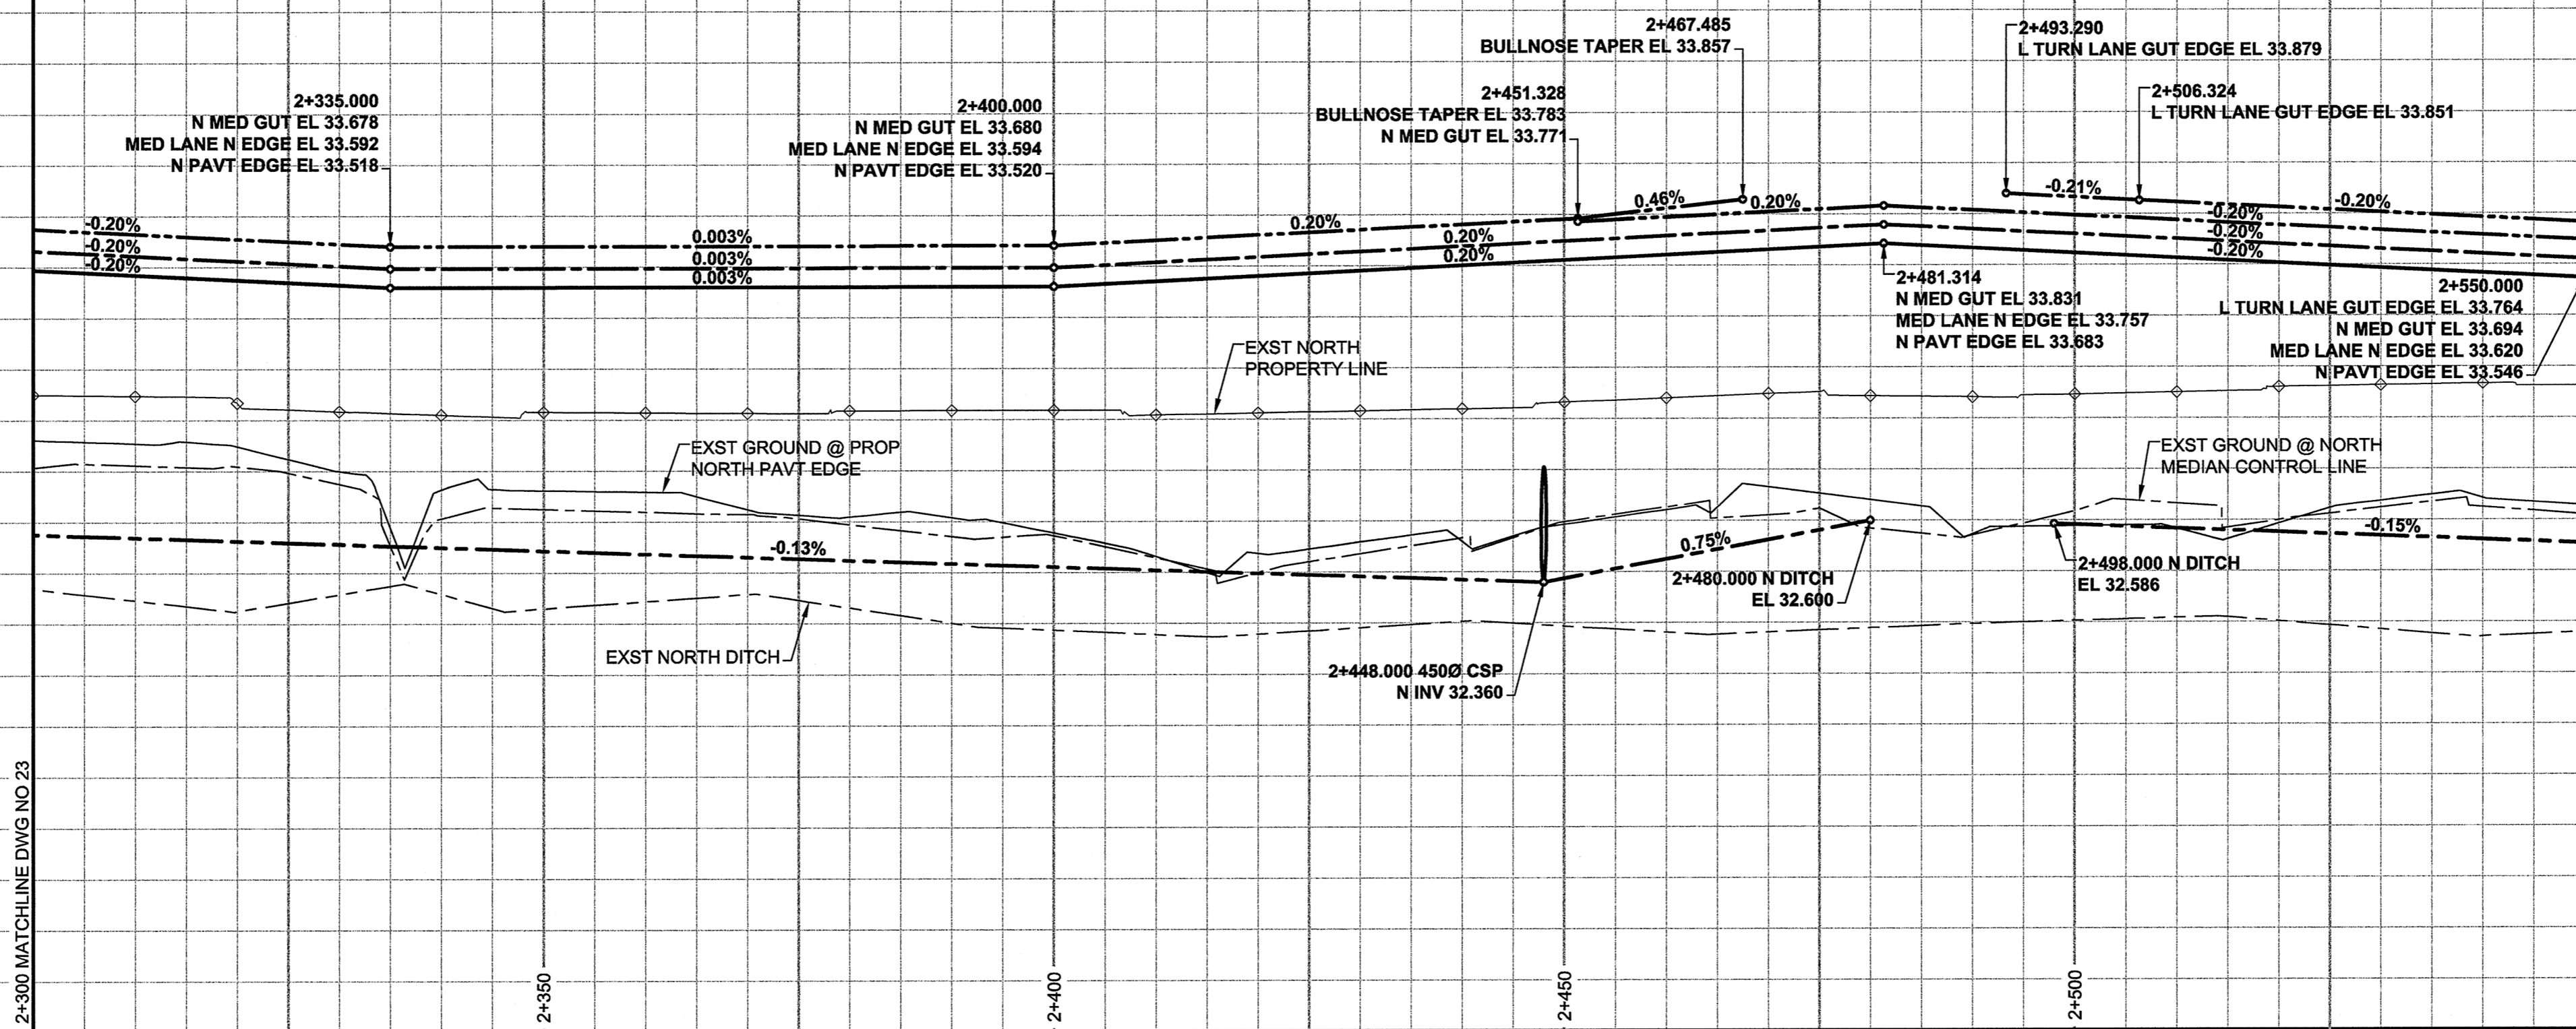

234.400

233.600

232.800

232.000

231.200

230.400

234.400

233.600

232.800

232.000


231.200

230.400

PAVEMENT PROFILE

EASTBOUND LANES
VERTICAL SCALE 1:20

CHAINAGE ALONG SOUTH-MEDIAN CONTROL LINE

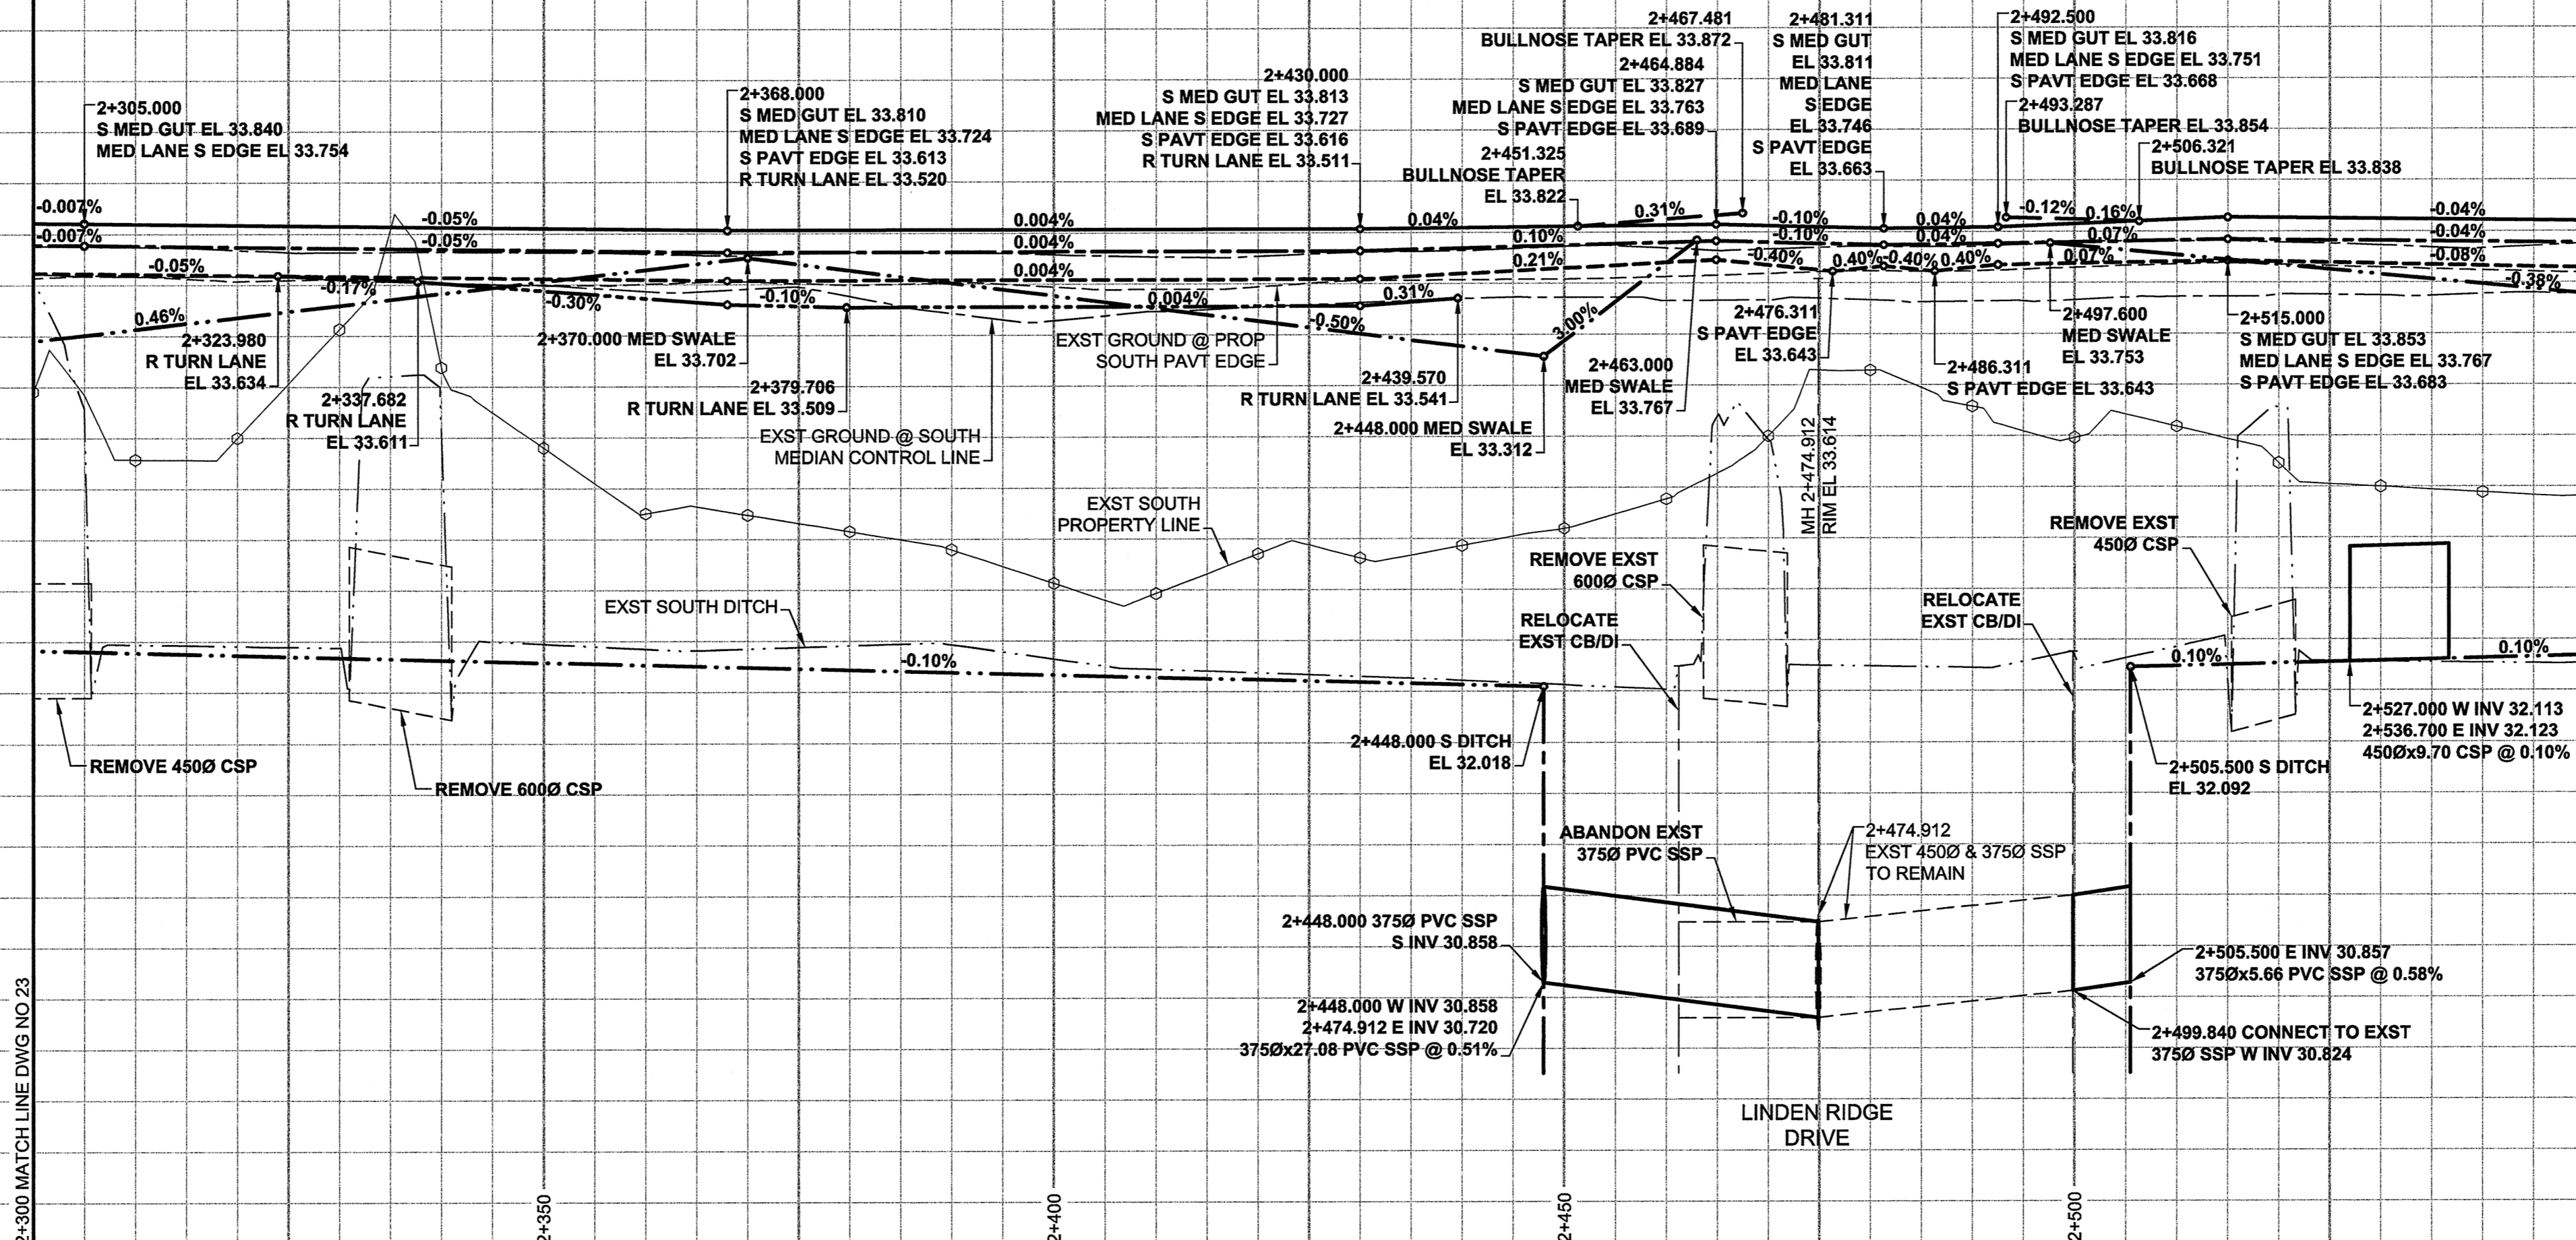

LOCATION APPROVED UNDERGROUND STRUCTURES

DATE: 08/06/27

NOTE: LOCATION OF UNDERGROUND STRUCTURES AS SHOWN ARE BASED ON THE BEST INFORMATION AVAILABLE. BUT NO GUARANTEE IS GIVEN THAT ALL EXISTING UTILITIES ARE SHOWN OR THAT THE GIVEN LOCATIONS ARE EXACT. CONFIRMATION OF EXISTENCE AND EXACT LOCATION OF ALL SERVICES MUST BE OBTAINED FROM THE INDIVIDUAL UTILITIES BEFORE PROCEEDING WITH CONSTRUCTION.

NO.	ISSUED FOR CONSTRUCTION	DATE	BY
0	ISSUED FOR CONSTRUCTION	08/06/27	KLC
NO.	REVISIONS	YY/MM/DD	BY

DESIGNED BY	WRJ	CHECKED BY	RPB
DRAWN BY	KLC	APPROVED BY	BWB
HOR. SCALE	1:500	RELEASED FOR CONSTRUCTION	
VERT. SCALE	1:20	DATE	08/06/27

PROFESSIONAL'S SEAL

PROVINCE OF MANITOBA

REGISTERED PROFESSIONAL ENGINEER

R. P. BRUCE

CONSULTANT DRAWING NO. 0265-406-00_01-CT1024_RX.dwg

THE CITY OF WINNIPEG
PUBLIC WORKS DEPARTMENT
TRANSPORTATION ENGINEERING DIVISION

McGILLIVRAY BOULEVARD
120m WEST OF KENASTON BOULEVARD
TO WAVERLEY STREET
WIDENING AND REHABILITATION
VERTICAL ALIGNMENT
STA 2+300 TO STA 2+550

CITY DRAWING NUMBER P-3294-24
SHEET 24 OF 44
DRAWING No. 24
REV 0

METRIC
WHOLE NUMBERS INDICATE MILLIMETRES
DECIMALIZED NUMBERS INDICATE METRES

UMA Engineering Ltd. (MB)
Certificate of Authorization
No. 256 Date: June 27/08

BID OPPORTUNITY NO. 466-2008