

A1 SIZE 23.4" x 33.1" (594mm x 841mm)

PLOT: 08/06/26.5:06:34 PM

UMA FILE NAME: 0285-406-00\_01-CT1025\_RX.dwg Saved By: ccooperk

234.400

233.600

232.800

232.000


234.400

233.600

232.800

232.000

### PAVEMENT PROFILE

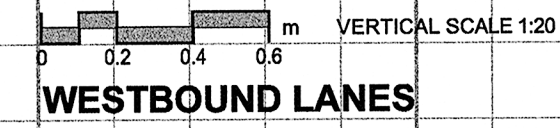

WESTBOUND LANES

CHAINAGE ALONG NORTH MEDIAN CONTROL LINE

2+550 MATCHLINE DWG NO 24


2+600

2+650

2+700

2+750

2+800 MATCHLINE DWG NO 26

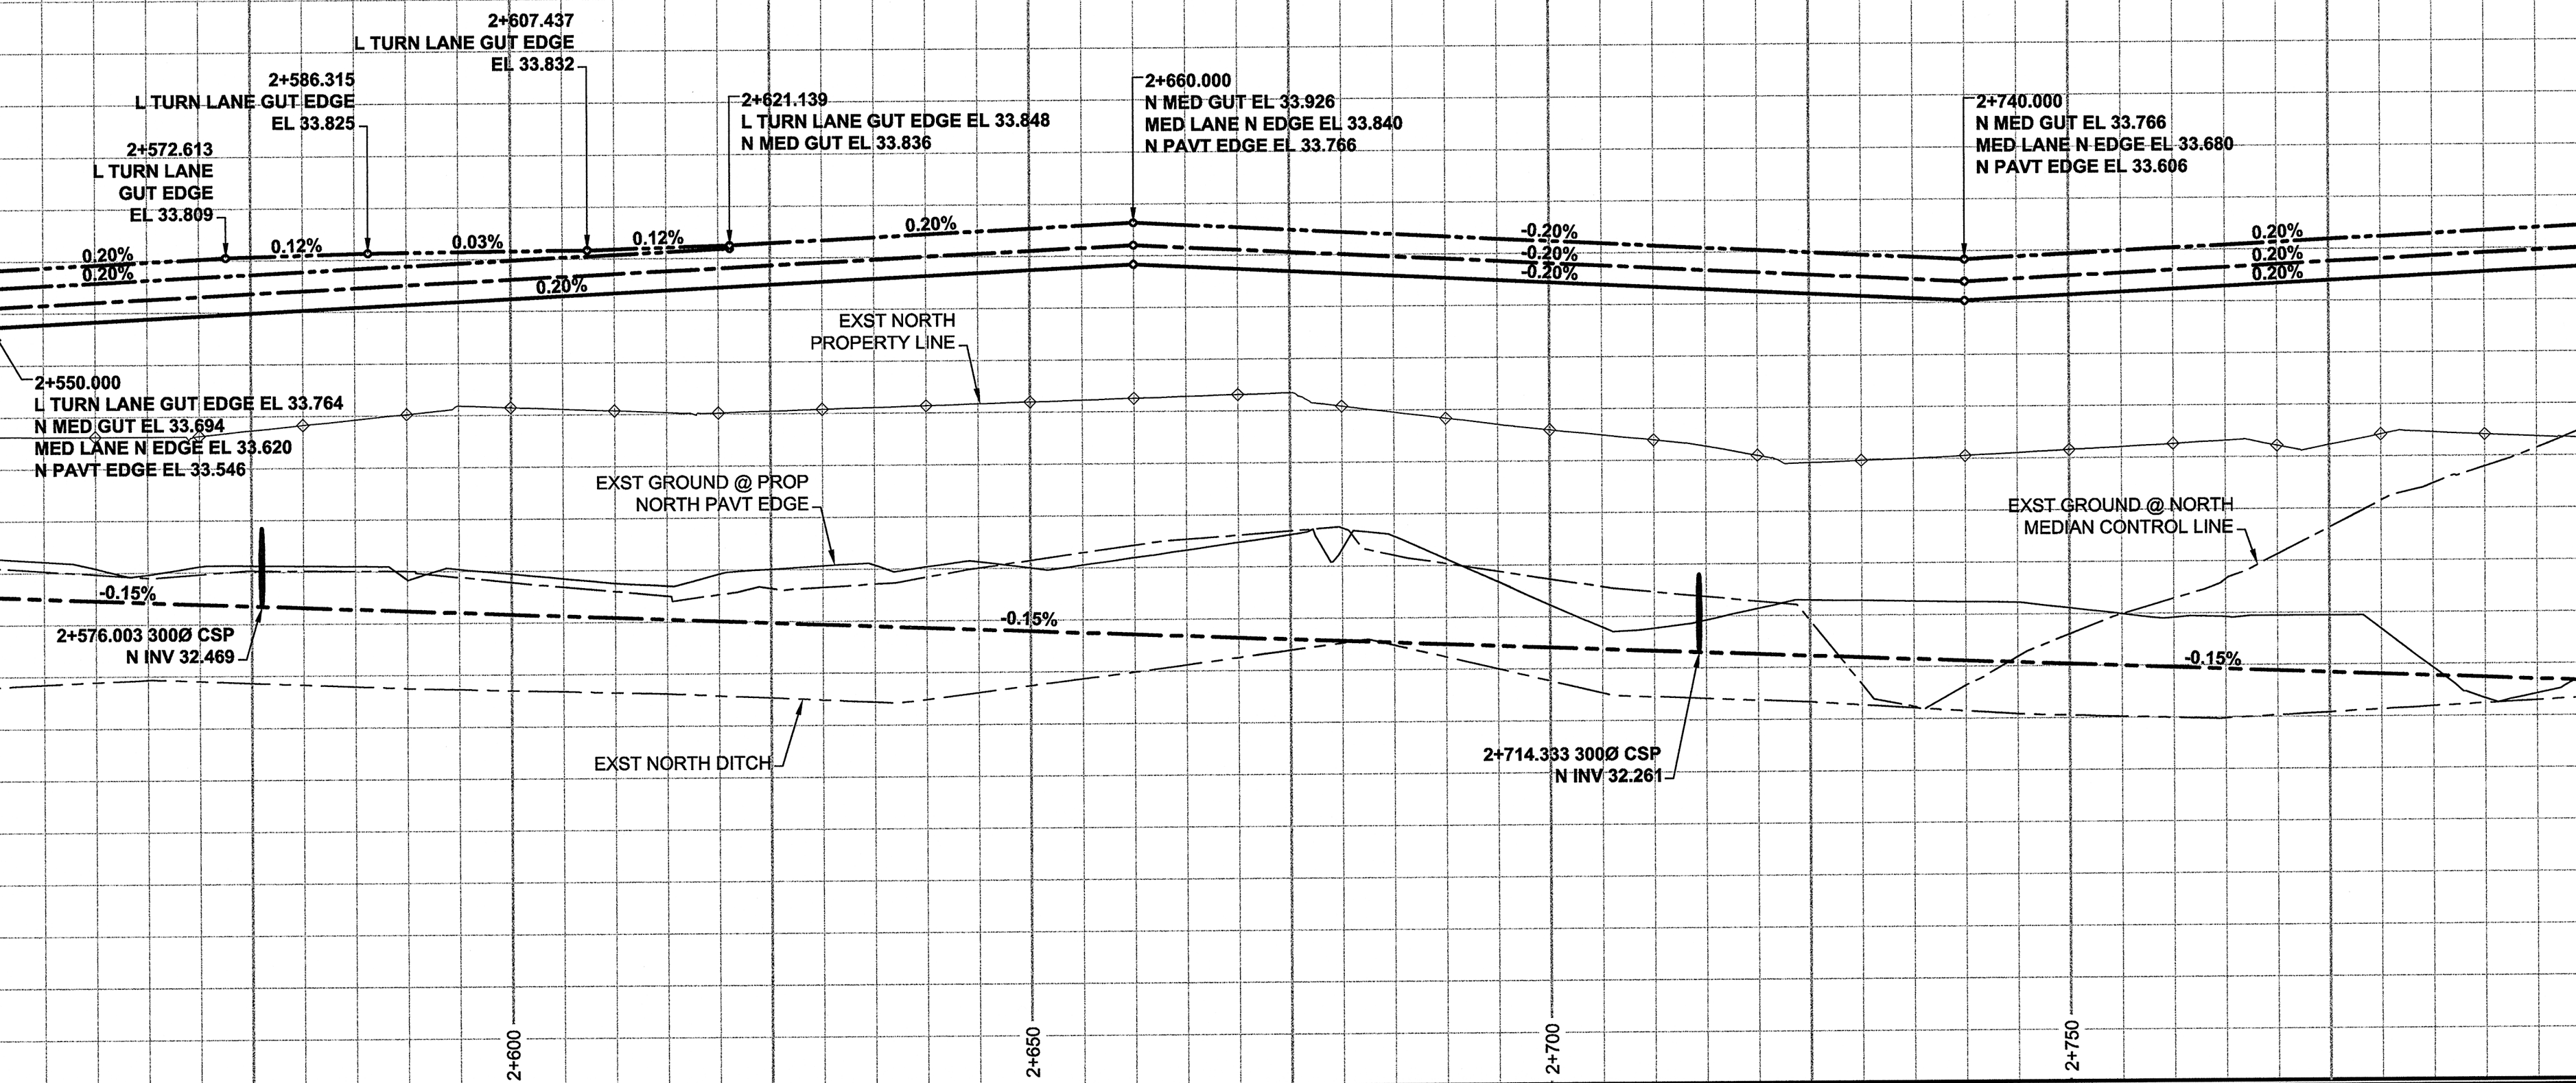

234.400

233.600

232.800

232.000

231.200

234.400


233.600

232.800

232.000

231.200

### PAVEMENT PROFILE

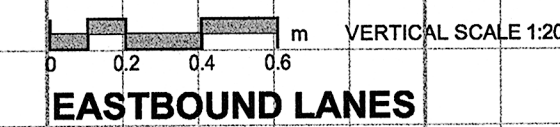

EASTBOUND LANES

CHAINAGE ALONG SOUTH MEDIAN CONTROL LINE

2+550 MATCHLINE DWG NO 24


2+600

2+650

2+700

2+750

2+800 MATCHLINE DWG NO 26

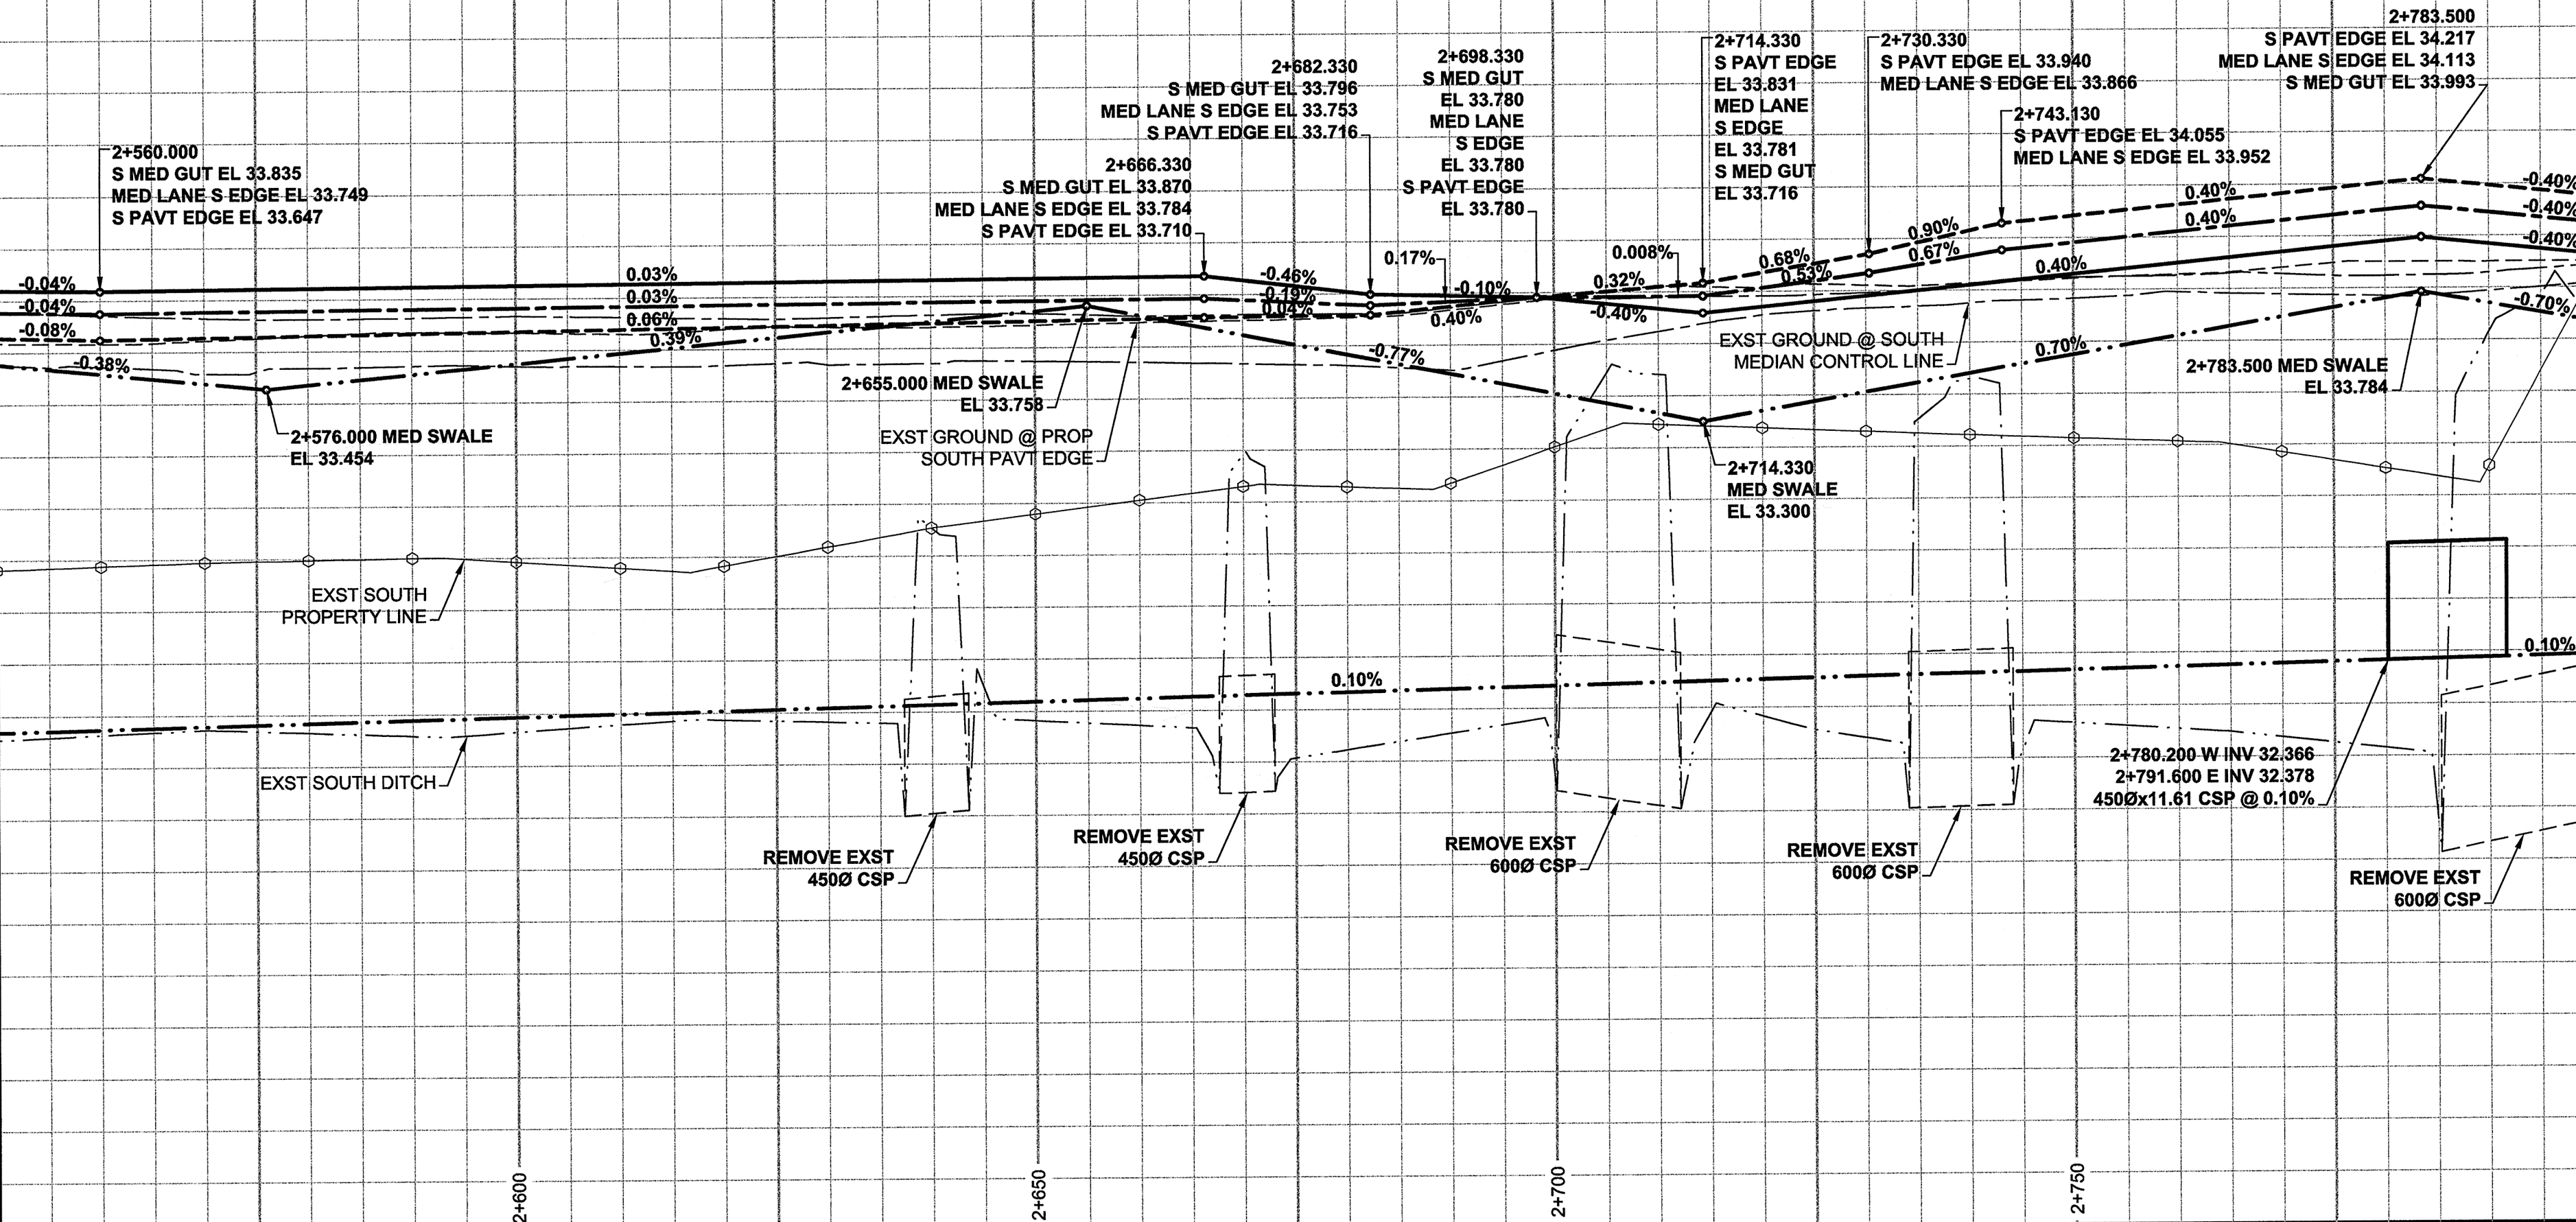

### LOCATION APPROVED UNDERGROUND STRUCTURES

BM ELEV -

0 ISSUED FOR CONSTRUCTION 08/08/27 KLC


NO. REVISIONS YY/MM/DD BY

DATE 08/08/27

DESIGNED BY	WRJ	CHECKED BY	RPB
DRAWN BY	KLC	APPROVED BY	BWB
HOR. SCALE	1:500	RELEASED FOR CONSTRUCTION	
VERT. SCALE	1:20	DATE	08/08/27

UMA | AECOM

© 2008 UMA ENGINEERING LTD. ALL RIGHTS RESERVED.

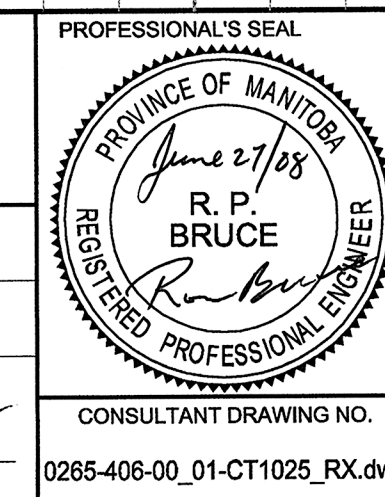

**THE CITY OF WINNIPEG**  
PUBLIC WORKS DEPARTMENT  
TRANSPORTATION ENGINEERING DIVISION

**McGILLIVRAY BOULEVARD**  
120m WEST OF KENASTON BOULEVARD  
TO WAVERLEY STREET  
WIDENING AND REHABILITATION  
VERTICAL ALIGNMENT  
STA 2+550 TO STA 2+800

CITY DRAWING NUMBER  
P-3294-25  
SHEET 25 OF 44  
DRAWING No. 25  
REV 0

**METRIC**  
WHOLE NUMBERS INDICATE MILLIMETRES  
DECIMAL NUMBERS INDICATE METRES  
Certificate of Authorization  
UMA Engineering Ltd. (MB)  
No. 256 Date: June 27/08  
BID OPPORTUNITY NO. 466-2008

