



A1 SIZE 23.4" x 33.1" (594mm x 841mm)

PLOT: 08/07/02 10:53:02 AM


UMA FILE NAME: 0285-406-00_01-CT1026_RX.dwg Saved By: cadpbrk

PAVEMENT PROFILE

WESTBOUND LANES

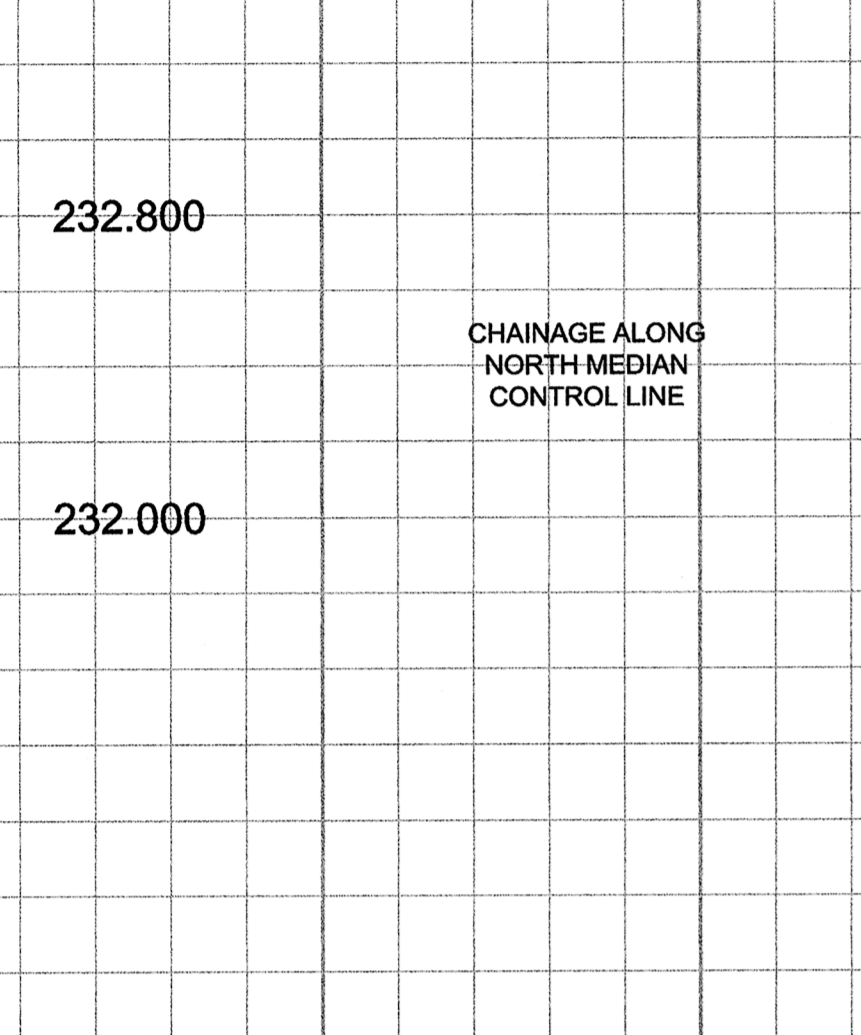
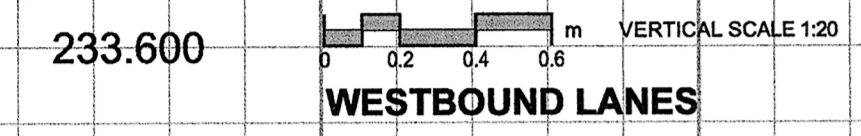


CHAINAGE ALONG NORTH MEDIAN CONTROL LINE

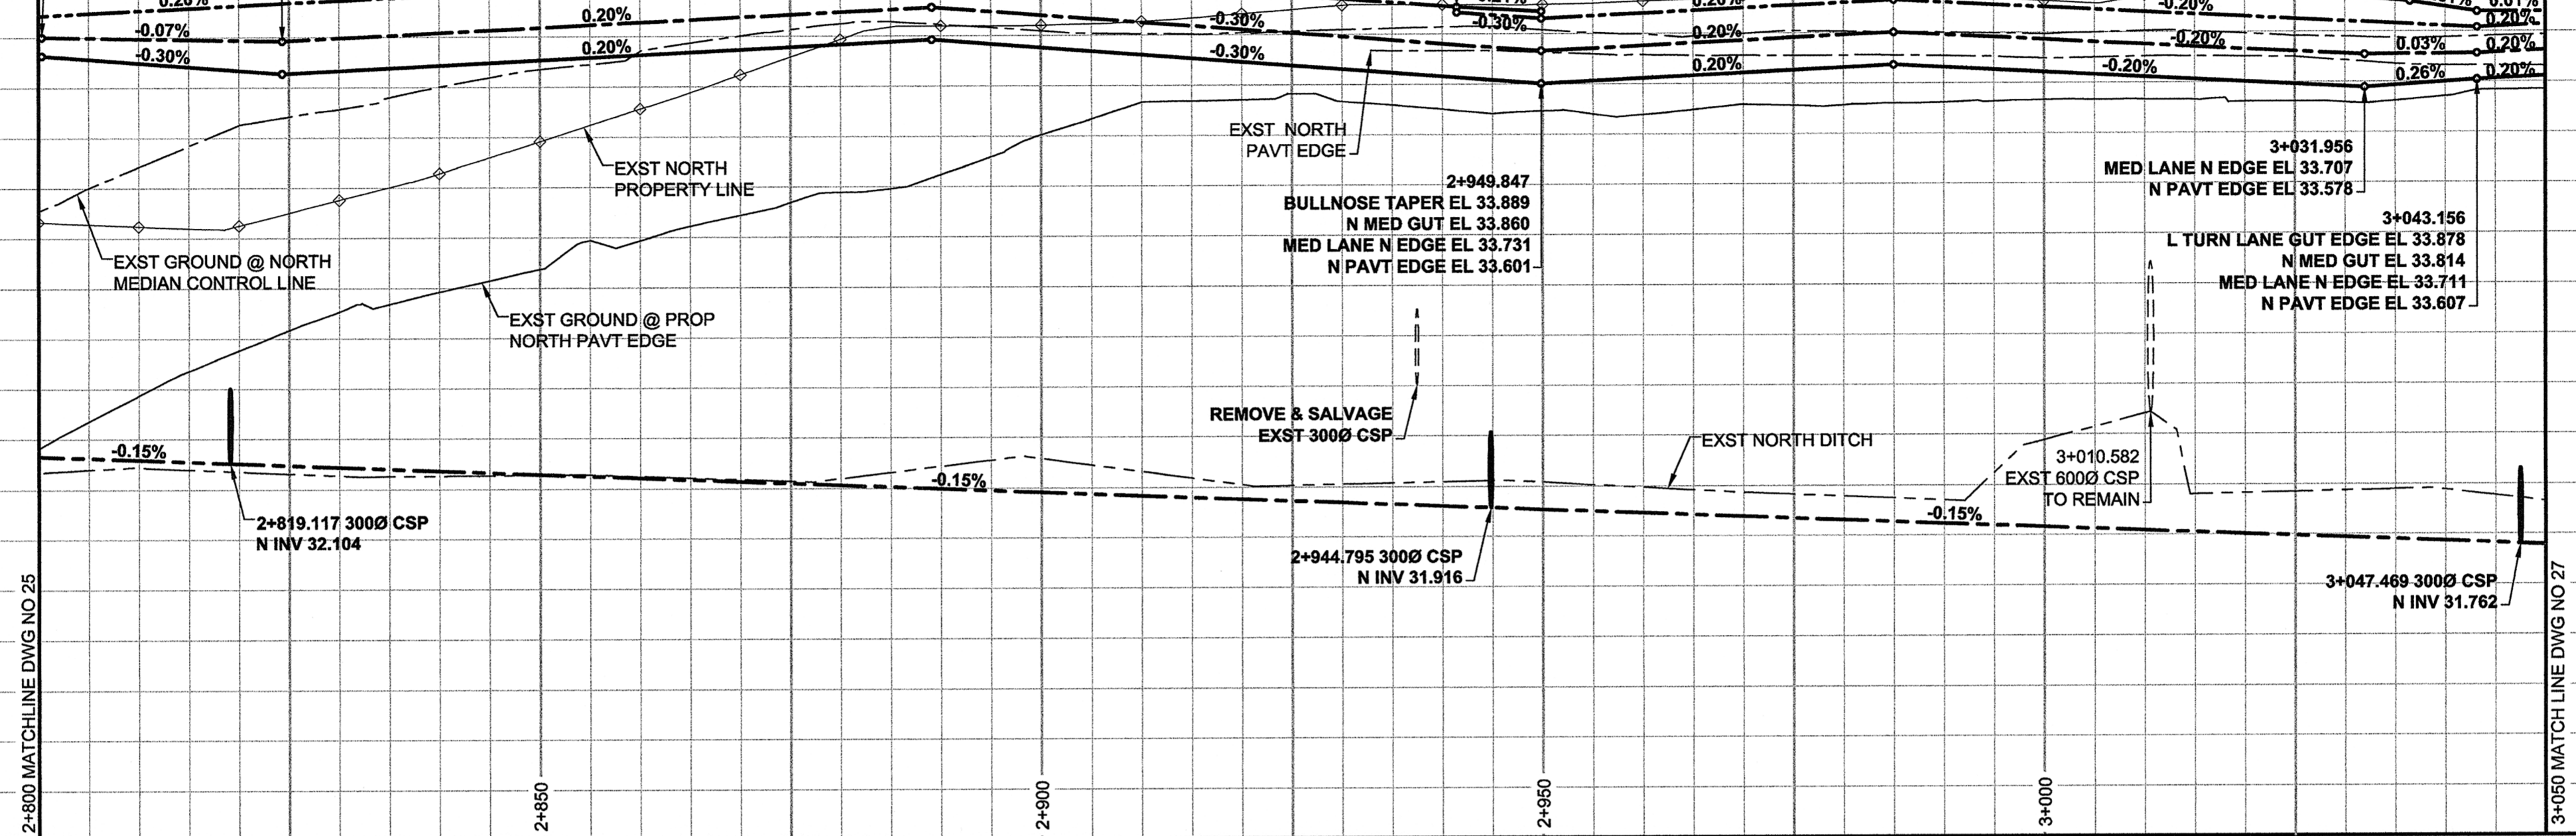


PAVEMENT PROFILE

EASTBOUND LANES

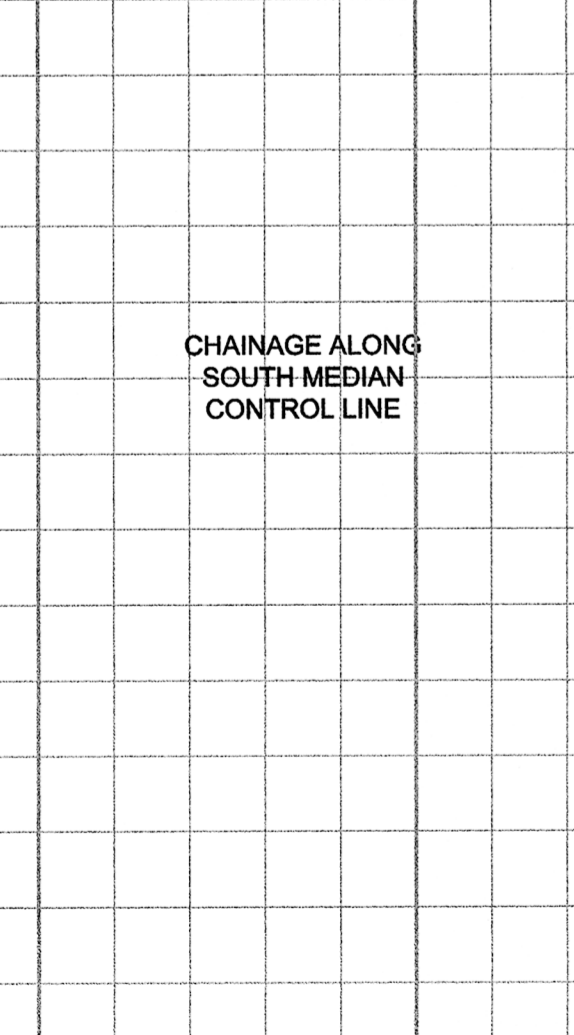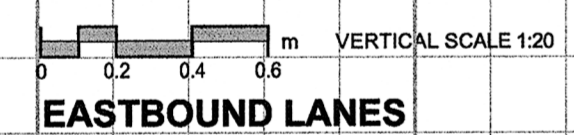

CHAINAGE ALONG SOUTH MEDIAN CONTROL LINE

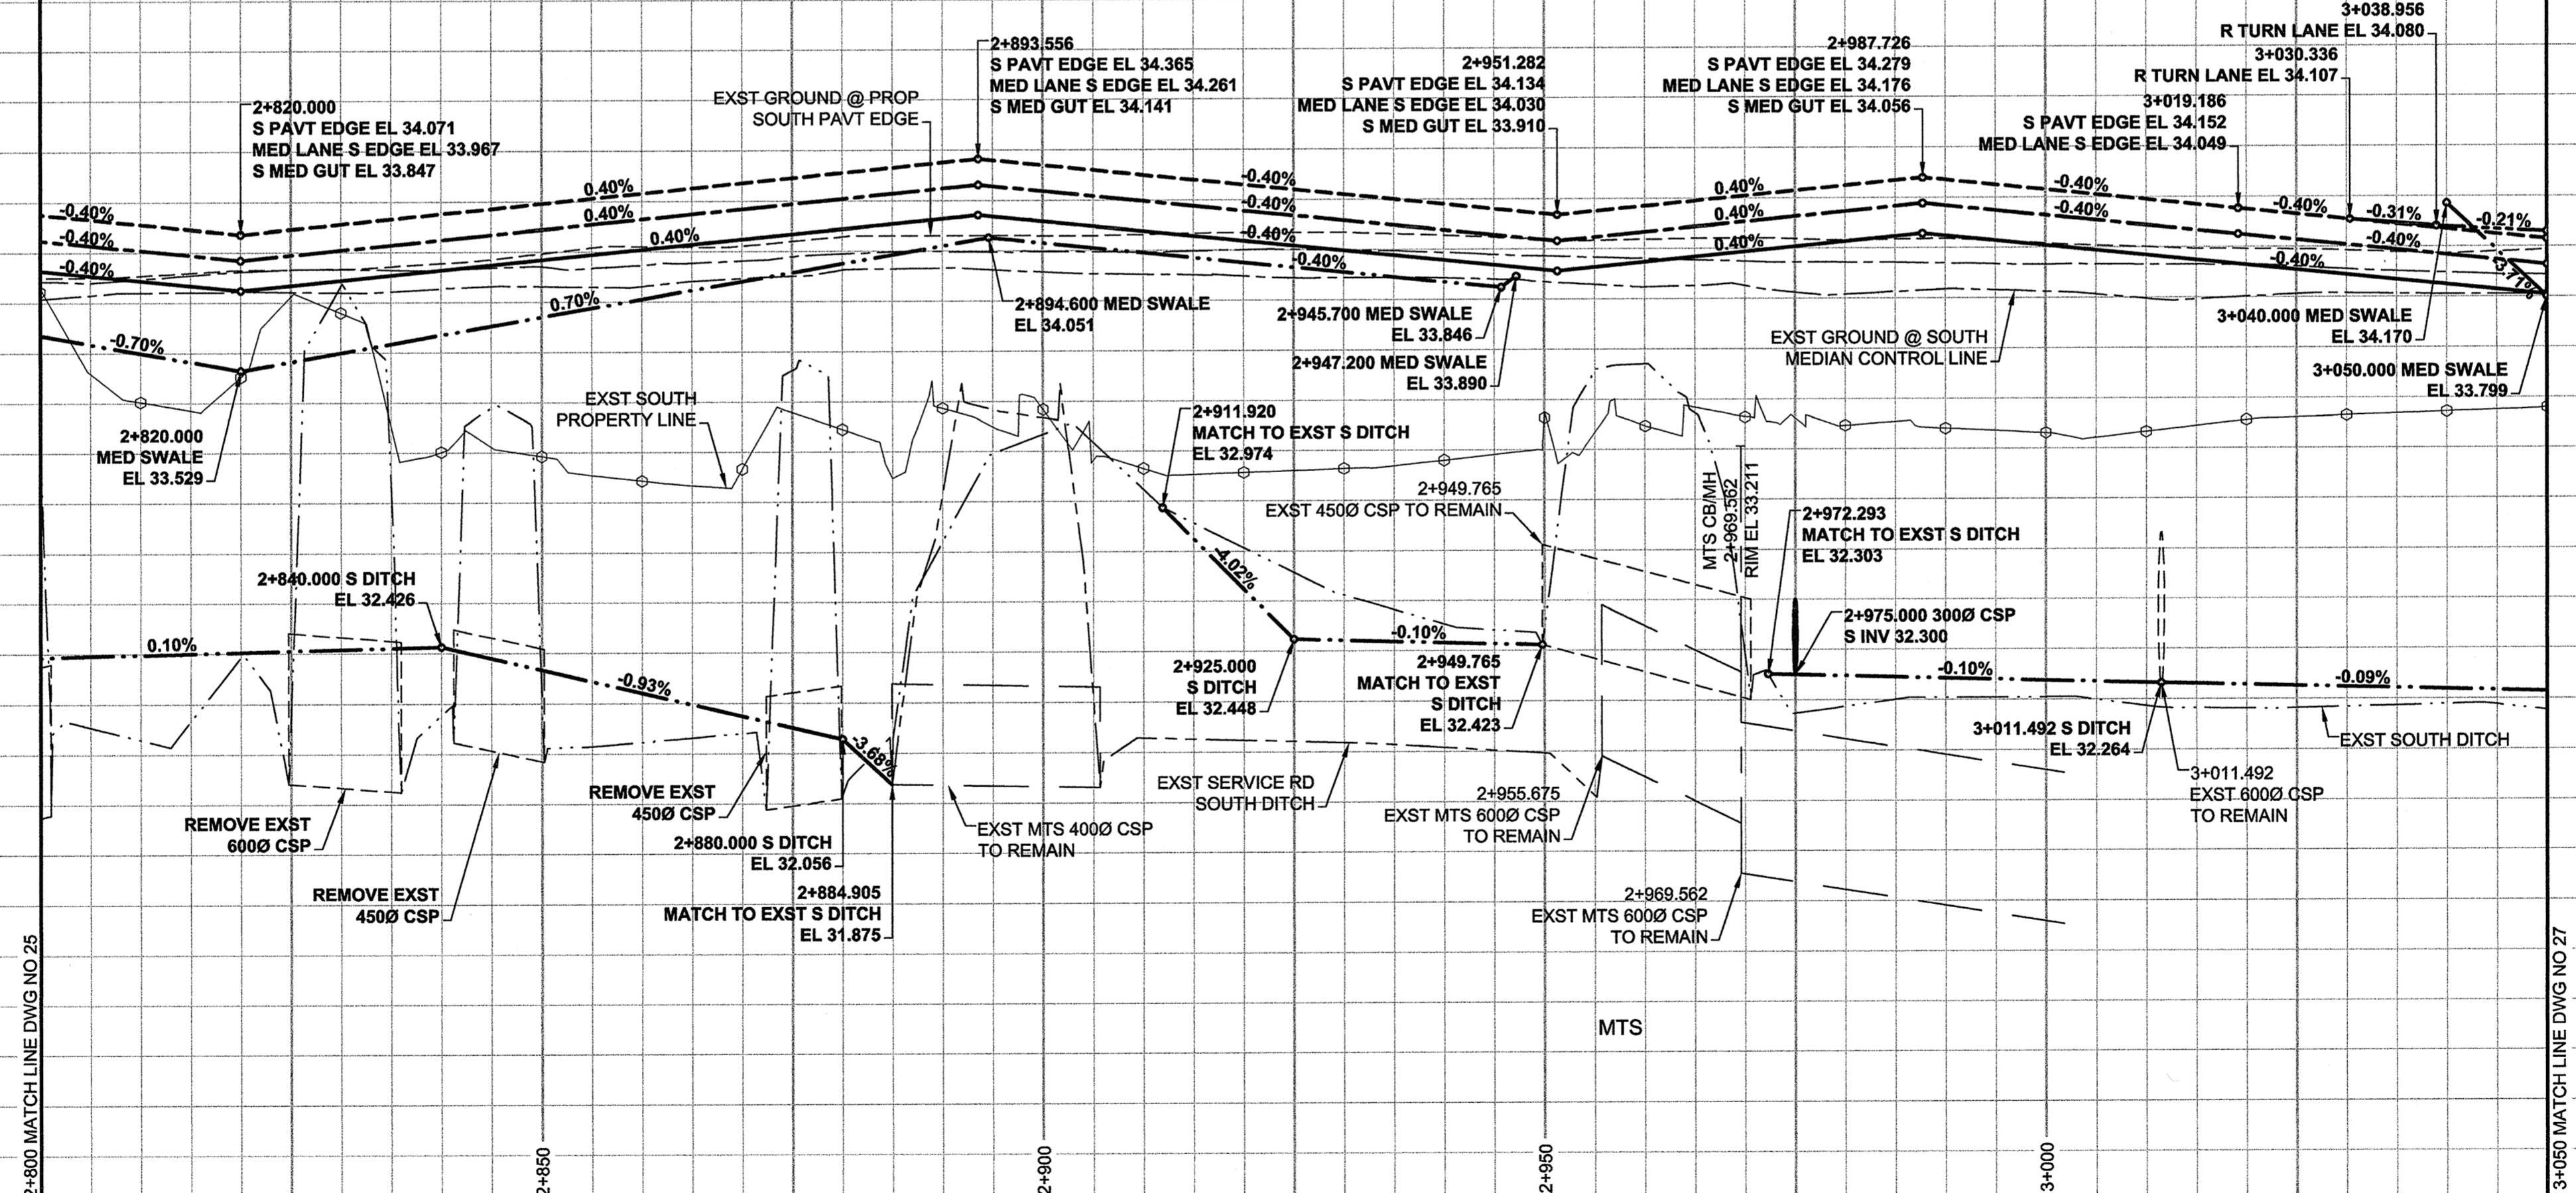

LOCATION APPROVED UNDERGROUND STRUCTURES

SUPR. U/G STRUCTURES DATE COMMITTEE

NOTE: LOCATION OF UNDERGROUND STRUCTURES AS SHOWN ARE BASED ON THE BEST INFORMATION AVAILABLE. BUT NO GUARANTEE IS GIVEN THAT ALL EXISTING UTILITIES ARE SHOWN OR THAT THE GIVEN LOCATIONS ARE EXACT. CONFIRMATION OF EXISTENCE AND EXACT LOCATION OF ALL SERVICES MUST BE OBTAINED FROM THE INDIVIDUAL UTILITIES BEFORE PROCEEDING WITH CONSTRUCTION.

NO.	ISSUED FOR CONSTRUCTION	DATE	BY
0	ISSUED FOR CONSTRUCTION	08/06/27	KLC
NO.	REVISIONS	YY/MM/DD	BY

DESIGNED BY		CHECKED BY	
WRJ		RPB	
DRAWN BY		APPROVED BY	
KLC		BWB	
HOR. SCALE		RELEASED FOR CONSTRUCTION	
1:500			
VERT. SCALE		DATE	
1:20		08/08/27	

PROFESSIONAL'S SEAL

CONSULTANT DRAWING NO. 0285-406-00_01-CT1026_RX.dwg

THE CITY OF WINNIPEG
PUBLIC WORKS DEPARTMENT
TRANSPORTATION ENGINEERING DIVISION

McGILLIVRAY BOULEVARD
120m WEST OF KENASTON BOULEVARD
TO WAVERLEY STREET
WIDENING AND REHABILITATION
VERTICAL ALIGNMENT
STA 2+800 TO STA 3+050

CITY DRAWING NUMBER P-3294-26
SHEET 26 OF 44
DRAWING No. 26
REV 0

METRIC
WHOLE NUMBERS INDICATE MILLIMETRES
DECIMALIZED NUMBERS INDICATE METRES

BID OPPORTUNITY NO. 466-2008

Certificate of Authorization
UMA Engineering Ltd. (MB)
No. 256 Date: June 27/06