


SEWER JUNCTION INFORMATION FOR SEWER ID MA70035583
REFERENCE - METERS EAST OF MANHOLE MH00012831

DIST. FROM REF. MANHOLE	JUNCTION DIA.	CLOCK REF.	SERVICE TYPE	DESCRIPTION
7.2	150	01	CN	
15.4	150	01	CN	LIVE
19.7	150	11	CN	
23.7	150	01	CN	
29.5	150	11	CN	
31.8	150	01	CN	
39.7	150	11	CX	CRACKED
40.1	150	01	CN	
40.8	150	11	CN	
41.1	150	01	CN	
48.5	150	01	CN	
48.7	150	02	CN	
49.7	150	11	CN	
50.2	150	02	CN	
55.5	150	12	CN	
56.3	150	01	CN	
56.9	150	02	CX	ADJ HOLE
59.8	150	11	CN	
65.1	150	01	CN	
69.0	150	10	CN	
69.8	150	11	CX	ADJ HOLE
73.7	150	01	CN	
73.9	150	02	CN	
79.8	150	12	CN	
81.3	150	01	CN	
90.0	150	01	CN	
90.0	150	11	CN	
102.0	150	12	CN	

ALL JUNCTION INFORMATION BASED ON CCTV INSPECTION

SEWER SERVICE INFORMATION

ADDRESS	SIZE	PROPERTY LINE LOCATION
709 PRITCHARD AVE RESIDENTIAL	NO INFO AVAILABLE	NO INFO AVAILABLE
708 PRITCHARD AVE RESIDENTIAL	150	6.1m EWLL
704 PRITCHARD AVE RESIDENTIAL	-	NO INFO AVAILABLE
702 PRITCHARD AVE RESIDENTIAL	-	NO INFO AVAILABLE
705 PRITCHARD AVE RESIDENTIAL	150	0.9m WELL
703 PRITCHARD AVE RESIDENTIAL	-	NO INFO AVAILABLE
699 PRITCHARD AVE RESIDENTIAL	NO INFO AVAILABLE	NO INFO AVAILABLE
700 PRITCHARD AVE RESIDENTIAL	150	2.3m WELL
696 PRITCHARD AVE RESIDENTIAL	150	1.5m WELL
694 PRITCHARD AVE RESIDENTIAL	150	1.2m WELL
695 PRITCHARD AVE RESIDENTIAL	NO INFO AVAILABLE	NO INFO AVAILABLE
690 PRITCHARD AVE RESIDENTIAL	NO INFO AVAILABLE	NO INFO AVAILABLE
688 PRITCHARD AVE RESIDENTIAL	NO INFO AVAILABLE	NO INFO AVAILABLE
686 PRITCHARD AVE RESIDENTIAL	NO INFO AVAILABLE	NO INFO AVAILABLE
691 PRITCHARD AVE RESIDENTIAL	150	6.1m EWLL
687 PRITCHARD AVE RESIDENTIAL	150	8.2m EWLL
685 PRITCHARD AVE RESIDENTIAL	150	11.6m EWLL
681 PRITCHARD AVE RESIDENTIAL	150	2.4m WELL
679 PRITCHARD AVE RESIDENTIAL	150	3.0m WELL
684 PRITCHARD AVE RESIDENTIAL	150	75.4m EEL PARR
682 PRITCHARD AVE RESIDENTIAL	150	92.3m WWL MCKENZIE
680 PRITCHARD AVE RESIDENTIAL	150	7.9m EWLL

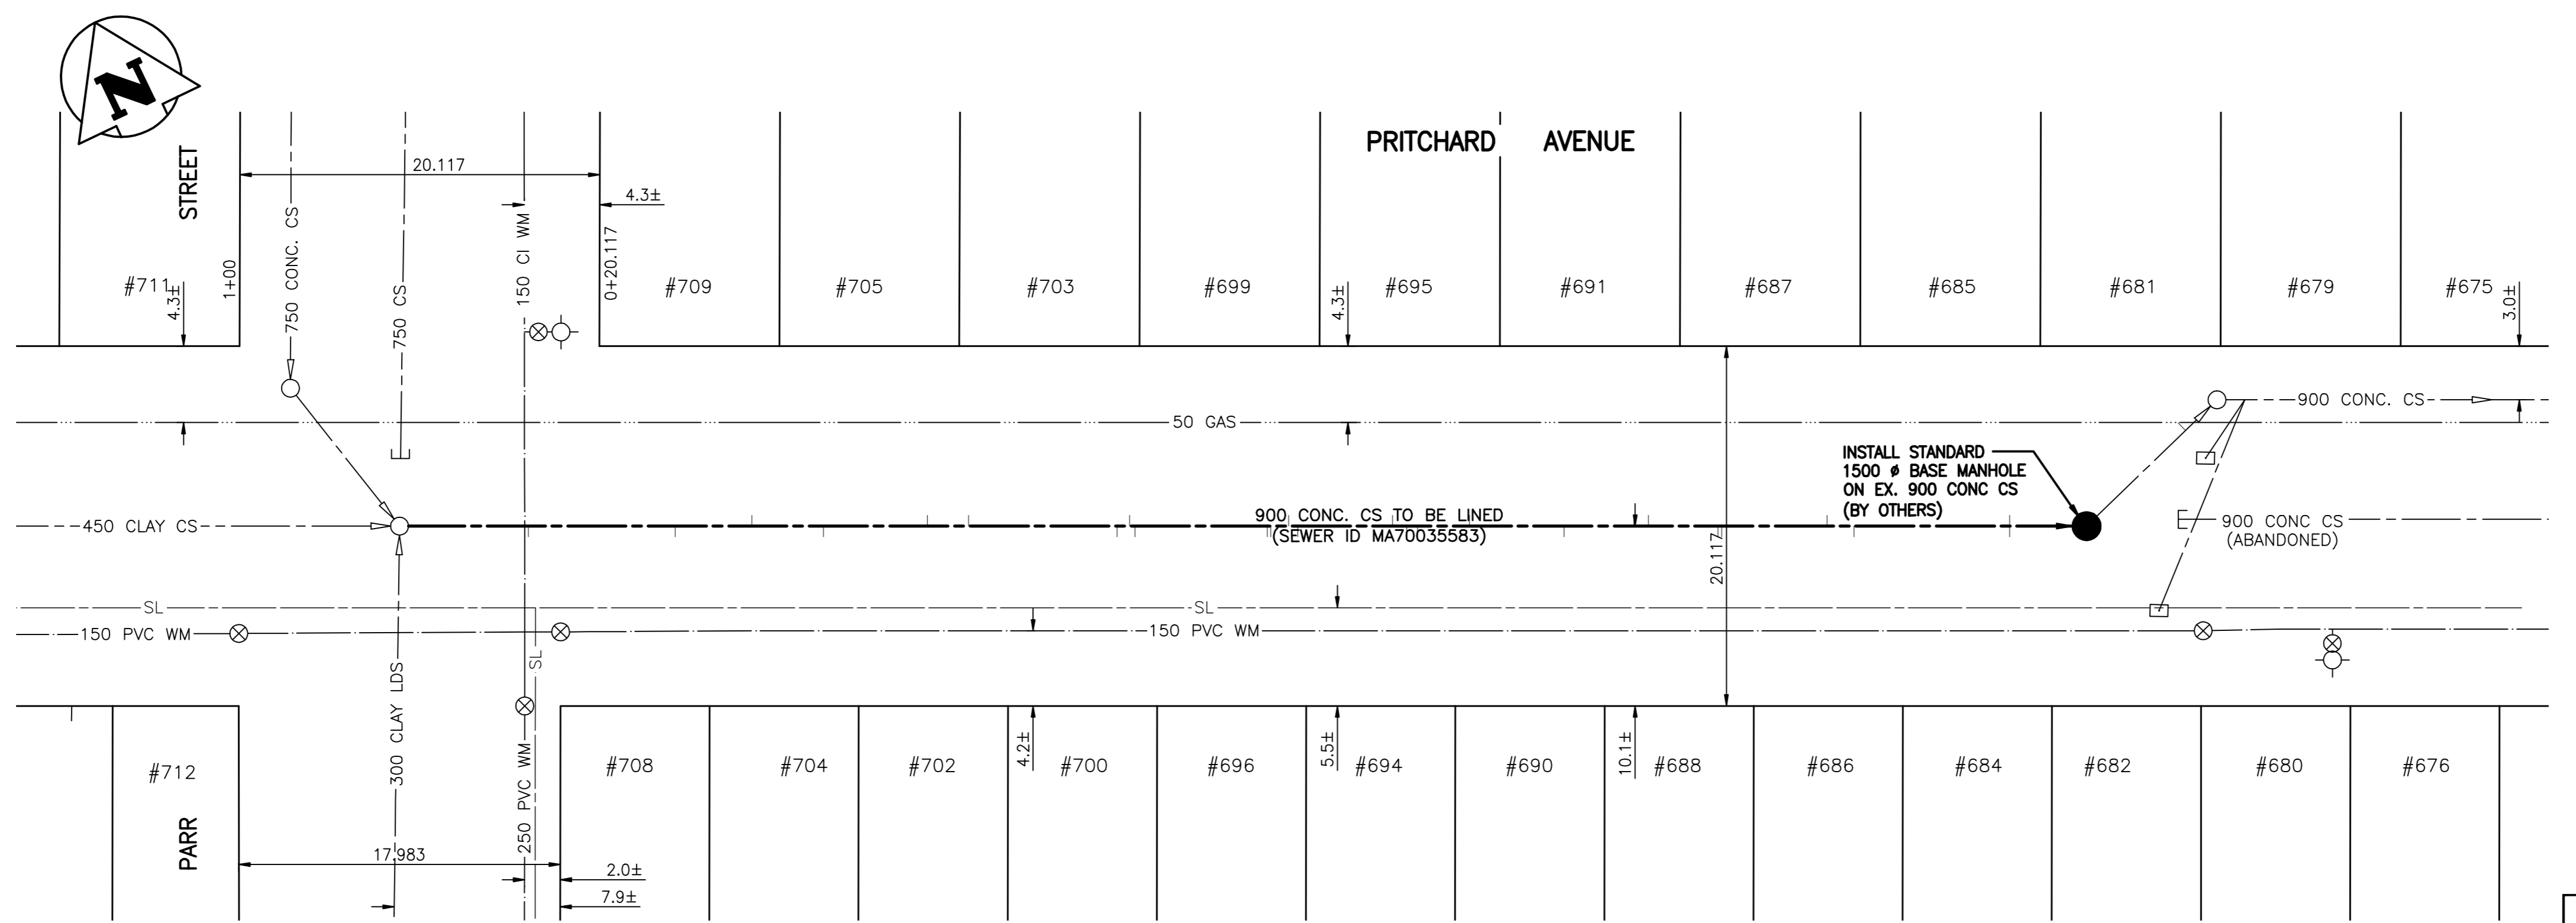

WARNING
IF POWER EQUIPMENT OR EXPLOSIVES ARE TO BE USED FOR EXCAVATION ON THIS PROJECT THE CONTRACTOR MUST:
1) NOTIFY THE GAS COMPANY OF THE PROPOSED LOCATION OF EXCAVATION.
2) TAKE PRECAUTION TO AVOID DAMAGE TO GAS COMPANY INSTALLATIONS.
SEE PROVINCIAL REGULATION 140/92 FOR DETAILS

METRIC
WHOLE NUMBERS INDICATE MILLIMETRES
DECIMALIZED NUMBERS INDICATE METRES

NOTE:
STATIONS ALONG N RL OF PRITCHARD AVE.

BENCH MARK: N.W. cor. Arlington St. & Selkirk Ave., 1.81m in S. conc. foundation of King Edward Community School, 0.5m W. & 0.1m below tyndall stone of the most S. Ely. cor. of School.

BID OPPORTUNITY 471-2008



EXISTING	LEGEND-PLAN	PROPOSED	EXISTING	LEGEND-PLAN	PROPOSED	EXISTING	LEGEND-PROFILE	PROPOSED
150 WM	WATERMAIN	150 WM	HYDRO	M.T.S.	150 WM	WATERMAIN	HYDRANT, VALVE	150 WM
VALVE	CONCRETE	300 LDS	LAND DRAINAGE SEWER	ASPHALT	300 LDS	LAND DRAINAGE SEWER	WASTE WATER SEWER	300 LDS
250 WWS	WASTE WATER SEWER	250 WWS	SIDEWALK	PROPERTY LINE	250 WWS	WASTE WATER SEWER	250 WWS	250 WWS
MANHOLE	CATCH BASIN	CURB INLET	JUNCTIONS	CULVERT	GAS	LEGEND-PLAN	PROPOSED	EXISTING
LEGEND-PLAN	PROPOSED	EXISTING	LEGEND-PLAN	PROPOSED	EXISTING	LEGEND-PROFILE	PROPOSED	EXISTING

LOCATION APPROVED UNDERGROUND STRUCTURES

SUPV. U/G STRUCTURES DATE COMMITTEE

NOTE:
LOCATION OF UNDERGROUND STRUCTURES AS SHOWN ARE BASED ON THE BEST INFORMATION AVAILABLE BUT NO GUARANTEE IS GIVEN THAT ALL EXISTING UTILITIES ARE SHOWN OR THAT THE GIVEN LOCATIONS ARE EXACT. CONFIRMATION OF EXISTENCE AND EXACT LOCATION OF ALL SERVICES MUST BE OBTAINED FROM THE INDIVIDUAL UTILITIES BEFORE PROCEEDING WITH CONSTRUCTION.

NO.	REVISIONS	DATE	BY

Stantec Consulting Ltd.
905 Waverley Street, Winnipeg, Manitoba
Tel 204-489-5900 Fax 204-453-9012

DESIGNED BY: J.K.H. CHECKED BY: H.A.K.
DRAWN BY: W.B.G. APPROVED BY: H.A.K.

HOR. SCALE: 1:250
VERTICAL: 1:50

RELEASED FOR CONSTRUCTION: ORIGINAL SIGNED BY K. ZUREK
DATE: 08.07.07

ENGINEER'S SEAL
ORIGINAL SEALED BY H.A. KATZ P. ENG. 08.06.08

CONSULTANT DRAWING NO. C-206

THE CITY OF WINNIPEG
WATER AND WASTE DEPARTMENT
ENGINEERING DIVISION

PRITCHARD AVENUE
2008 COMBINED SEWER RENEWALS
BY CIPP LINING - CONTRACT 18
MH AT PARR ST TO
1ST MH EAST OF PARR ST
STA. 1+09 TO STA. 2+10

SHEET 6 OF 6
CAD FILE DRAWING NUMBER 10410c-203-702.dwg
CITY DRAWING NUMBER 08535