



NOTES:

1. PROVIDE NEW TYPE 1 LUMINAIRE, WIRED AND CONNECTED TO EXISTING LIGHTING CIRCUIT. CONFIRM VOLTAGE ON SITE. TYPE 1 LUMINAIRE SHALL BE 2X4 3 LAMP RECESSED IN T-BAR CEILING C/W K12 LENS.
2. DISCONNECT AND RELOCATE EXISTING MOTION SENSOR. WIRE AND CONNECT TO EXISTING SYSTEM.
3. DISCONNECT AND RELOCATE EXISTING FIRE ALARM PULLSTATION. WIRE AND CONNECT TO EXISTING SYSTEM. PROVIDE VERIFICATION REPORT.
4. DISCONNECT AND RELOCATE EXISTING SWITCH. WIRE AND CONNECT TO EXISTING SYSTEM.
5. PROVIDE NEW LED EXIT SIGN. WIRE AND CONNECT TO EXISTING SYSTEM. CONFIRM VOLTAGE ON SITE.
6. WIRE AND CONNECT 3 HP PU-1 WITH 3#12 RW90 IN 1/2" C. TO 15A/3P BREAKER FROM NEAREST 347/600V DISTRIBUTION IN THE AREA. PROVIDE MAGNETIC HOA STARTER. CONFIRM COIL VOLTAGE WITH DIV.15.
7. WIRE AND CONNECT 1/3 HP PU-1A WITH 2#12 RW90 IN 1/2" C. TO 15A/1P BREAKER FROM NEAREST 120/208V PANEL IN THE AREA. PROVIDE MAGNETIC HOA STARTER. CONFIRM COIL VOLTAGE WITH DIV.15.
8. WIRE AND CONNECT 1/3HP SUPPLY FAN WITH 2#12 RW90 IN 1/2"C TO 15A/1P CIRCUIT BREAKER IN NEAREST SUITABLE PANELBOARD. PROVIDE MAGNETIC HOA STARTER. CONFIRM COIL VOLTAGE WITH DIV.15.

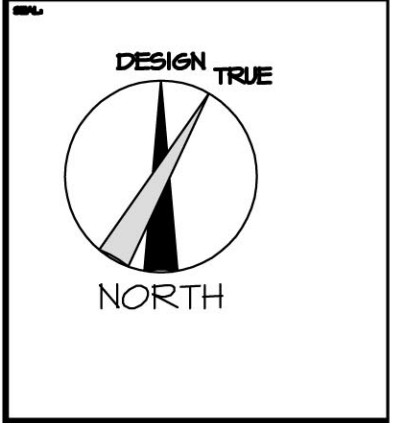

REV	DESCRIPTION	DATE	BY
2	RE-ISSUED FOR TENDER	2008/04/04	MCW
1	ISSUED FOR TENDER	2007/02/20	MCW

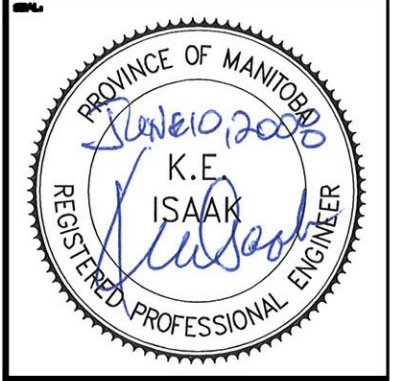

THIS DRAWING MUST BE USED AS SHOWN. THE GENERAL CONTRACTOR SHALL VERIFY ALL DIMENSIONS, SPACING AND INSTALLATION TO CONFORM WITH THIS AND IS NOT RESPONSIBLE FOR ANY ERRORS OR OMISSIONS OR FOR ANY CONSEQUENCES THEREOF. THE DRAWING IS THE SOLE PROPERTY OF NEIL COOPER ARCHITECT INC. AND CAN BE REPRODUCED ONLY WITH THE PERMISSION OF NEIL COOPER ARCHITECT INC. ALL RIGHTS RESERVED. THIS DRAWING MUST BE USED AS SHOWN AND NOT REPRODUCED.

VESTIBULE DETAILS

PAN AM POOL VESTIBULES

25 Pooleiden Bay - Winnipeg, MB

APEGM
 Certificate of Authorization
 MCW/AGE Consulting
 Professional Engineers
 No. 589 Expiry: April 30, 2009

Neil Cooper Architect Inc.
 10-395 Berry Street, Winnipeg, Manitoba R3J 1N6

MCW / AGE
 Consulting Professional Engineers
 215-1821 Wellington Avenue
 Winnipeg, Manitoba R3H 0G4
 Phone - (204) 779-7900 Fax - (204) 779-1119
 E-Mail: mcw_age@mcw.com

6226	DATE	DESIGNED BY	CHECKED BY	DATE	SCALE
	08	KEI	KEI	OCT 8, 2007	As Noted
					E2.0 R2