


3a

APEGM

Certificate of Authorization
Unies Ltd.
 No. 186 Expiry: April 30, 2009

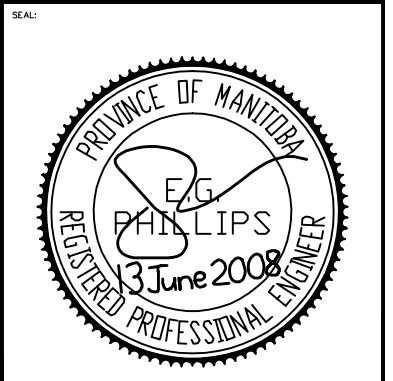

SUPPLEMENTARY NOTES: M2.0-M2.4 EAST

1. Existing hot water heating supply/return main.
2. Existing shutoff.
3. Connect to existing and extend full size.
4. New full-size runout c/w new shutoff.
5. New full-size takeoff c/w shutoff to new plate heat exchanger.
6. New full-size take-off c/w balancing valve from new plate heat exchanger.
7. Down to plate heat exchanger. See Flow Diagram. Hot water side.
8. Up from heat exchanger. See Flow Diagram. Glycol side.
9. Expansion loop.
10. Up to Main Floor.
11. See East Wing Part Plan M3.1.

Fa

PART BASEMENT FLOOR PLAN NO.1- NEW WORK
 SCALE: 3/16" = 1'-0"

REV	DESCRIPTION	DATE	BY
4	ISSUED FOR TENDER	13 JUN/08	BP/RP
3	ISSUED FOR REVIEW	10 APR./08	BP/RP
2	ISSUED FOR TENDER	10 DEC./07	BP/RP
1	ISSUED FOR REVIEW		BP/RP

TPR MECHANICAL CONSULTANTS LTD.
 101-1555 ST. JAMES STREET, R3M 1B5
 Ph. 632-4088 Fax. 632-4088

unies Ltd. Consulting Engineers

THIS DRAWING IS THE EXCLUSIVE PROPERTY OF NEIL COOPER ARCHITECT INC. AND CAN BE REPRODUCED ONLY WITH THE PERMISSION OF NEIL COOPER ARCHITECT INC. IN WHICH CASE THE REPRODUCTION MUST BEAR THEIR NAME AS THE ARCHITECTURAL FIRM.

PART BASEMENT FLOOR PLAN NO.1 NEW WORK

PROJECT: **PAN AM POOL EAST VESTIBULES**
 25 Poseiden Bay - Winnipeg, MB

Neil Cooper Architect Inc.
 10-395 Barry Street, Winnipeg, Manitoba R3J 1N6

Tuplin Group Inc.
 20-491 Mainway Street, Winnipeg, Manitoba R2G 2V4

DRAWN BY: Ip	CHECKED BY: BP/RP	SHEET NO: M2.0R4	REV NO:
DATE: 13 JUNE 2008			
SCALE: As Noted			
FILE:			