



NOTES:


1. REGRADE EXISTING DITCHES AS DIRECTED BY CONTRACT ADMINISTRATOR
2. RENEW EXISTING APPROACHES AS DIRECTED BY CONTRACT ADMINISTRATOR

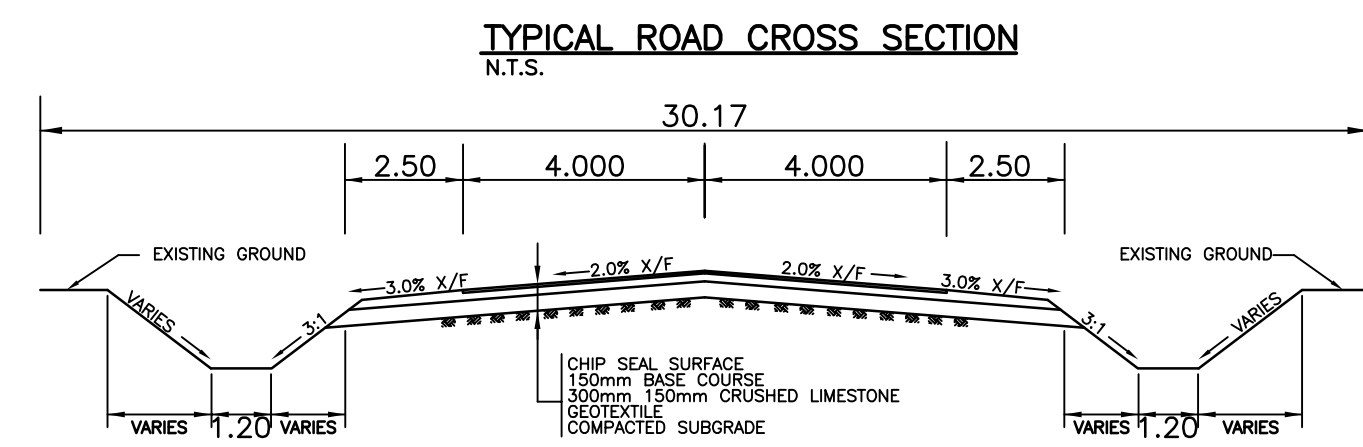

CHAINAGE ALONG CENTER OF ROW

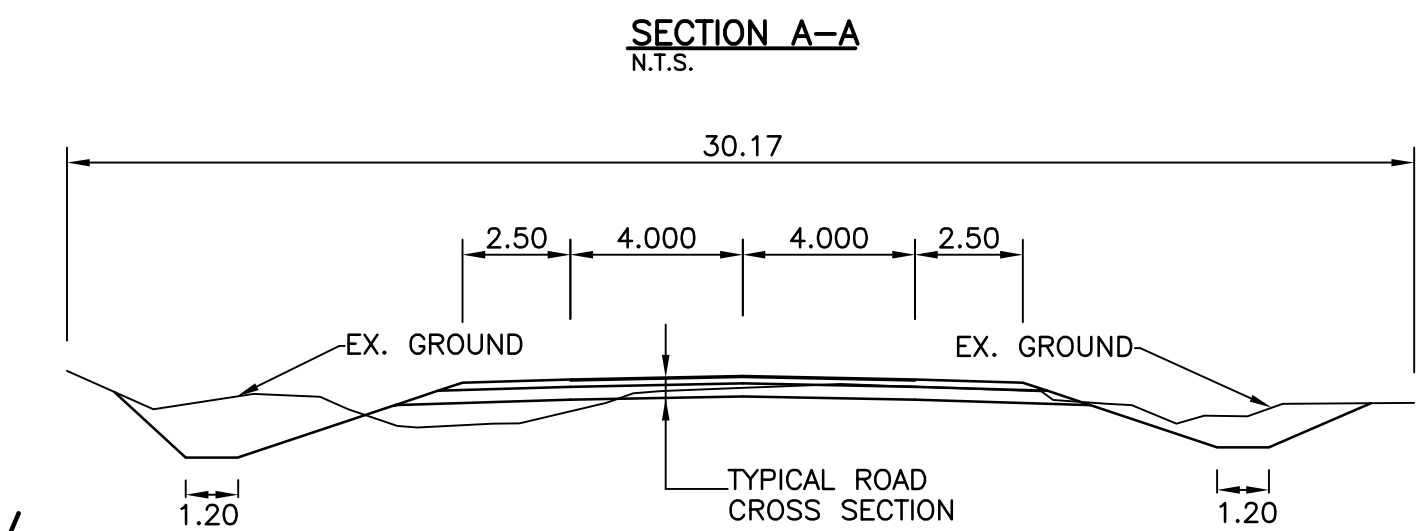

REDONDA STREET

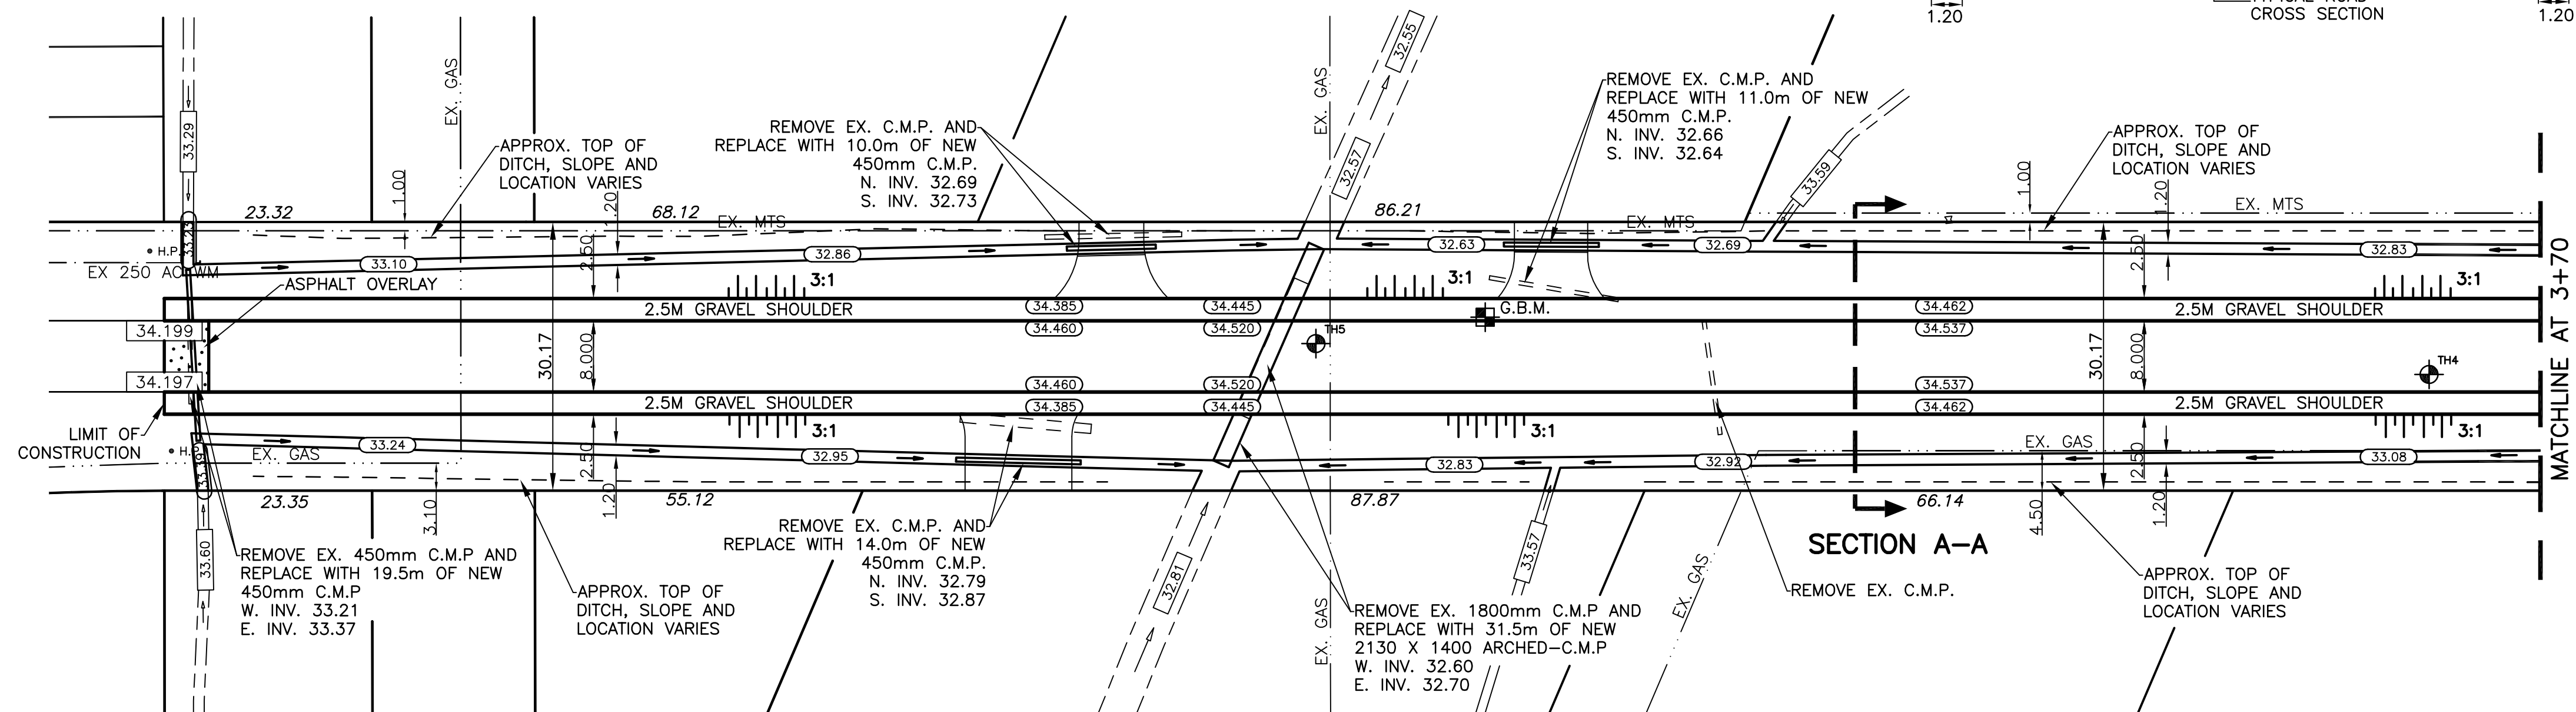

METRIC
WHOLE NUMBERS INDICATE MILLIMETRES
DECIMALIZED NUMBERS INDICATE METRES

BENCHMARK:
REDONDA ST. @ CORRIDOR DITCH TBLT. ON TOP OF 0.05m SQ. X 2.4m IRON TUBE, 10.7m E. OF W.L. REDONDA ST. & 28.0m S. OF INTERSECTION OF THE N.L. OF CORRIDOR DITCH & THE W.L. OF REDONDA ST.



---	WATERMAIN	---	HYDRO	---	CENTER LINE	---
+	HYDRANT VALVE	+	M.T.S.	---	EAST GUTTER LINE	---
---	LAND DRAINAGE SEWER	---	GRAVEL/CHIP SEAL	---	WEST GUTTER LINE	---
---	WASTE WATER SEWER	---	ASPHALT	---	EAST DITCH	---
---	C.B. LEAD	---	SIDEWALK	---	WEST DITCH	---
○	MANHOLE	○	PROPERTY LINE	---	GAS	---
□	CATCH BASIN	□	CULVERT	---	MTS	---
⊞	MTS	⊞	DITCH BOTTOM	---	TESTHOLE	---
---	TRAFFIC SIGNAL	---	DITCH TOP	---	BENCH MARK	---
---	GAS	---	ELEVATIONS	(32.55)		
---	EXISTING	---	LEGEND - PLAN	---	EXISTING	---

LOCATION APPROVED	
SUPV. U/G STRUCTURES COMMITTEE	DATE
NOTE: LOCATION OF UNDERGROUND STRUCTURES AS SHOWN ARE BASED ON THE BEST INFORMATION AVAILABLE BUT NO GUARANTEE IS GIVEN THAT ALL EXISTING UTILITIES ARE SHOWN OR THAT THE GIVEN LOCATIONS ARE EXACT. CONFIRMATION OF EXISTENCE AND EXACT LOCATION OF ALL UTILITIES MUST BE OBTAINED FROM THE INDIVIDUAL UTILITIES BEFORE PROCEEDING WITH CONSTRUCTION.	
B.M. ELEV.	CWBM: 10-035 232.426
NO.	REVISIONS
DATE	BY

GENIVAR
200 TACHE AVENUE WINNIPEG, MANITOBA R2H 1A7
PH: (204)-233-2113 FAX: (204)-233-2080

DESIGNED BY: R.H. CHECKED BY: S.M.
DRAWN BY: R.H. APPROVED BY: I.McK.
HOR. SCALE: 1:500
VERT. SCALE: 1:25
RELEASED FOR CONSTRUCTION
DATE: JULY 2008

ENGINEERS SEAL
PROVINCE OF MANITOBA
I. G. MCKINNON
REGISTERED PROFESSIONAL ENGINEER
CONSULTANT DRAWING NO. 063-053-05

THE CITY OF WINNIPEG
PUBLIC WORKS DEPARTMENT

2008 GRAVEL ROAD RENEWALS

REDONDA STREET
FROM CONCRETE/ASPHALT TRANSITION AT 1+00
TO MATCHLINE AT 3+70

CITY DRAWING NO. SHEET 1 OF 3
558-2008