


NOTES:

1. LAMP STANDARD, HYDRO POLES AND ANCHORS MAY REQUIRE TEMPORARY SUPPORT/REMOVAL OR REPLACEMENT AT THE CONTRACTORS EXPENSE.
2. THE LOCATION OF ALL SERVICES TO BE CONFIRMED IN THE FIELD BY THE CONTRACTOR.
3. PROVIDE ROAD CLOSURE ON PANET ROAD PRIOR TO START OF DEMOLITION AND REMOVAL OF EXISTING TIMBER BRIDGE.

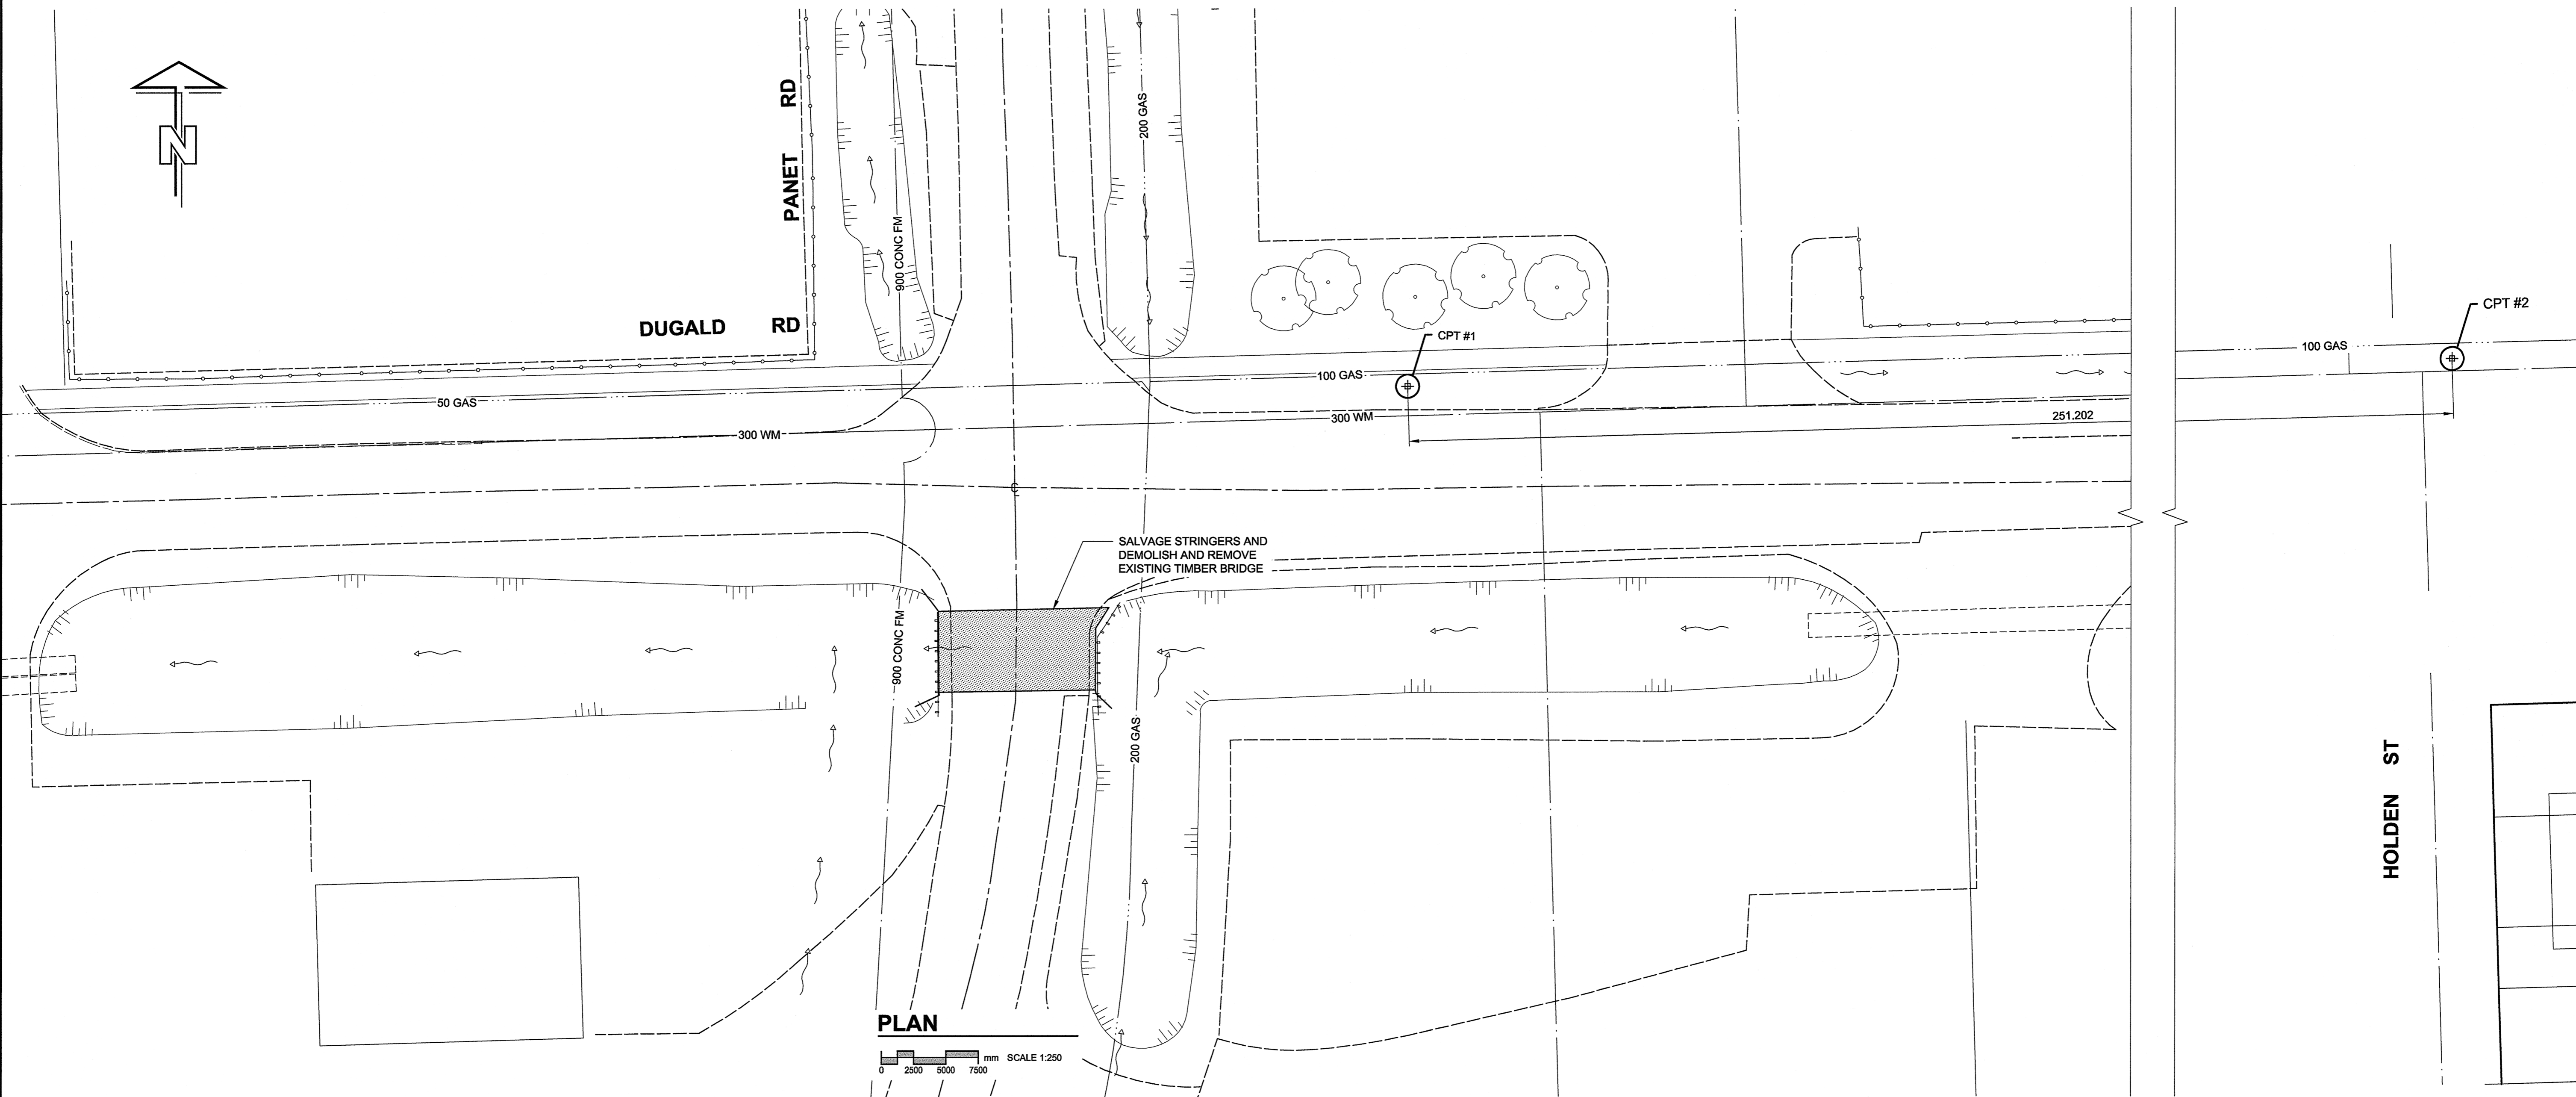

PLAN
0 2500 5000 7500 mm SCALE 1:250

APEGN
Certificate of Authorization
UMA Engineering Ltd. (MB)
No. 256 Date: *14/11/2008*

METRIC
WHOLE NUMBERS INDICATE MILLIMETRES
DECIMALIZED NUMBERS INDICATE METRES

BID OPPORTUNITY NO. 589-2008

LOCATION APPROVED
UNDERGROUND STRUCTURES

SUPR. U/G STRUCTURES COMMITTEE DATE
NOTE:
LOCATION OF UNDERGROUND STRUCTURES AS SHOWN ARE BASED ON THE BEST INFORMATION AVAILABLE. BUT NO GUARANTEE IS GIVEN THAT ALL EXISTING UTILITIES ARE SHOWN OR THAT THE GIVEN LOCATIONS ARE EXACT. CONFIRMATION OF EXISTENCE AND EXACT LOCATION OF ALL SERVICES MUST BE OBTAINED FROM THE INDIVIDUAL UTILITIES BEFORE PROCEEDING WITH CONSTRUCTION.

BM 33-011 ELEV 231.909m			
0	ISSUED FOR TENDER	08/08/20	MP
NO.	REVISIONS	YYMMDD	BY

UMA AECOM			
© 2008 UMA ENGINEERING LTD. ALL RIGHTS RESERVED.			
DESIGNED BY	BLL	CHECKED BY	JGK
DRAWN BY	MP	APPROVED BY	BLL
HOR. SCALE	AS NOTED	RELEASED FOR CONSTRUCTION <i>[Signature]</i>	
VERT. SCALE	AS NOTED		
DATE	08/08/01	DATE	<i>14/11/2008</i>

PROFESSIONAL'S SEAL
PROVINCE OF MANITOBA
[Signature]
B.L. LAU
REGISTERED PROFESSIONAL ENGINEER
CONSULTANT DRAWING NO.
0265-407-00_02-S-0003_RX.dwg

THE CITY OF WINNIPEG
PUBLIC WORKS DEPARTMENT
TRANSPORTATION ENGINEERING DIVISION

**PANET ROAD
CROSSING OF DUGALD ROAD
DRAIN REPLACEMENT
BRIDGE DEMOLITION
AND REMOVAL**

CITY DRAWING NUMBER C376-08-02
SHEET 2 OF 4
DRAWING No. REV 02 0