
۵ſ۸

CHK



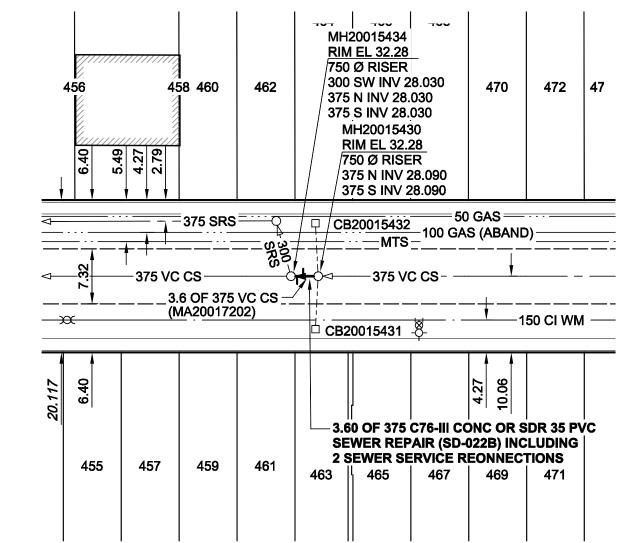

HOME STREET

WARNING IF POWER EQUIPMENT OR EXPLOSIVES ARE TO BE USED FOR EXCAVATION ON THIS PROJECT, THE CONTRACTOR MUST: 1) NOTIFY THE GAS COMPANY OF THE PROPOSED LOCATION OF EXCAVATION. 2) TAKE PRECAUTION TO AVOID DAMAGE TO GAS COMPANY INSTALLATIONS. SEE PROVINCIAL REGULATION 140/92 FOR DETAILS				METRIC WHOLE NUMBERS INDICATE MILLIMETRES DECIMALIZED NUMBERS INDICATE METRES				Certificate of Authorization UMA Engineering Ltd. (MB) No. 256 Date: 08/10/16	CONSTRUCTION NOTES: 1. ALL SEWER AND WATER SERVICES WITHIN THE REPAIR LIMITS TO BE LOCATED IN THE FIELD BY THE CONTRACTOR BID OPPORTUNITY NO. 651-2008
LOCATION APPROVED UNDERGROUND STRUCTURES SUPR. U/G STRUCTURES COMMITTEE	N.E. Cor. St. Matthews Ave. & BM 37-031 Tbit. in S. Conc. foundation N ELEV 232.472m 0.5 m E. & 1 m below tyndall s S.W. Cor. of Bidg.	& Simcoe St. lo. 345 Simco stone of	e St.,		AECOM	used, reproduced or modifie purpose except with the writ Engineering Ltd. or a party to assigned. UMA accepts no r liability whatsoever, to any p	by copyright law and may not be d in any manner or for any ten permission of UMA o which its copyright has been esponsibility, and denies any	PROFESSIONAL'S SEAL ISSUED FOR CONSTRUCTION WAS SEALED BY	Winnipeg WATER AND WASTE DEPARTMENT
NOTE: LOCATION OF UNDERGROUND STRUCTURES AS SHOWN ARE BASED ON THE BEST				DESIGNED BY	ALD	CHECKED BY	FMI	A. NAGY AND DATED	2008 COMBINED SEWER RENEWALS BY EXTERNAL POINT REPAIRS AND REPLACEMENTS
INFORMATION AVAILABLE. BUT NO GUARANTEE IS GIVEN THAT ALL EXISTING UTILITIES ARE SHOWN OR THAT THE GIVEN LOCATIONS ARE EXACT. CONFIRMATION OF				DRAWN BY	КМВ	APPROVED BY RELEASED	BRYAN WEBER	08/10/16	CONTRACT 30
EXISTENCE AND EXACT LOCATION OF ALL SERVICES MUST BE OBTAINED FROM THE INDIVIDUAL UTILITIES BEFORE PROCEEDING	0 ISSUED FOR CONSTRUCTION NO. REVISIONS	08/10/14 YY/MM/DD		HOR. SCALE VERT. SCALE DATE	1:500			CONSULTANT DRAWING NO. D265-228-02_01-C-1006_RX.dwg	HOME STREET 33m N OF ST. MATTHEWS AVENUE TO 188m S OF ELLICE AVENUE

CITY OF WIN	
SEWER RENEWALS PAIRS AND REPLACEMENTS	SHEET OF 18
RACT 30	
E STREET MATTHEWS AVENUE OF ELLICE AVENUE	8677 o

2.00 10 150Ø 2.80 150Ø 02 *JUNCTION INFORMATION FROM VIDEO INSPECTION

MH20015430 MH20015430

REF. MH

REF. MH* DIST FROM* SIZE* CLOCK AT*

SEWER JUNCTION INFORMATION

