


1 SOUTH/WEST VEST. PLAN - ELECTRICAL
 E2.3 SCALE: 3/16"=1'-0"

NOTES:

1. WIRE AND CONNECT 1/3HP SUPPLY FAN WITH 2#12 RW90 IN 1/2"C TO 15A/1P CIRCUIT BREAKER IN NEAREST SUITABLE PANELBOARD. PROVIDE MAGNETIC HOA STARTER. CONFIRM COIL VOLTAGE WITH DIV.15.
2. WIRE AND CONNECT 3 HP PU-2 WITH 3#12 RW90 IN 1/2" C. TO 15A/3P BREAKER FROM NEAREST 347/600V DISTRIBUTION IN THE AREA. PROVIDE MAGNETIC HOA STARTER. CONFIRM COIL VOLTAGE WITH DIV.15.
3. WIRE AND CONNECT 1/3 HP PU-2A WITH 2#12 RW90 IN 1/2" C. TO 15A/1P BREAKER FROM NEAREST 120/208V PANEL IN THE AREA. PROVIDE MAGNETIC HOA STARTER. CONFIRM COIL VOLTAGE WITH DIV.15.

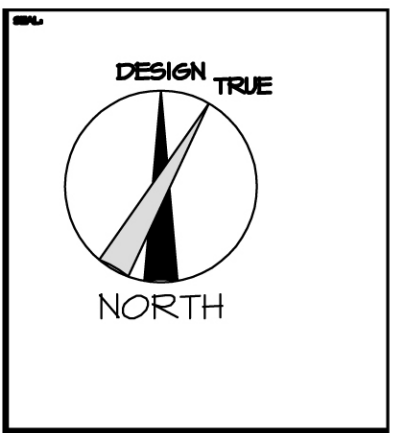

REV	DESCRIPTION	DATE	BY
2	RE-ISSUED FOR TENDER	2008/04/04	MCW
1	ISSUED FOR TENDER	2007/02/04	MCW



THIS DRAWING MUST BE USED AS SHOWN. THE CLIENT/OWNER SHALL VERIFY ALL DIMENSIONS, SPACES AND LOADS PRIOR TO CONSTRUCTION OF THIS AND IS TO BE RESPONSIBLE FOR ANY ERRORS OR OMISSIONS TO THE CONTRACT DOCUMENTS AND SPECIFICATIONS.

VESTIBULE DETAILS

PAN AM POOL VESTIBULES

25 Poasden Bay - Winnipeg, MB

APEGM

Certificate of Authorization
 MCW/AGE Consulting
 Professional Engineers
 No. 589 Expiry: April 30, 2009

Neil Cooper Architect Inc.
 10-395 Berry Street, Winnipeg, Manitoba R3J 1N6

MCW / AGE
 Consulting Professional Engineers
 215-1221 Wellington Avenue
 Winnipeg, Manitoba R3H 0G4
 Phone - (204) 779-7900 Fax - (204) 779-1119
 E-Mail: mcw_age@mcw.com

6226	DATE	DESIGNED BY	CHECKED BY
	DATE	SCALE	FILE
	OCT 8, 2007	As Noted	E2.1R2