


LAYOUT:

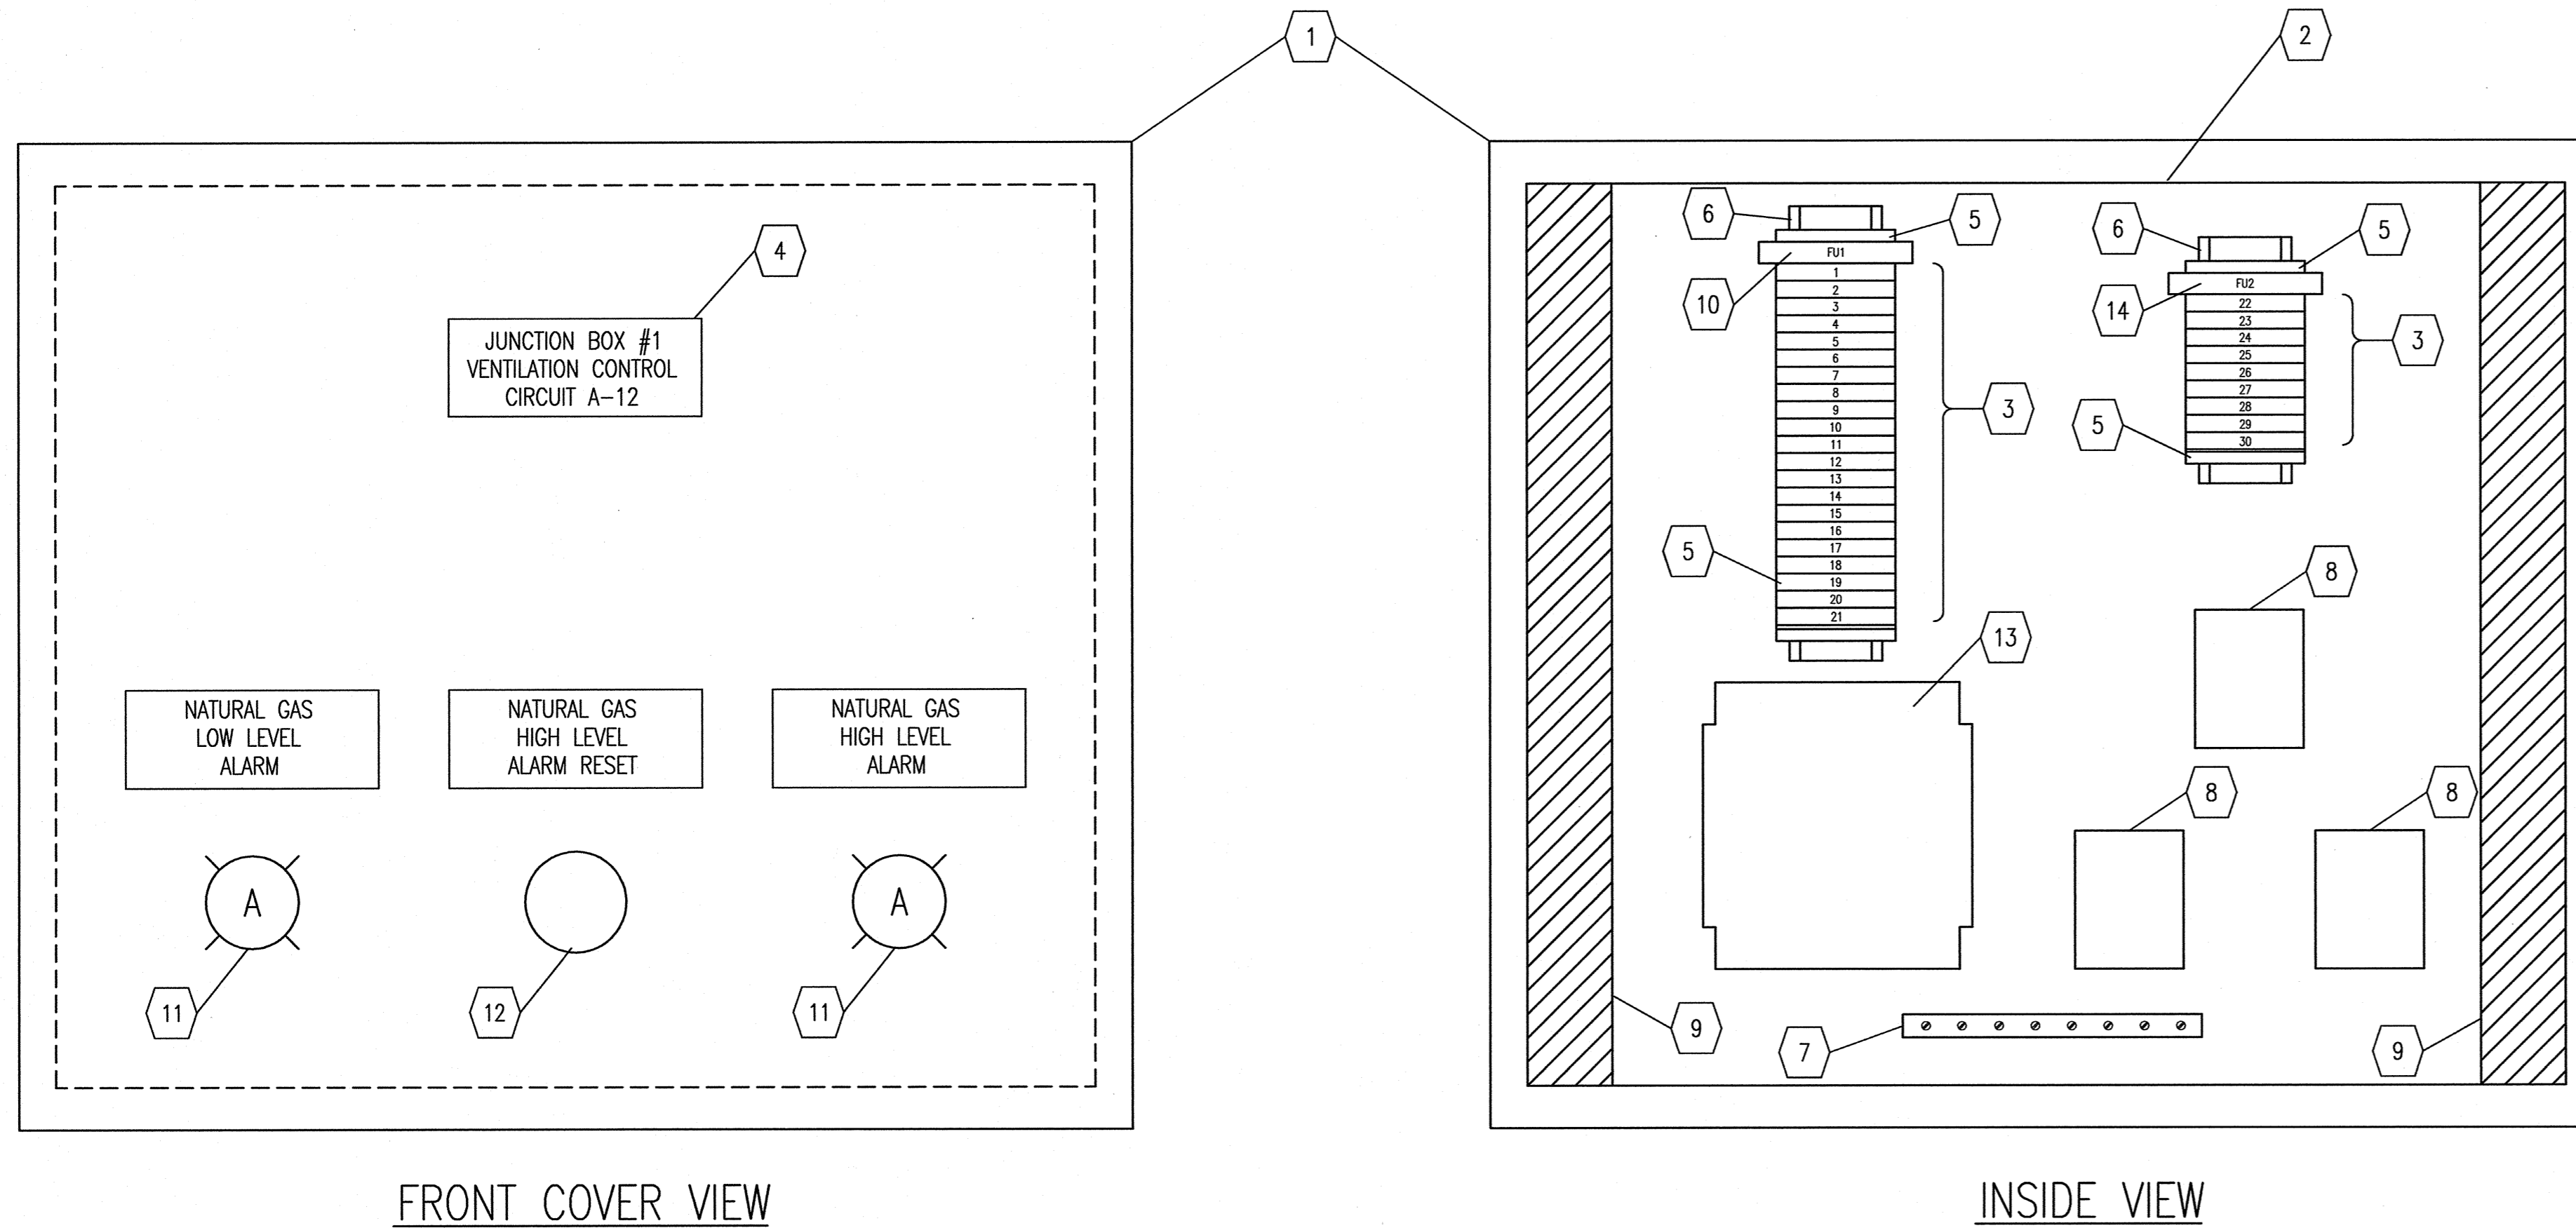


BILL OF MATERIAL				
ITEM	QTY	DESCRIPTION	MANUFACTURER	CATALOG NUMBER
1	1	NEMA 4X JUNCTION BOX ENCLOSURE - 16"x14"x6"	HOFFMAN	A1614CHQR
2	1	BACKPLATE FOR ITEM 1	HOFFMAN	A12P10
3	3	SAK 4/35 TERMINALS	WEIDMULLER SAK4	0443660000
	1	TERMINAL END PLATE	WEIDMULLER	0117960000
	AS REQ'D	TERMINAL MARKERS	WEIDMULLER	0468260000
4	AS REQ'D	PHENOLIC TYPE NAMEPLATE C/W 1/4" LETTERING.		
5	2	TERMINAL END HOLDER	WEIDMULLER EW35	0383560000
6	AS REQ'D	TS35 MOUNTING RAIL	WEIDMULLER	0383400000
7	1	GROUND BAR, 8 TAPS	ILSCO	D167-8
8	4 *	120V, FORM C RELAY, C/W PUSH TO TEST AND LED.	OMRON	MK2PN-S
	3	RELAY OCTAL BASE	OMRON	PF083A-E
	3	RELAY HOLD DOWN CLIP	OMRON	PFC-A1
9	AS REQ'D	WIRING DUCT - NARROW FINGER SLOTTED	PANDUIT	F1X2LG6
10	1	FUSE TERMINAL WITH LED: ASK 1/EN LD 1D 115VAC	WEIDMULLER	0225560000
	3 *	5A FUSE CARTRIDGE		
11	2	AMBER LED INDICATING LIGHT, 120V.	ALLEN BRADLEY BULLETIN 800H	800H-QRH10R
12	1	PUSHBUTTON, NEMA 4X	ALLEN BRADLEY BULLETIN 800H	800H-GRZA
13	1	CONTROL TRANSFORMER 200 VA, PRIMARY 120/240 VAC, SECONDARY 24 VAC	HAMMOND	PT200PG
14	1	FUSE TERMINAL WITH LED: ASK 1/EN LD 1D 24VAC	WEIDMULLER	0222860000
	3 *	2A FUSE CARTRIDGE		

* = SPARE DEVICE

1044, 1046, 1048	SUPERCEDED DRAWING SET
06053	STRUCTURAL DRAWING SET
06051-06052	MECHANICAL DRAWING SET
06090-06092	ELECTRICAL DRAWING SET
06044-06049	ELECTRICAL DRAWING SET
DRAWING NUMBER	REFERENCE DRAWINGS



B.M. ELEV.	FIELD BOOK #:	SNC-LAVALIN INC. 148 Nature Park Way Winnipeg, MB, Canada R2P 0X7 204-788-8080	
POSTED TO LBIS		DESIGNED BY D. BECKER	CHECKED BY C. ASMUNDSON
		DRAWN BY D. BECKER	APPROVED BY C. ASMUNDSON
		HOR. SCALE 1:2	RELEASED FOR CONSTRUCTION
		VERTICAL	DATE
00 ISSUED FOR CONSTRUCTION	08/01/18 AEO	DATE 07/05/01	DATE
NO. REVISIONS	DATE BY	FILENAME: 113049-47DD-0000-0008.dwg	

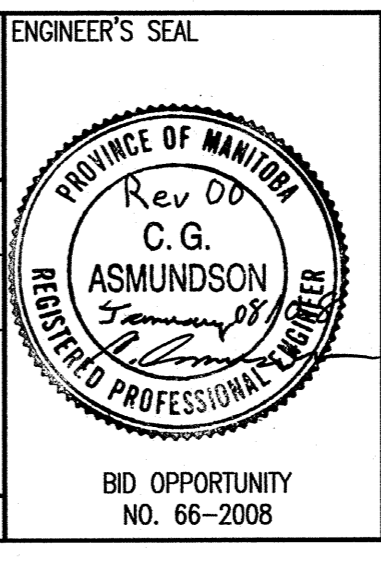

THE CITY OF WINNIPEG
 WATER AND WASTE DEPARTMENT

WINDSOR PARK WASTEWATER PUMPING STATION
 GENERATOR UPGRADE
 LAYOUT
 JUNCTION BOX

CITY DRAWING NUMBER: 06092
 SHEET: 001
 REV: 00
 SIZE: D